



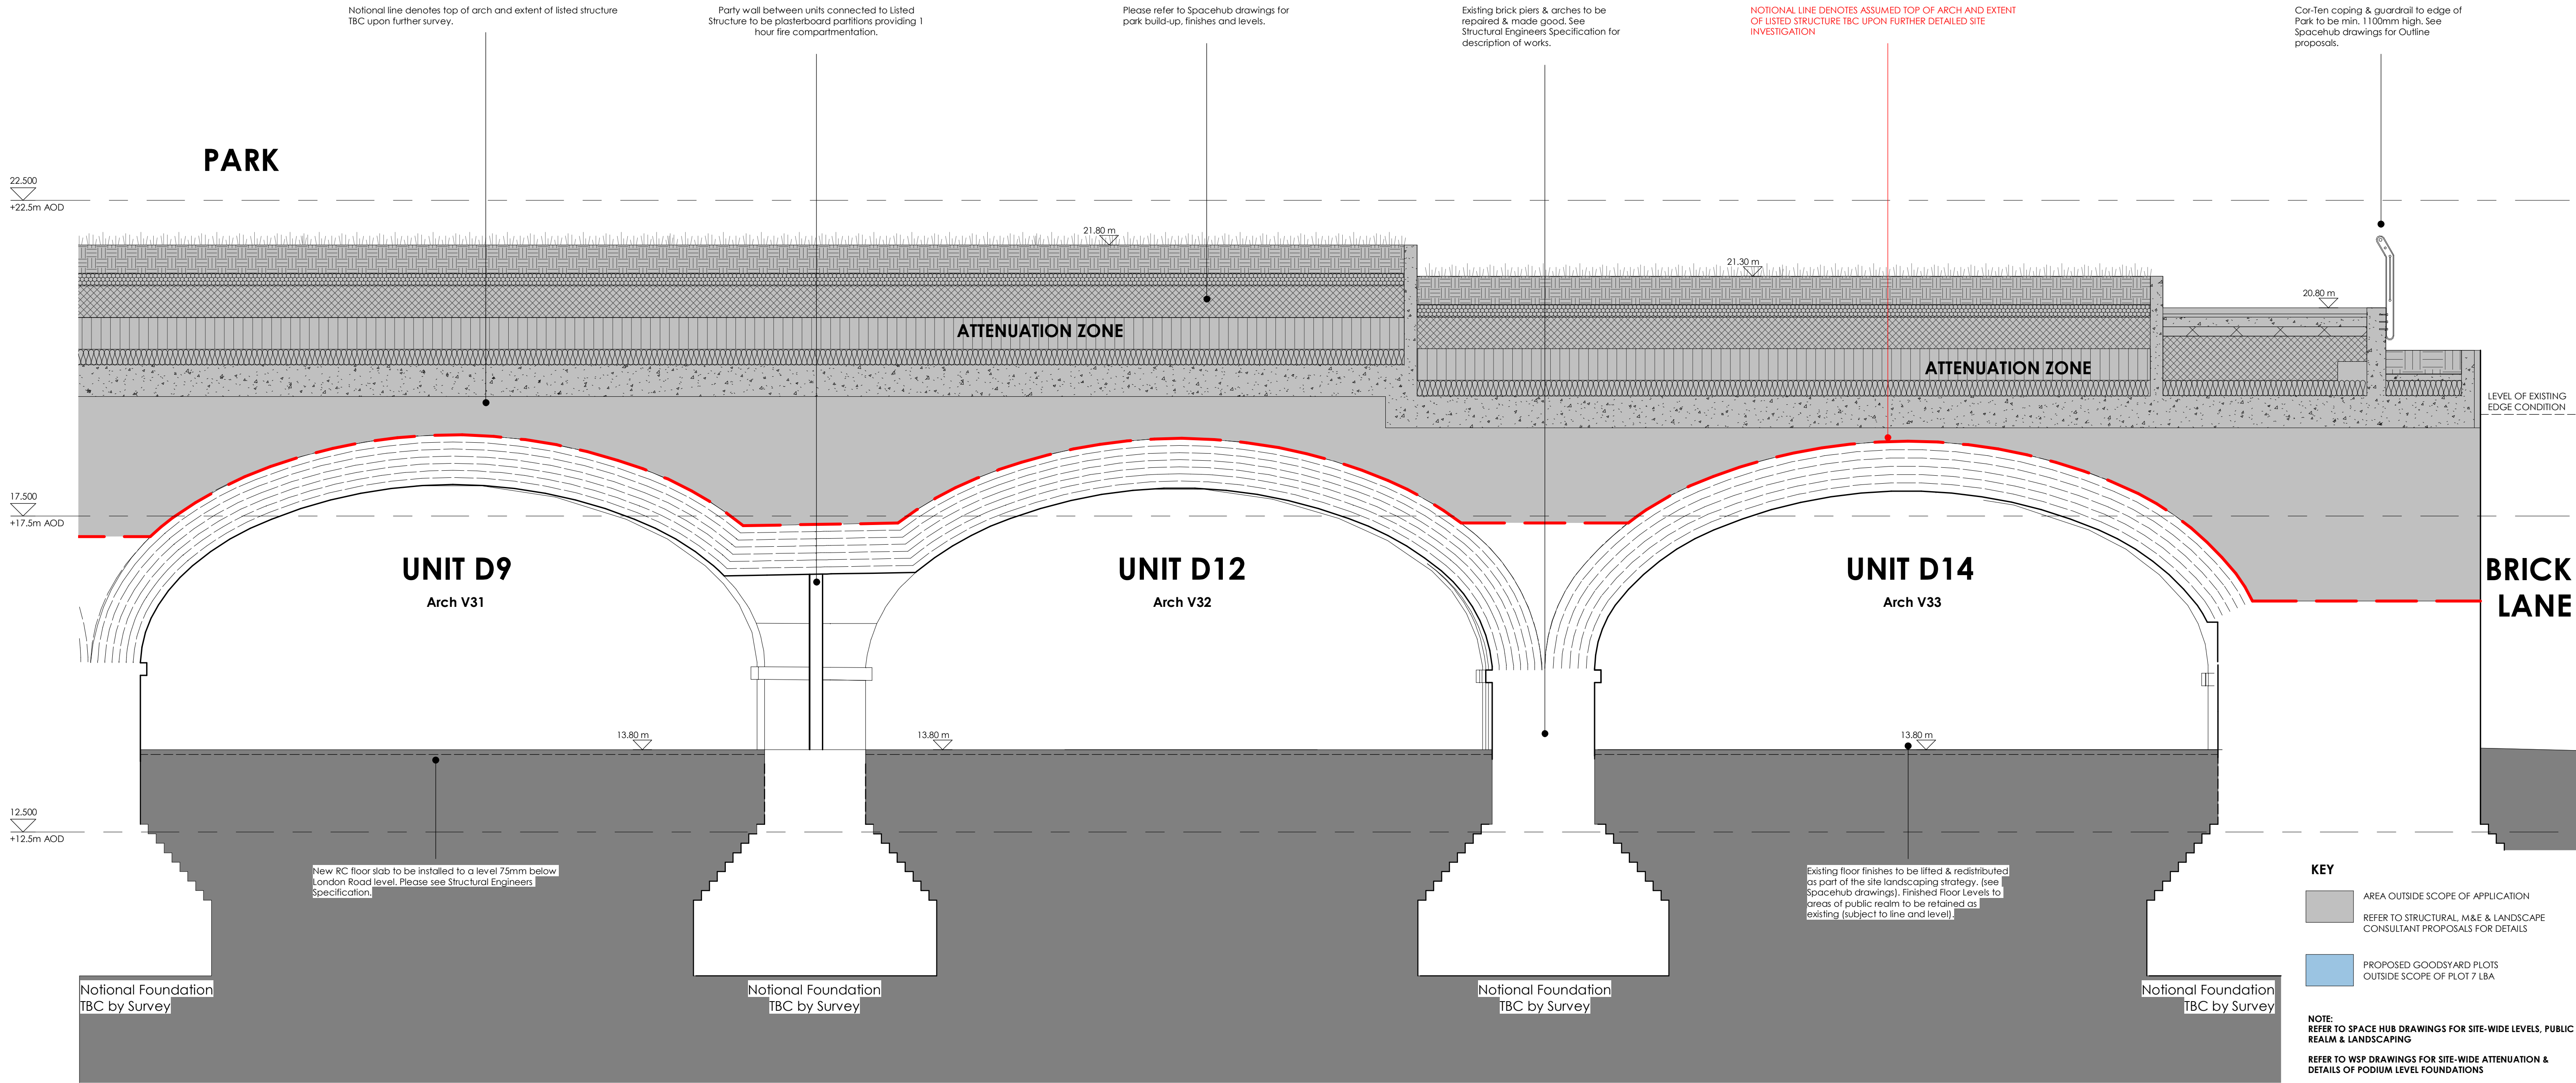

AS MUCH AS POSSIBLE OF THE EXISTING PATINA THAT CHARACTERISES THE EXISTING ARCHES AND VAULTS TO BE MAINTAINED IN THE NEW DEVELOPMENT.

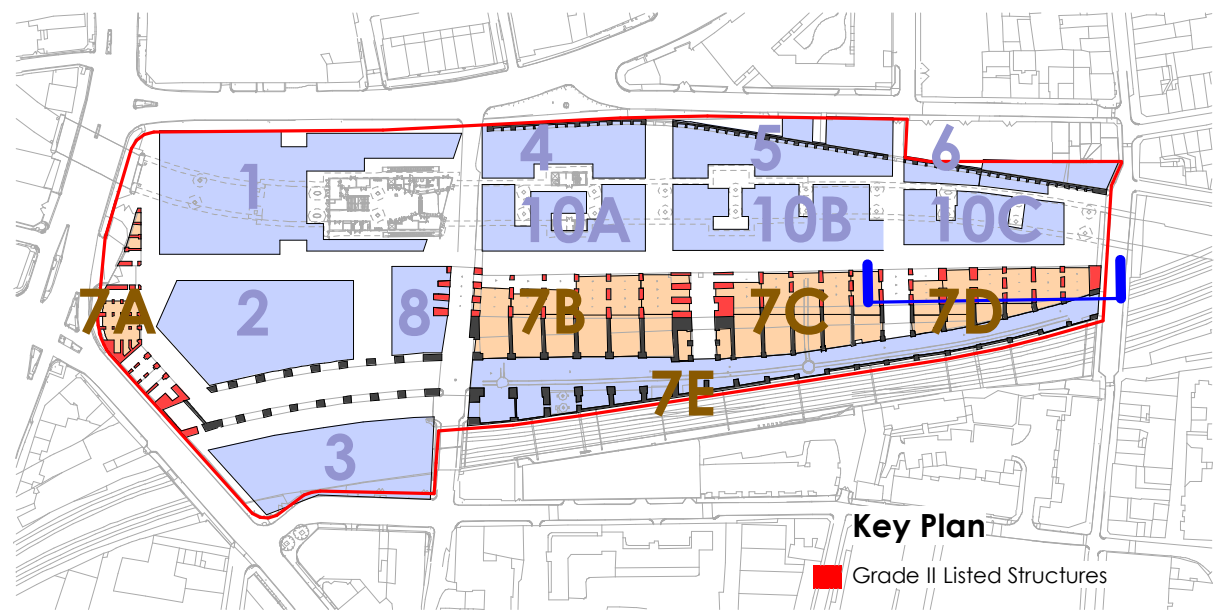

1 Plot 7D12 - Proposed Section  
1 : 50

**KEY**

- AREA OUTSIDE SCOPE OF APPLICATION
- REFER TO STRUCTURAL, M&E & LANDSCAPE CONSULTANT PROPOSALS FOR DETAILS
- PROPOSED GOODYARD PLOTS OUTSIDE SCOPE OF PLOT 7 LBA

**NOTE:**  
REFER TO SPACE HUB DRAWINGS FOR SITE-WIDE LEVELS, PUBLIC REALM & LANDSCAPING  
REFER TO WSP DRAWINGS FOR SITE-WIDE ATTENUATION & DETAILS OF PODIUM LEVEL FOUNDATIONS

**REFER TO PLOWMAN CRAVEN SURVEY DRAWINGS:**  
15532-010T-01 (A) - 3D Street Survey  
15532-010T-03 (A) - Boundary Drawing  
15532-010B-01 (A) - Viaduct Structure Plan  
15532-010W-02 (A) - Railway Cutting  
15532-013T-01 (B) - Planimetric Survey  
W15532-010SM - 3D Arch Survey

**FOR DETAIL OF ARCHES REFER TO:**  
KMH HERITAGE STATEMENT & ALAN BAXTER CONDITION SURVEY

Rev	Date	Drawn By	Checked By	Rev	Date	Revision Notes	Drawn By	Checked By	Rev	Date	Revision Notes	Drawn By	Checked By	Rev	Date	Revision Notes

0m0.512345m

Do not scale this drawing  
Do not derive dimensions from digital media

Drawing Status:	PLANNING FOR APPROVAL			Suitability:	-	Drawing No:	BGY-FBA-00-XX-DR-A-00_10-7D12		Rev:	P1
Job Title:	The Goodyard			Job No:	3465	© Drawing & Design Copyright of:				
Drawing Title:	Plot 7D - Proposed Section Sheet 2									
Date:	April 19	Scale:	As indicated	Drawn By:	SO	Checked By:	PG			

FAULKNERBROWNS  
ARCHITECTS

FAULKNERBROWNS LLP  
Osborn House  
Northumbrian Way  
Killingworth  
Newcastle upon Tyne  
NE12 6DW  
T+44(0)191 2683007  
F+44(0)191 2478132