



COMMERCIAL ST. VIEW OF WEST END OF VAULTS CONTAINING CROSS ARCHES  
Vaults to be opened up and cleared of rubble to enable existing cross arches to be surveyed.

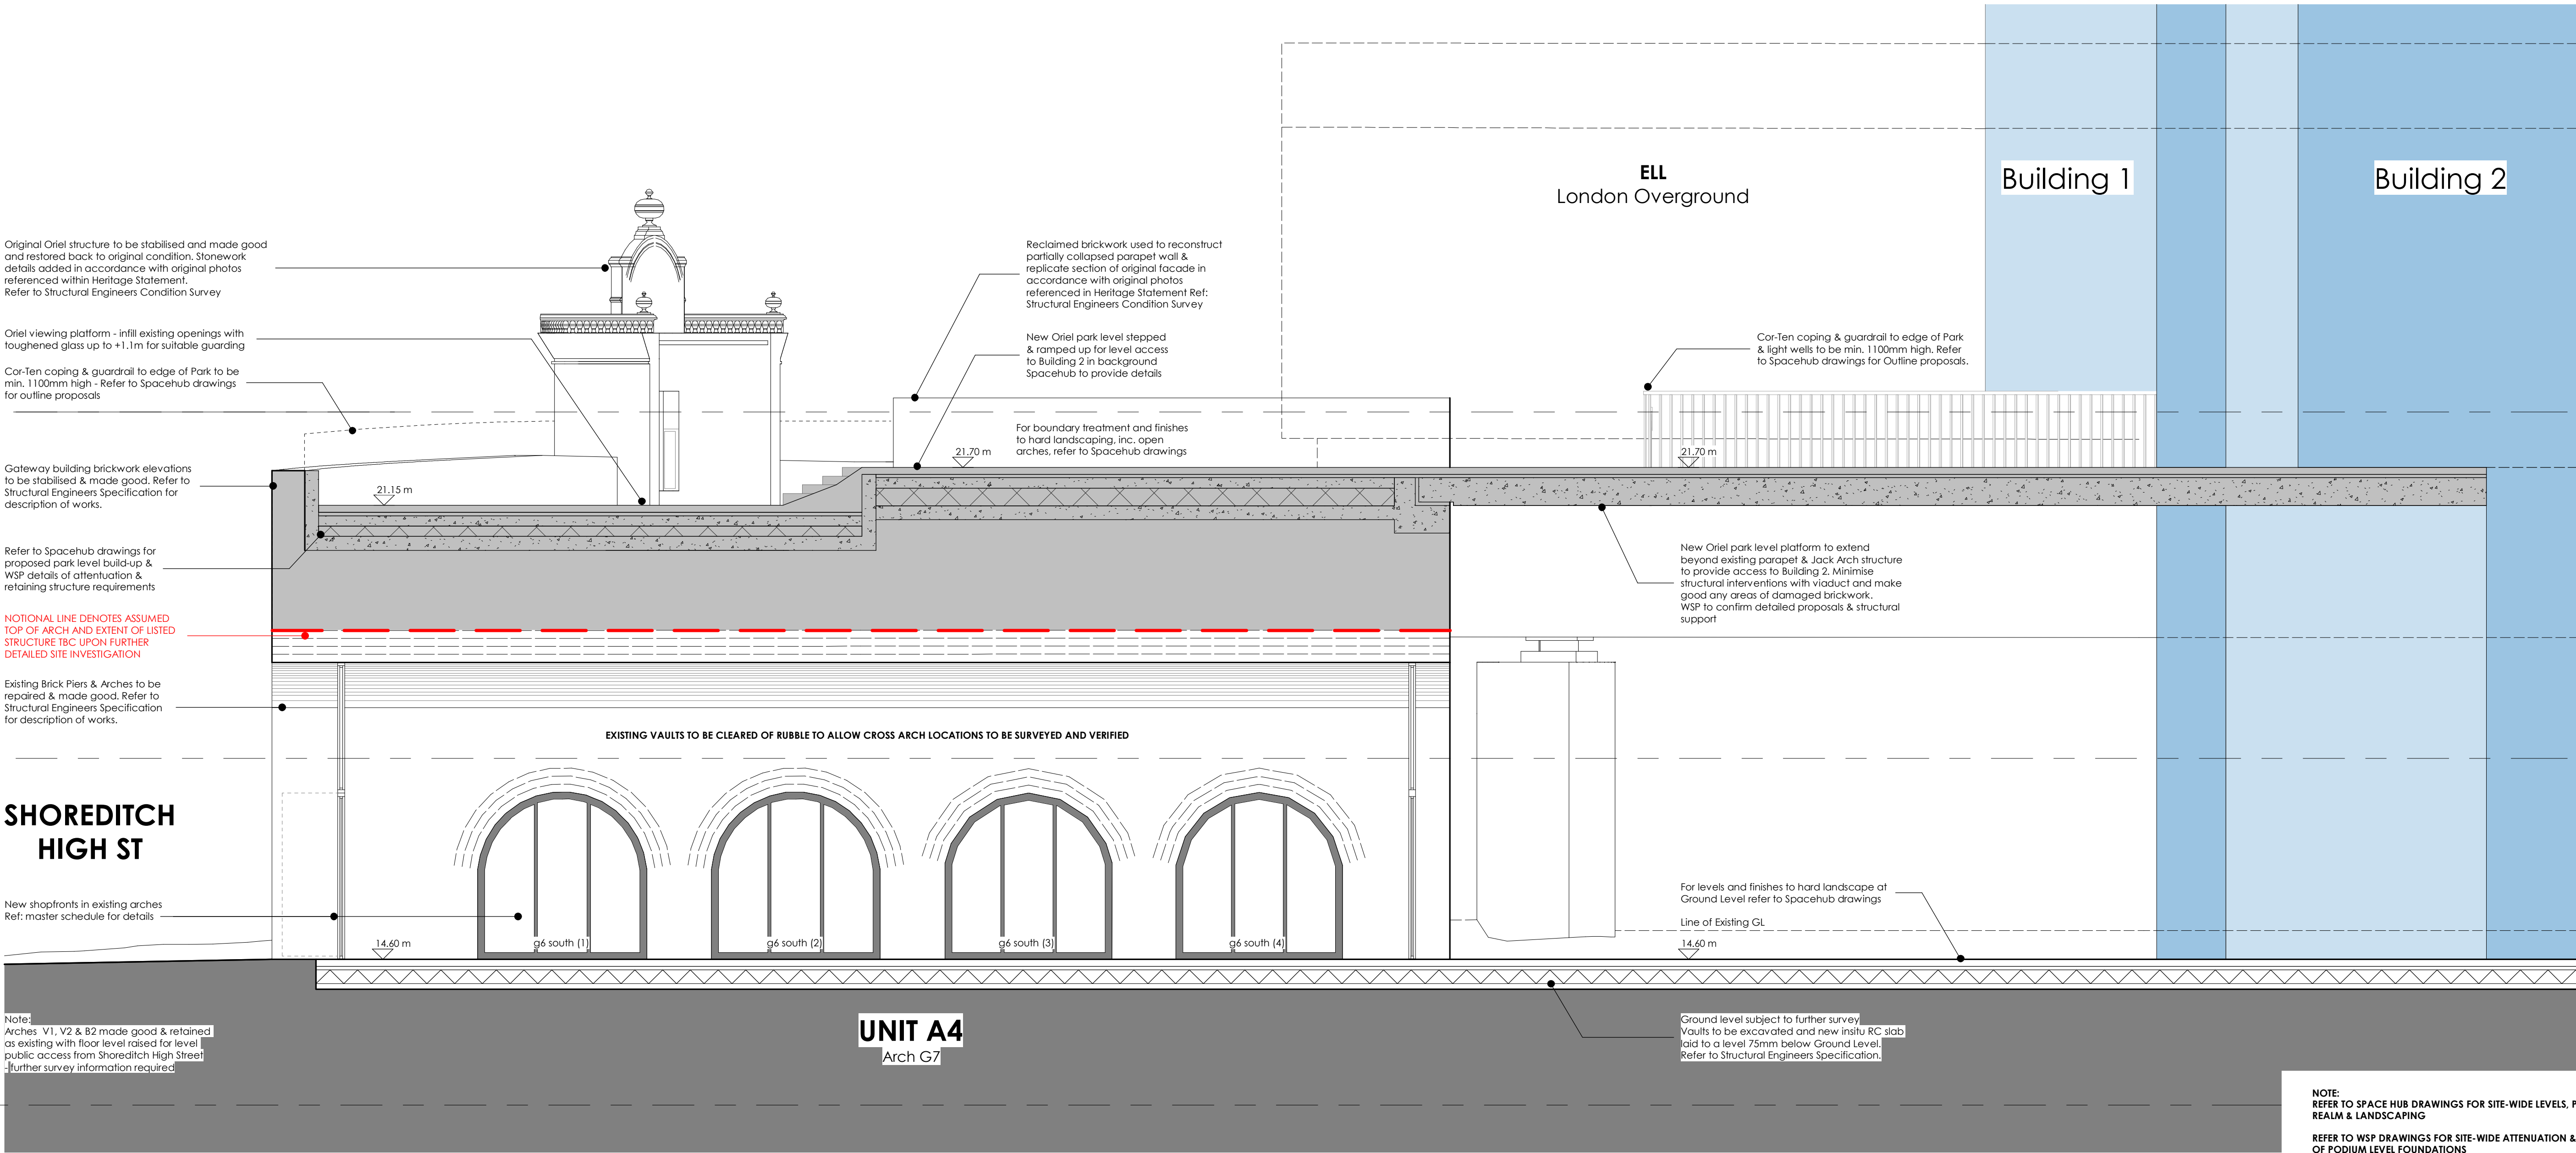

VIEW OF VAULTS CONTAINING CROSS ARCHES  
Vaults to be opened up and cleared of rubble to enable existing cross arches to be surveyed.

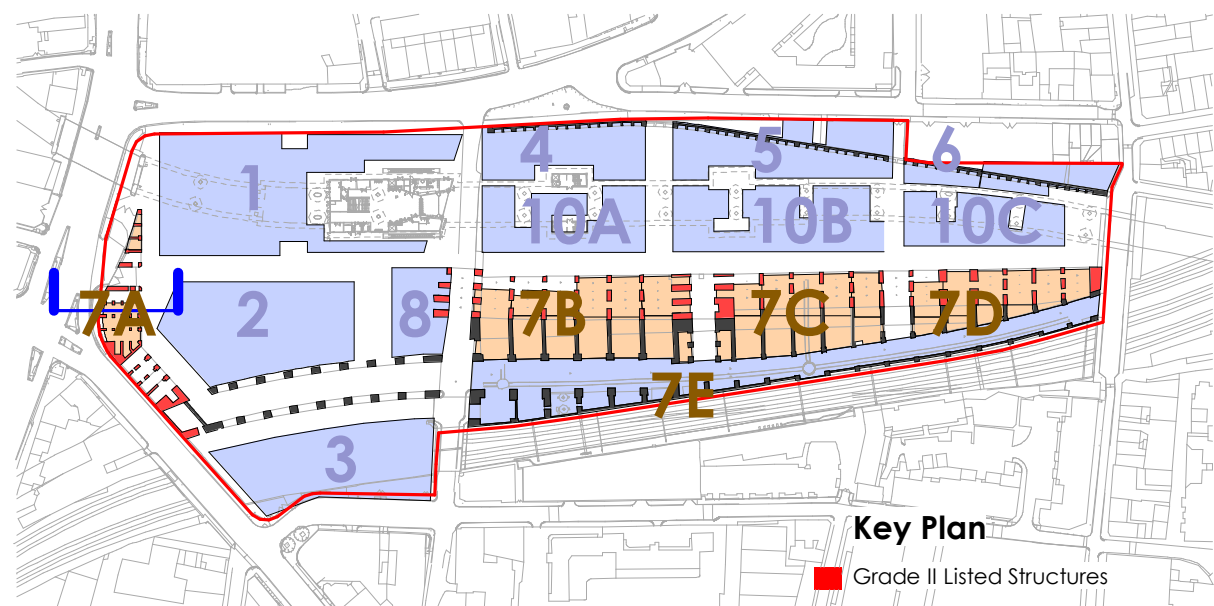

1 Plot 7A11 - Proposed Section  
1 : 50

KEY

AREA OUTSIDE SCOPE OF APPLICATION  
REFER TO STRUCTURAL, M&E & LANDSCAPE  
CONSULTANT PROPOSALS FOR DETAILS

PROPOSED GOODYARD PLOTS  
OUTSIDE SCOPE OF PLOT 7 LBA

0m 0.5 1 2 3 4 5m

NOTE:  
REFER TO SPACE HUB DRAWINGS FOR SITE-WIDE LEVELS, PUBLIC  
REALM & LANDSCAPING

REFER TO WSP DRAWINGS FOR SITE-WIDE ATTENUATION & DETAILS  
OF PODIUM LEVEL FOUNDATIONS

REFER TO PLOWMAN CRAVEN SURVEY DRAWINGS:

- 15532-0108-04 (A) - Oriel Drawings
- 15532-0106-01 (B) - Listed Gateway Elevation
- 15532-0106-19 - Listed Gate
- 15532-0106-20 - Listed Gate Posts
- 15532-0107-01 (A) - 3D Street Survey
- 15532-0107-03 (A) - Boundary Drawing
- 15532-0108-01 (A) - Viaduct Structure Plan
- 15532-010W-02 (A) - Railway Cutting
- 15532-013T-01 (B) - Planimetric Survey
- W15532-010SM - 3D Arch Survey

FOR DETAIL OF ARCHES & ORIEL STRUCTURE REFER TO:  
KMH HERITAGE STATEMENT & ALAN BAXTER CONDITION SURVEY

Do not scale this drawing  
Do not derive dimensions from digital media

Rev	Date	Drawn By	Checked By	Rev	Date	Revision Notes	Drawn By	Checked By	Rev	Date	Revision Notes	Drawn By	Checked By	Drawing Status:	Suitability:	Drawing No:	Rev:		
														PLANNING FOR LISTED BUILDING CONSENT	-	BCY-FBA-07-XX-DR-A-00_10-7A11	P1		
														Job Title:	Job No:	© Drawing & Design Copyright of:			
														The Goodyard	3465				
														Drawing Title:				FAULKNERBROWNS ARCHITECTS	
														Plot 7A - Proposed Section Sheet 1					
Date:	Scale:	Drawn By:	Checked By:																
April 19	As indicated	SO	PG																