

17.500
+17.5m AOD


3 Plot 7A - Existing Oriel Elevation Side
1 : 20

17.500
+17.5m AOD

1 Plot 7A - Existing Oriel Elevation Front
1 : 20



Existing Photos
Views of Oriel Structure from Shoreditch Highstreet

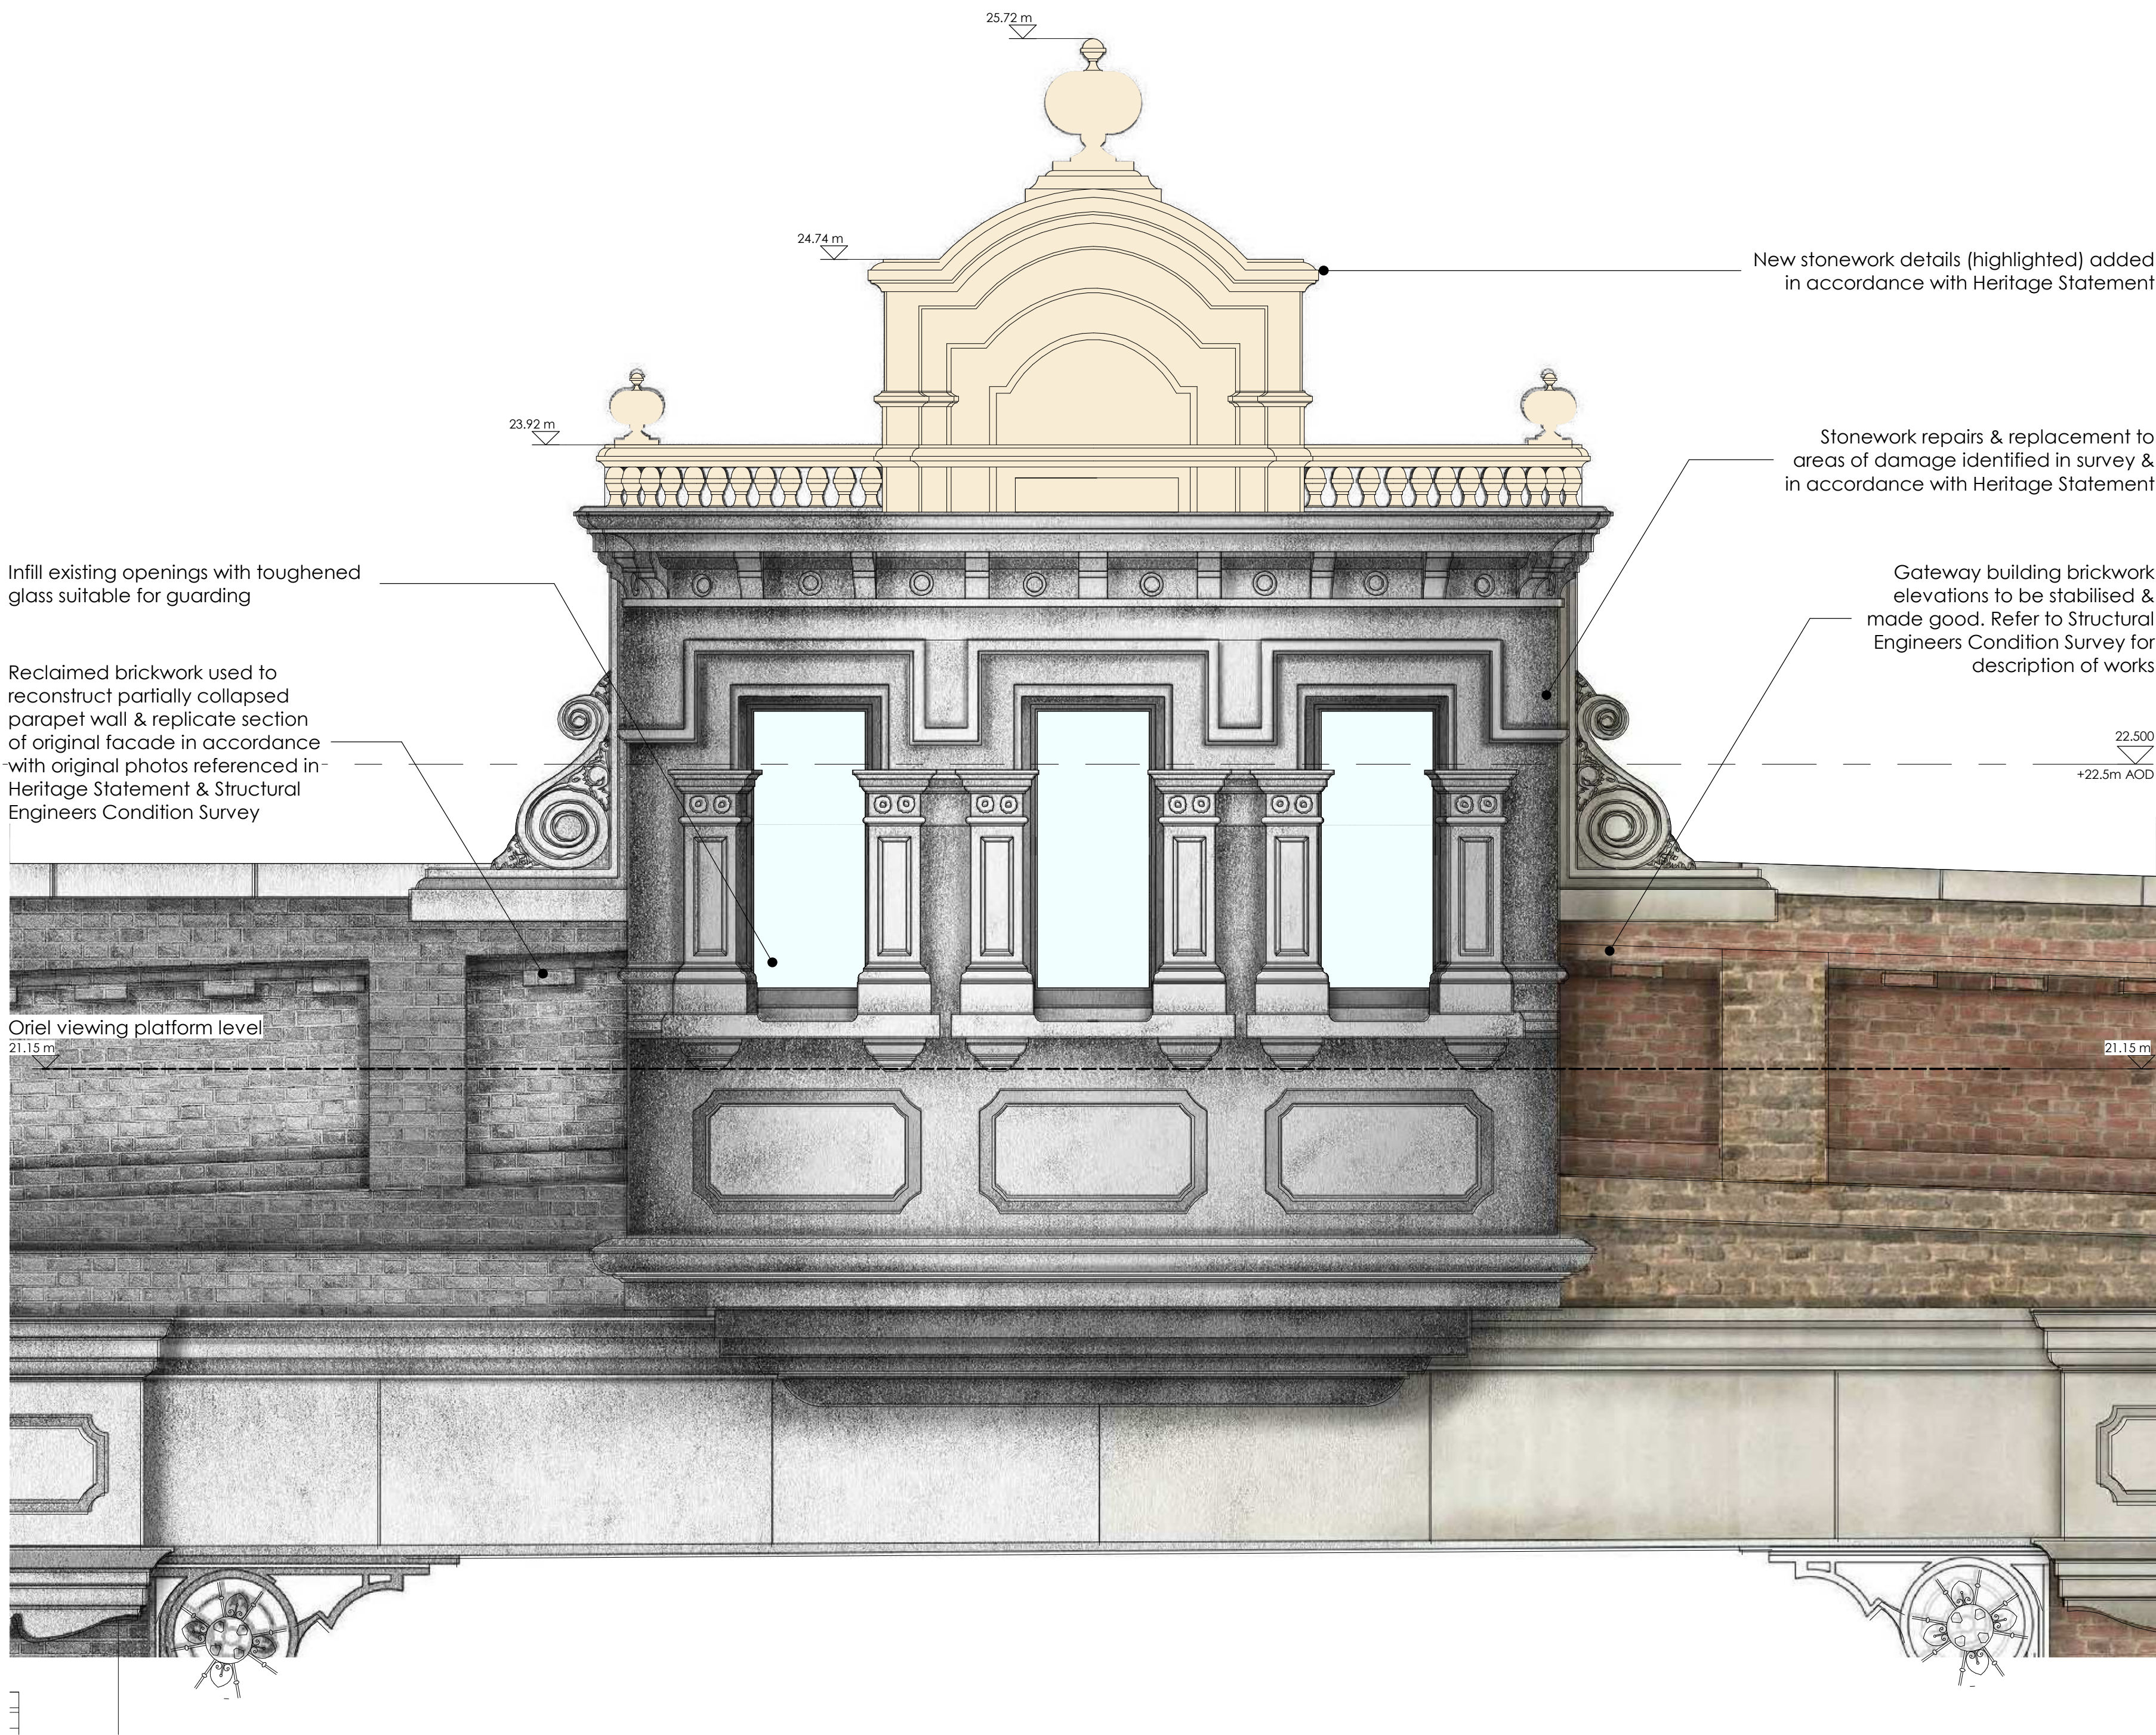

Project Survey Levels AOD (Above Ordnance Datum)

2 Plot 7A - Proposed Oriel Elevation
1 : 20




Archive Photo
Oriel Structure view from Shoreditch Highstreet (circa 1924)

NOTE:
REFER TO SPACE HUB DRAWINGS FOR SITE-
WIDE LEVELS, PUBLIC REALM & LANDSCAPING

**REFER TO PLOWMAN CRAVEN SURVEY
DRAWINGS:**
15532-0108-04 (A) - Oriel Drawings

**FOR DETAIL OF LISTED STRUCTURES REFER TO:
KMH HERITAGE STATEMENT & ALAN BAXTER
CONDITION SURVEY**

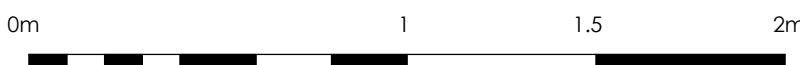

Do not scale this drawing
Do not derive dimensions from digital media

REV	Date	Revision Notes	Drawn By	Checked By	Rev	Date	Revision Notes	Drawn By	Checked By	Rev	Date	Revision Notes	Drawn By	Checked By	Rev	Date	Revision Notes	Drawn By	Checked By	Rev	Date	Revision Notes

Drawing Status: PLANNING FOR LISTED BUILDING CONSENT	Sustainability: -	Drawing No: BCY-FBA-07-XX-DR-A-00_10-7A63
Job Title: The Goodyard	Job No: 3465	© Drawing & Design Copyright of: FAULKNERBROWNS ARCHITECTS
Drawing Title: Plot 7A - Oriel Elevation Details	Scale: As Indicated	Drawn By: BP
Date: April 19	Check By: PG	FAULKNERBROWNS LLP 60/60A House Northumberland Way Shoreditch London EC2A 4PU Tel: 020 7460 1111 Email: info@faulknerbrowns.co.uk