



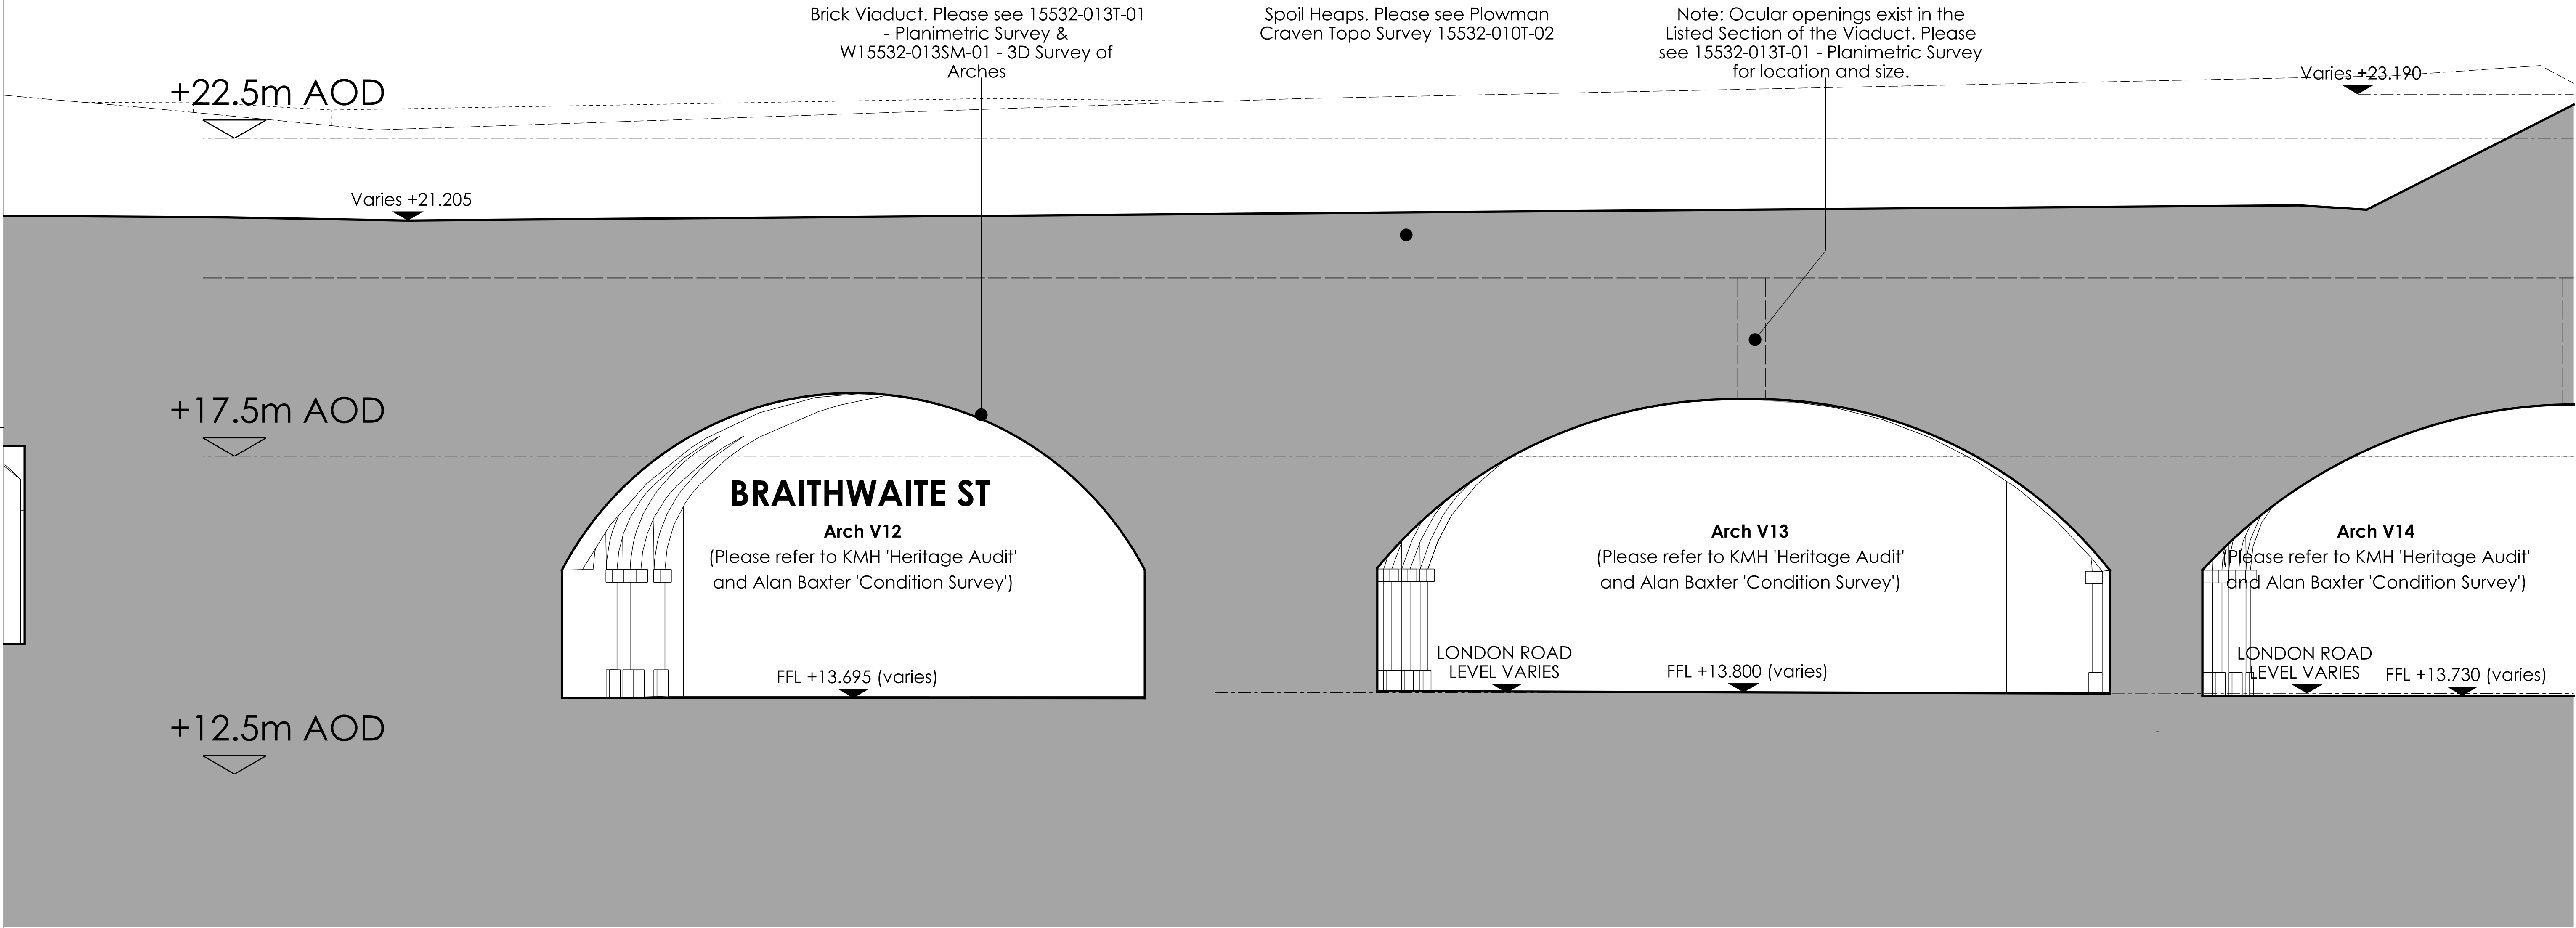

EXAMPLES OF VARIATION IN FLOOR LEVEL AND FINISH - Existing condition to be addressed to enable all units to have level access off London Road.

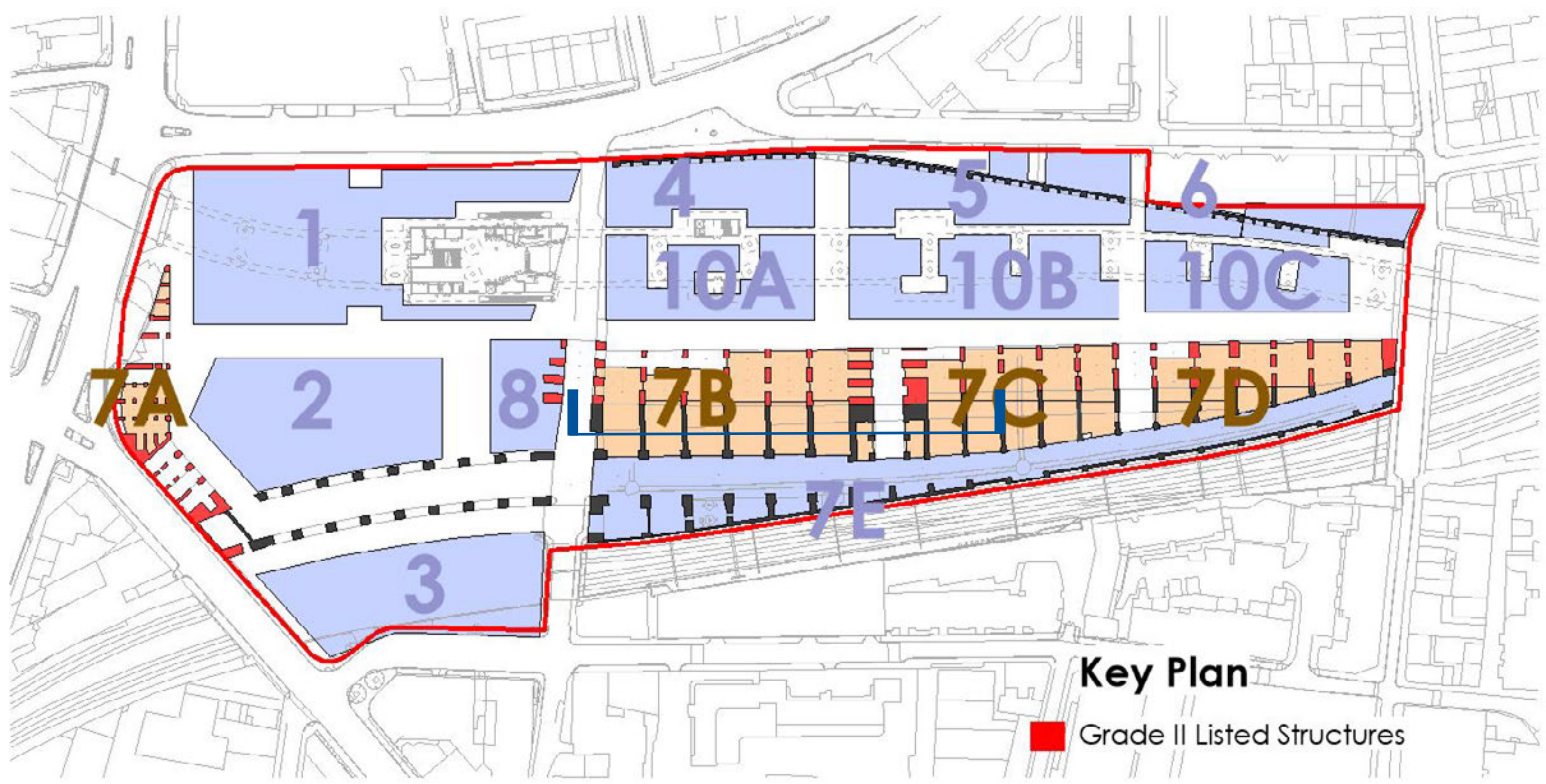


PLOT 7B - EXISTING SECTION

NOTE:
REFER TO PLOWMAN CRAVEN SURVEY DRAWINGS:
15532-010T-01 (A) - 3D Street Survey
15532-010T-02 (B) - 3D Site Topo
15532-010T-03 (A) - Boundary Drawing
15532-010W-02(A) - Railway Cutting
15532-013T-01 (B) - Planimetric Survey
W15532-010SM - 3D Arch Survey

FOR DETAIL OF ARCHES REFER TO:
KMH HERITAGE STATEMENT & ALAN BAXTER 'CONDITION SURVEY'

0m 0.5 1 2 3 4 5m
Do not scale this drawing
Do not derive dimensions from digital media

Rev	Date	Revision Notes	Drawn by	Checked	Rev	Date	Revision Notes	Drawn by	Checked	Rev	Date	Revision Notes	Drawn by	Checked
—	—		—	—	—	—		—	—	—	—		—	—
—	—		—	—	—	—		—	—	—	—		—	—
Drawing status:	PLANNING			Job No:	3465	Drawing No:	BGY-FBA-07-XX-DR-A-00_10-7B01		Rev:	P1
	FOR LISTED BUILDING CONSENT									
Job Title:	The Goodsyards			© Drawing & Design Copyright of:						
Drawing Title:	PLOT 7B - EXISTING SECTIONS SHEET 1			<div><div>FAULKNERBROWNS ARCHITECTS</div><div></div></div> <div>Faulkner Browns LLP Oakson House Northumbrian Way Killingworth Newcastle upon Tyne NE12 5DW T +44 (0) 191 2683007 F +44 (0) 191 2478132</div>						
Date:	April 19	Scale:	1:50@A1	Drawn By:	JK	Checked By:	TL			