



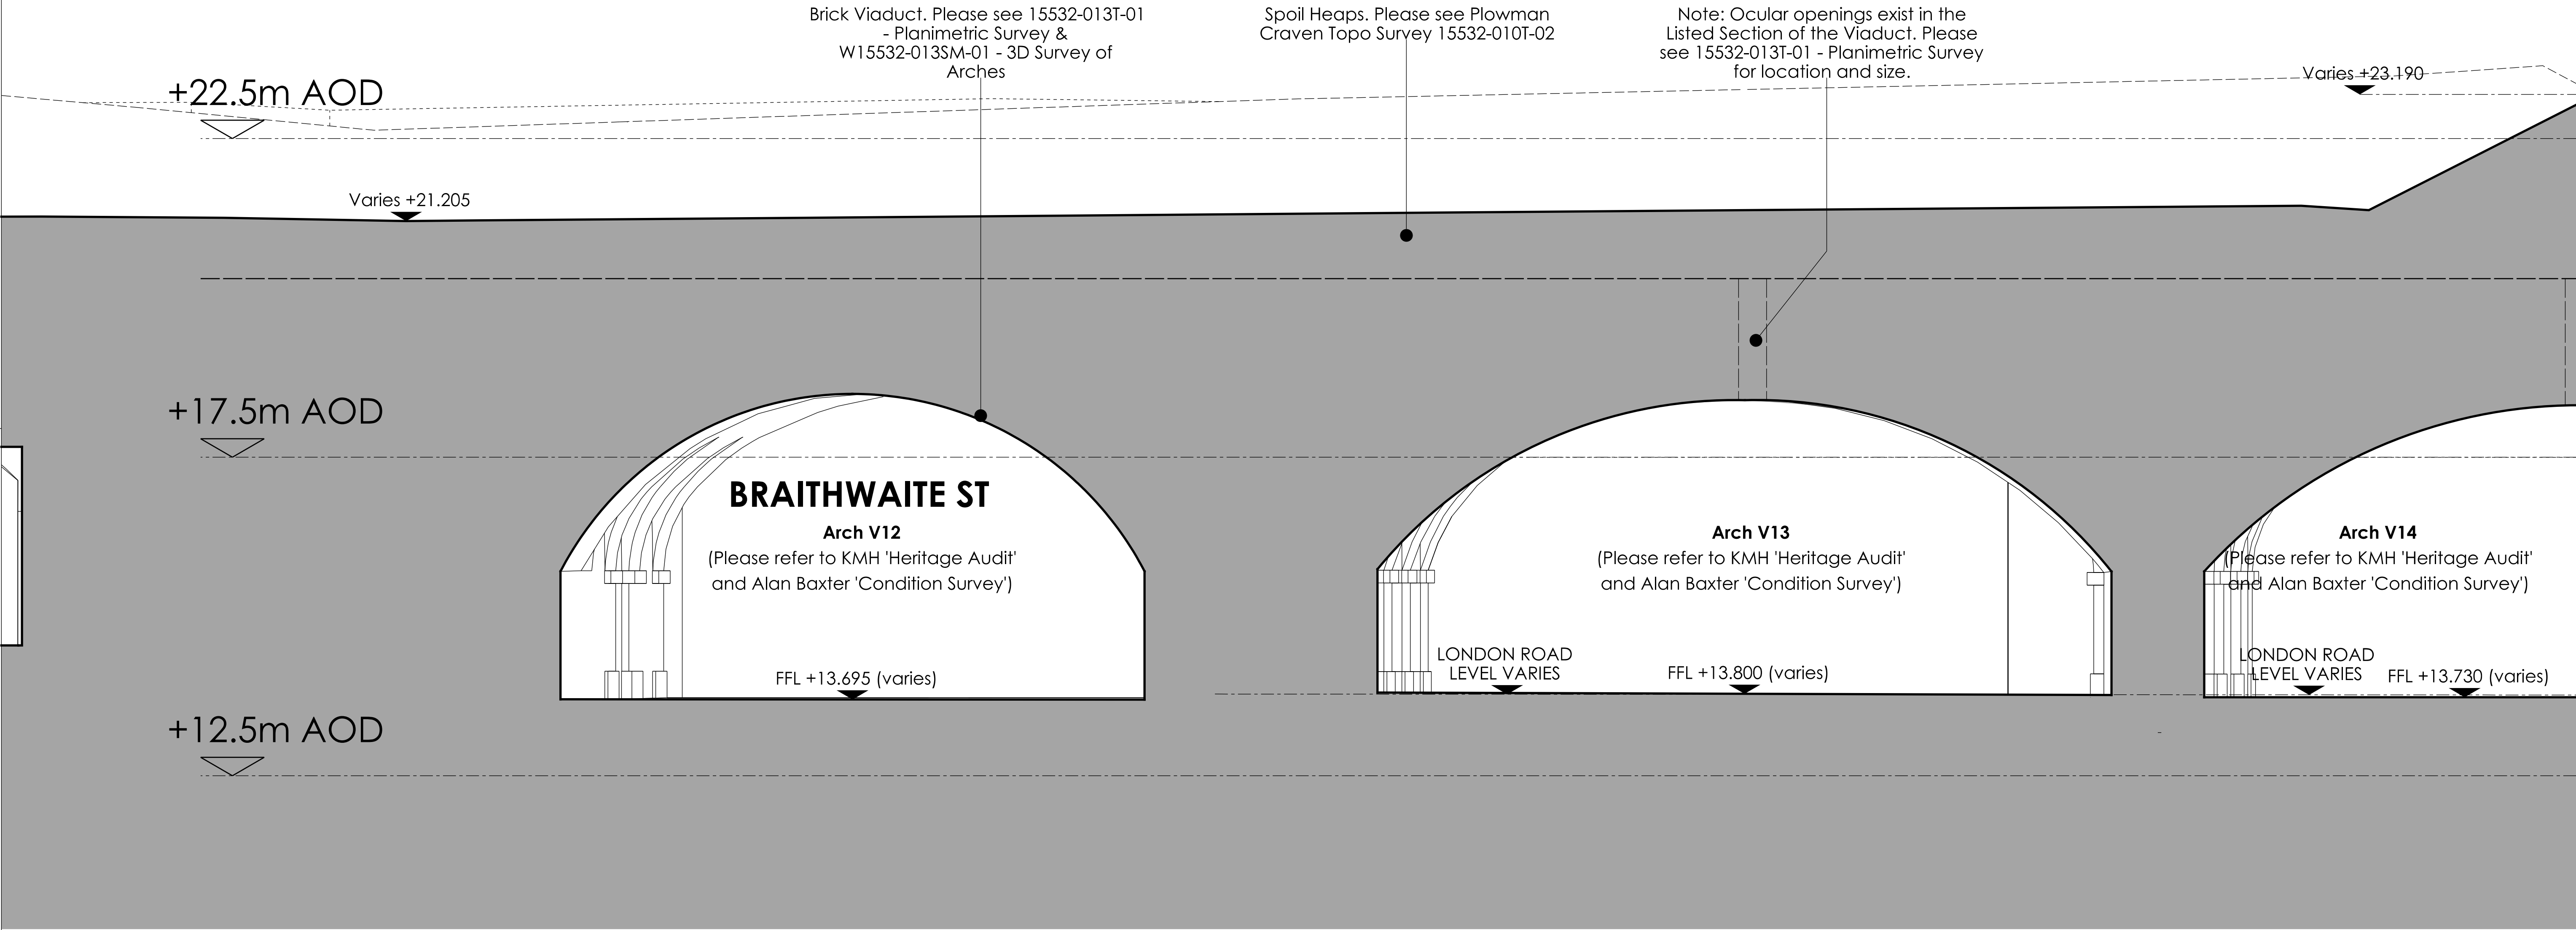

EXAMPLES OF VARIATION IN FLOOR LEVEL AND FINISH - Existing condition to be addressed to enable all units to have level access off London Road.

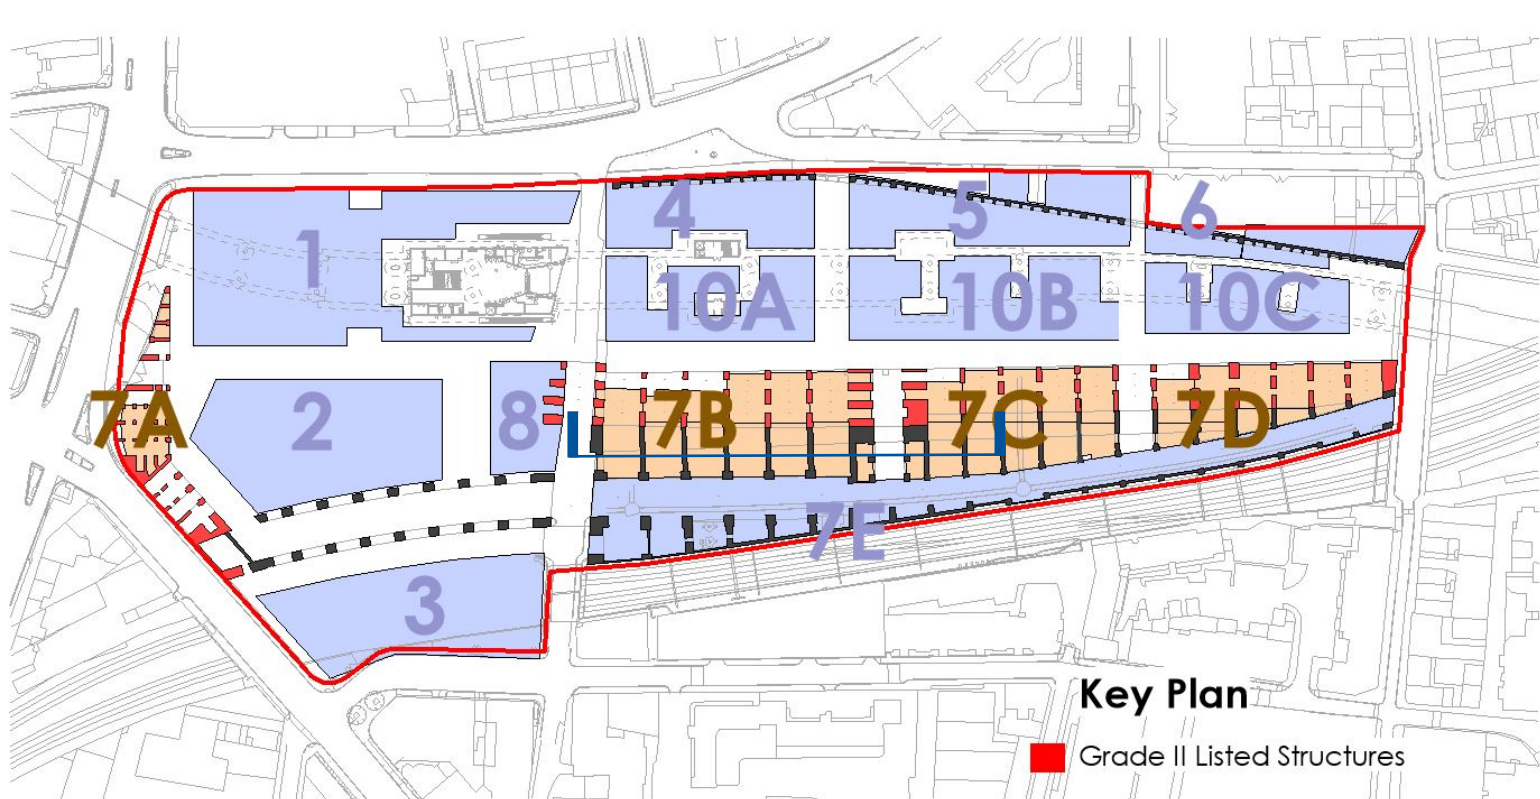

PLOT 7B - EXISTING SECTION

NOTE:
REFER TO PLOWMAN CRAVEN SURVEY DRAWINGS:
15532-010T-01 (A) - 3D Street Survey
15532-010T-02 (B) - 3D Site Topo
15532-010T-03 (A) - Boundary Drawing
15532-010W-02(A) - Railway Cutting
15532-013T-01 (B) - Planimetric Survey
W15532-010SM - 3D Arch Survey

FOR DETAIL OF ARCHES REFER TO:
KMH HERITAGE STATEMENT & ALAN BAXTER CONDITION SURVEY

0m 0.5 1 2 3 4 5m

Do not scale this drawing
Do not derive dimensions from digital media

| Rev | Date | Revision Notes | Drawn by | Checked |
|-----|------|----------------|----------|---------|-----|------|----------------|----------|---------|-----|------|----------------|----------|---------|
| — | — | | — | — | — | — | | — | — | — | — | | — | — |
| — | — | | — | — | — | — | | — | — | — | — | | — | — |
| | | | | | | | | | |
|-----------------|----------|-----------------------------|---------|--|------|-------------|-------------------------------|------|---|
| Drawing status: | | PLANNING | | Job No: | 3465 | Drawing No: | BGY-FBA-07-XX-DR-A-00_10-7B01 | Rev: | P1 |
| | | FOR LISTED BUILDING CONSENT | | | | | | | |
| Job Title: | | | | The Goodyard | | | | | © Drawing & Design Copyright of: FAULKNERBROWNS ARCHITECTS |
| Drawing Title: | | | | PLOT 7B - EXISTING SECTIONS SHEET 1 | | | | | |
| Date: | April 19 | Scale: | 1:50@A1 | Drawn By: | JK | Checked By: | TL | | |
| | | | | | | | | | FaulknerBrowns LLP Oakson House Northumbrian Way Killingworth Newcastle upon Tyne NE12 5DW T +44 (0) 191 2683007 F +44 (0) 191 2478132 |