



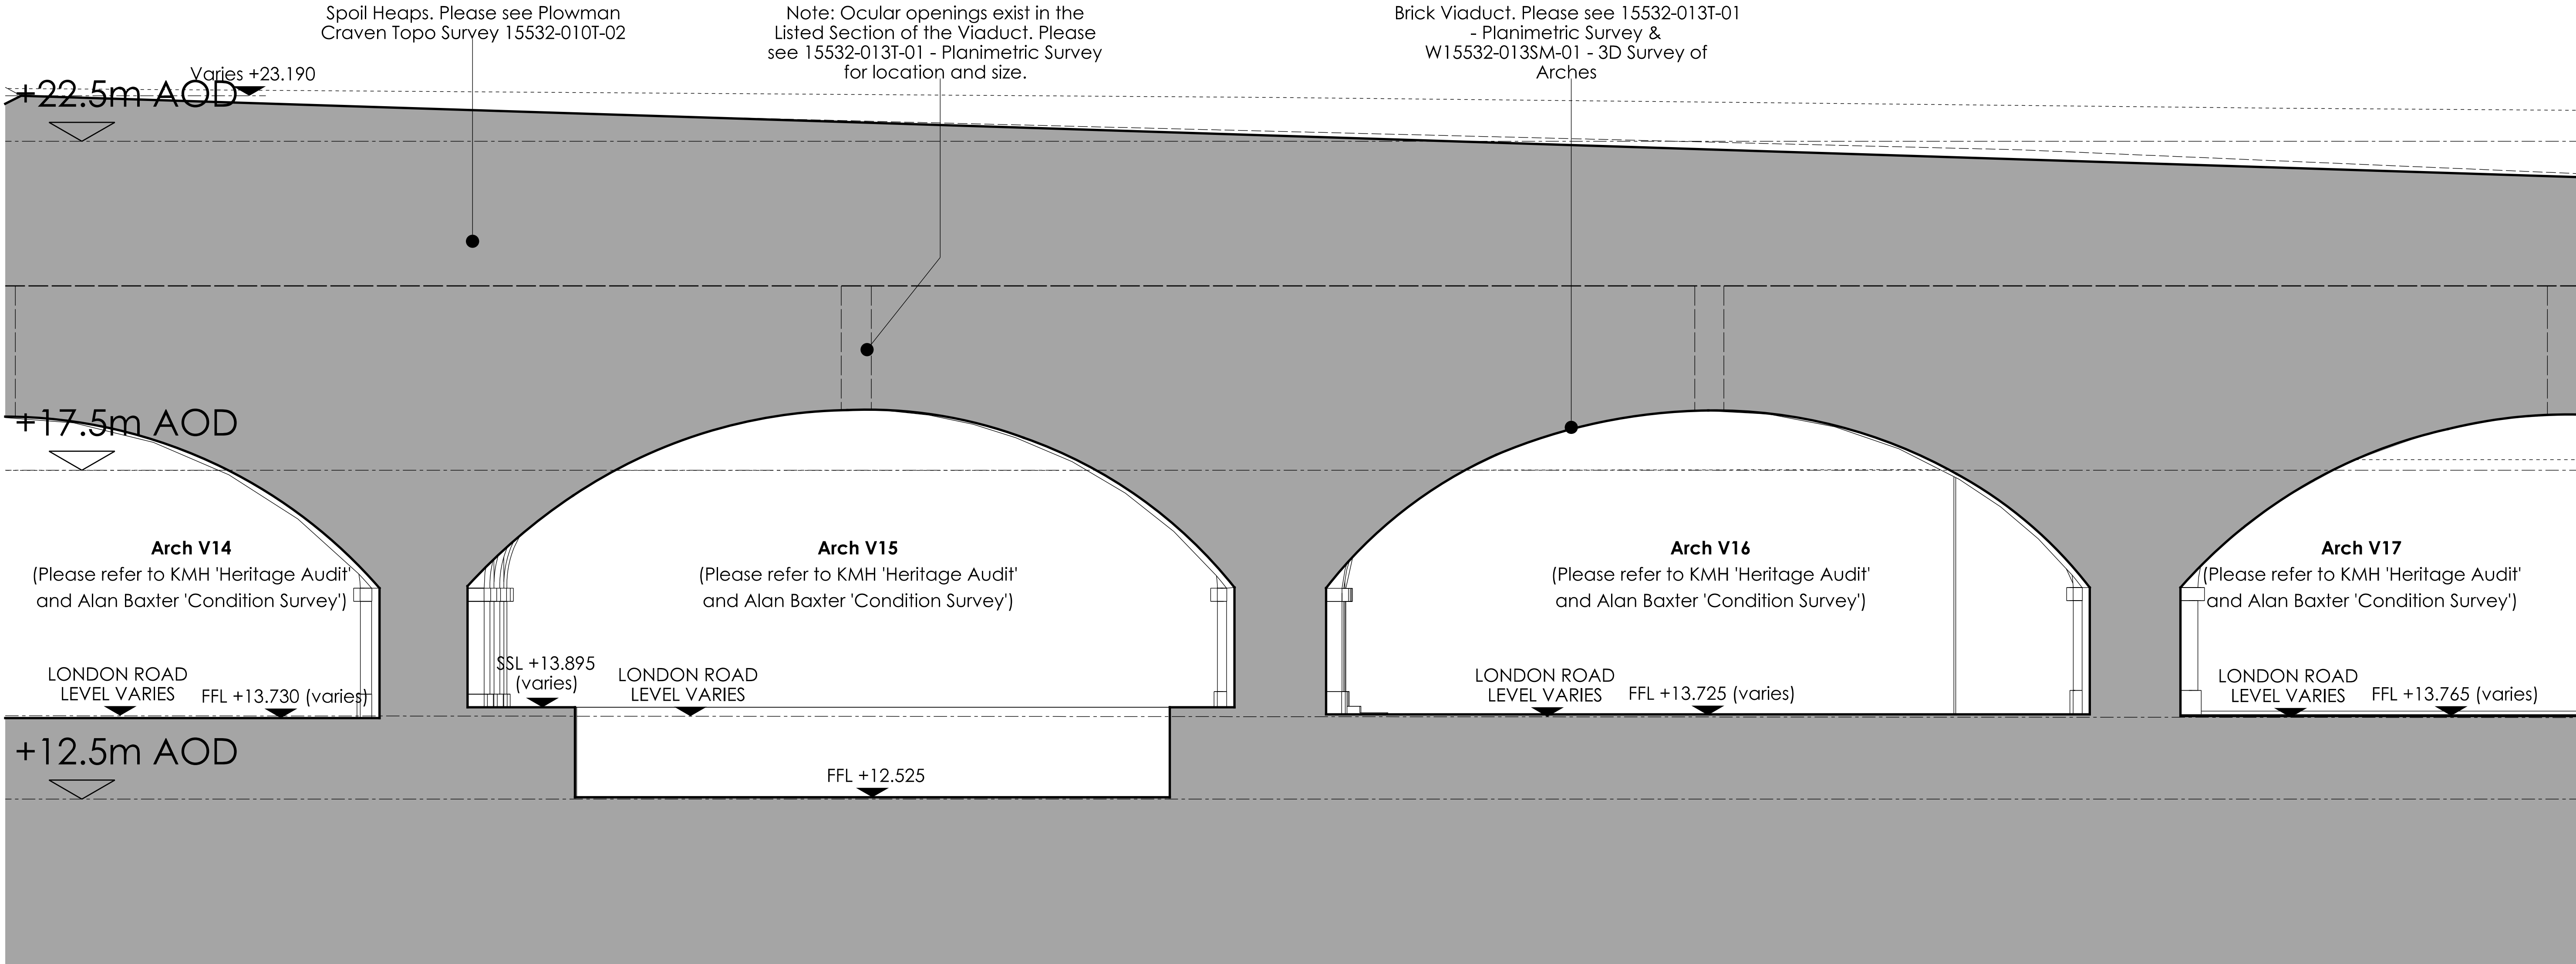

EXAMPLES OF BRICKWORK REQUIRING REMEDIAL MEASURES - Please refer to Structural Engineers report for description of required works.

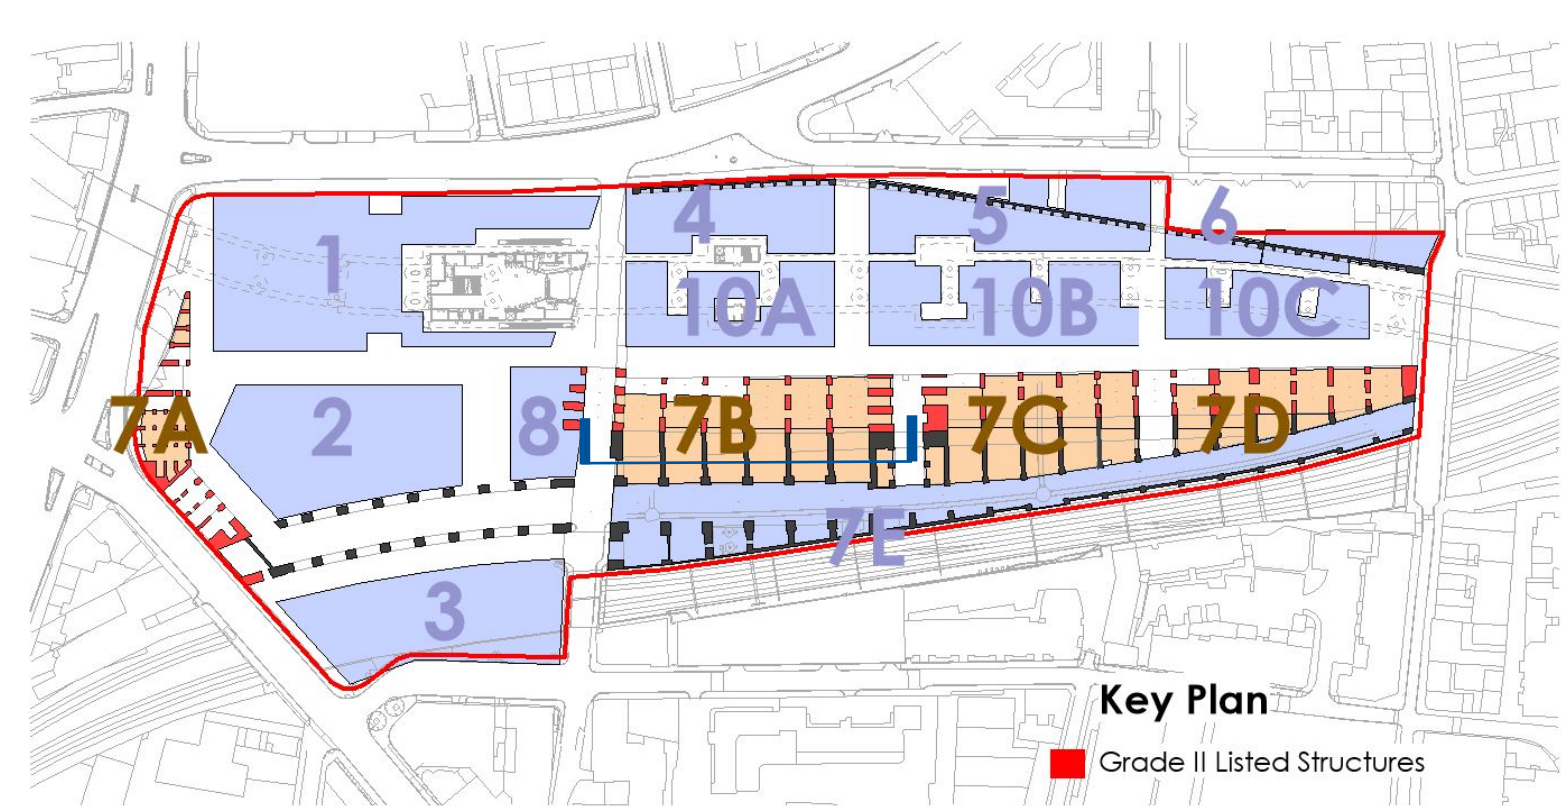

PLOT 7B - EXISTING SECTION

NOTE:
REFER TO PLOWMAN CRAVEN SURVEY DRAWINGS:
15532-010T-01 (A) - 3D Street Survey
15532-010T-02 (B) - 3D Site Topo
15532-010T-03 (A) - Boundary Drawing
15532-010W-02 (A) - Railway Cutting
15532-013T-01 (B) - Planimetric Survey
W15532-010SM - 3D Arch Survey

FOR DETAIL OF ARCHES REFER TO:
KMH HERITAGE STATEMENT & ALAN BAXTER
CONDITION SURVEY



Do not scale this drawing
Do not derive dimensions from digital media

Rev			Date	Revision Notes		Drawn by			Checked	Rev	Date	Revision Notes		Drawn by			Checked	Drawing status:		Job No:		Drawing No:		Rev:	
—			—			—			—	—	—			—			—	PLANNING		3465		BGY-FBA-07-XX-DR-A-00_10-7B02		P1	
—			—			—			—	—	—			—			—	FOR LISTED BUILDING CONSENT							
—			—			—			—	—	—			—			—	Job Title:				© Drawing & Design Copyright of:			
—			—			—			—	—	—			—			—	The Goodyard				FAULKNERBROWNS ARCHITECTS		FaulknerBrowns LLP Osborn House Northumberland Way Killingworth Newcastle upon Tyne NE12 6QW	
—			—			—			—	—	—			—			—	Drawing Title:							
—			—			—			—	—	—			—			—	PLOT 7B - EXISTING SECTIONS SHEET 2							
—			—			—			—	—	—			—			—	Date:		Scale:		Drawn By:		Checked By:	
—			—			—			—	—	—			—			—	April 19		1:50@A1		JK		TL	

FAULKNERBROWNS ARCHITECTS

T +44 (0) 191 2683007

F +44 (0) 191 2478132