



EXISTING PARTIALLY COLLAPSED VAULTS CONNECTED TO LISTED VIADUCT ON BRAITHWAITE ST TO BE REMOVED.

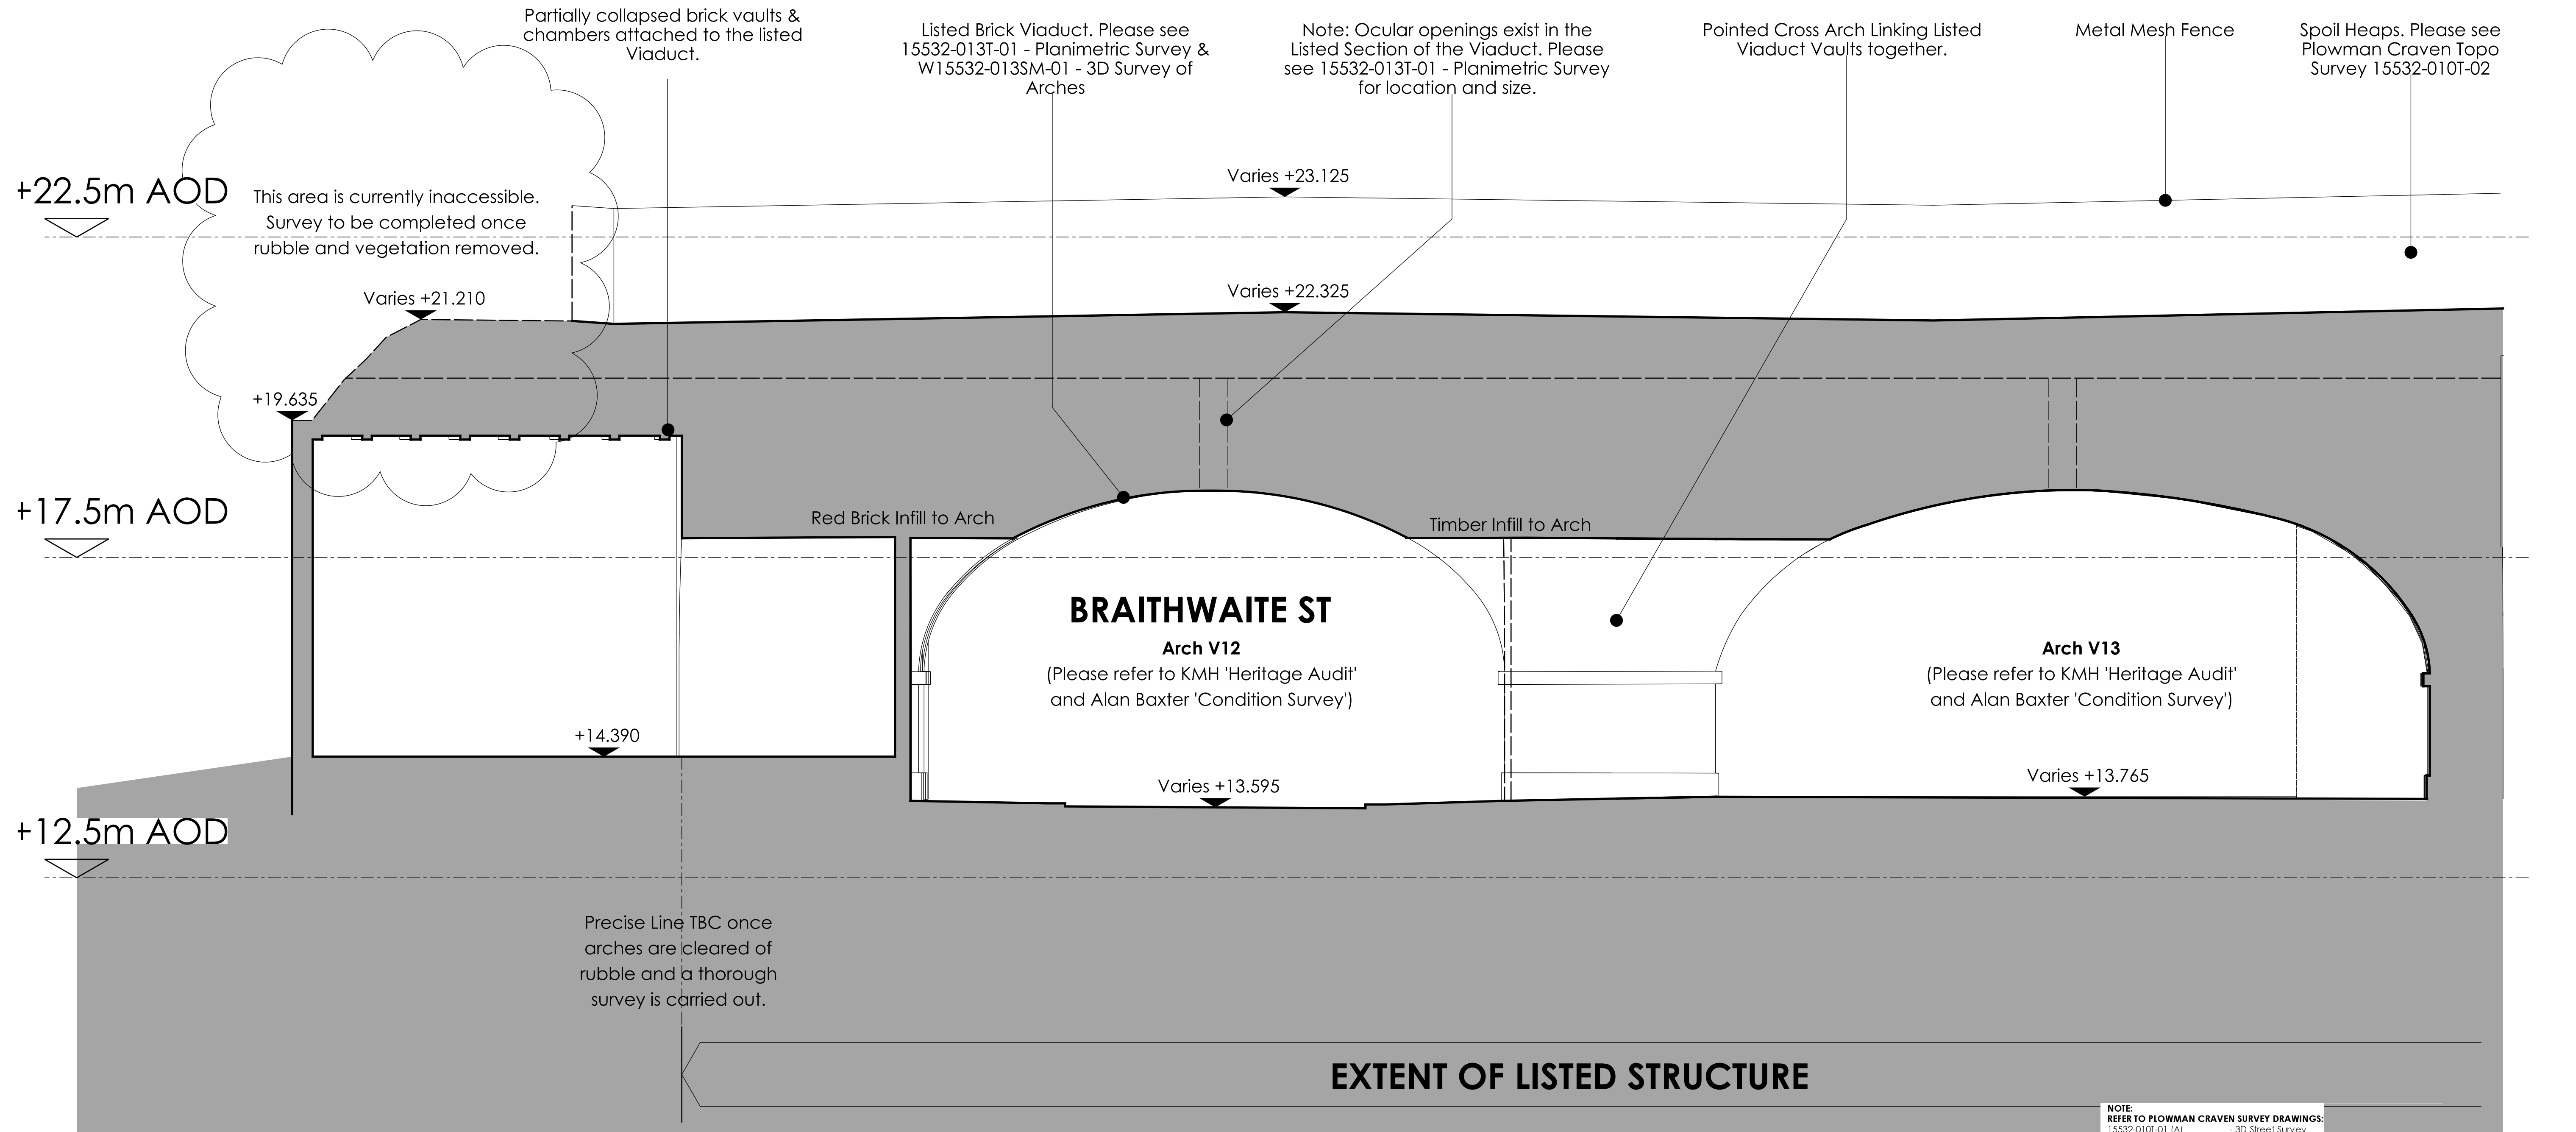

PLOT 7B - EXISTING SECTION

NOTE:  
REFER TO PLOWMAN CRAVEN SURVEY DRAWINGS:  
15532-010T-01 (A) - 3D Street Survey  
15532-010T-02 (B) - 3D Site Topo  
15532-010T-03 (A) - Boundary Drawing  
15532-010W-02 (A) - Railway Cutting  
15532-013T-01 (B) - Planimetric Survey  
W15532-010SM - 3D Arch Survey

FOR DETAIL OF ARCHES REFER TO:  
KMH HERITAGE STATEMENT & ALAN BAXTER  
CONDITION SURVEY

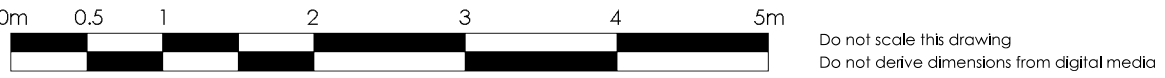

Rev	Date	Revision Notes	Drawn by	Checked	Rev	Date	Revision Notes	Drawn by	Checked	Rev	Date	Revision Notes	Drawn by	Checked	Drawing status:	Job No:	Drawing No:	Rev:
—	—	—	—	—	—	—	—	—	—	—	—	—	—	—	PLANNING	3465	BGY-FBA-07-XX-DR-A-00_10-7B06	P1
—	—	—	—	—	—	—	—	—	—	—	—	—	—	—	FOR LISTED BUILDING CONSENT	—	—	—
—	—	—	—	—	—	—	—	—	—	—	—	—	—	—	Job Title:	—	—	—
—	—	—	—	—	—	—	—	—	—	—	—	—	—	—	The Goodyard	—	—	—
—	—	—	—	—	—	—	—	—	—	—	—	—	—	—	Drawing Title:	—	—	—
—	—	—	—	—	—	—	—	—	—	—	—	—	—	—	PLOT 7B - EXISTING SECTIONS	—	—	—
—	—	—	—	—	—	—	—	—	—	—	—	—	—	—	SHEET 6	—	—	—
—	—	—	—	—	—	—	—	—	—	—	—	—	—	—	Date:	—	—	—
—	—	—	—	—	—	—	—	—	—	—	—	—	—	—	April 19	Scale:	—	—
—	—	—	—	—	—	—	—	—	—	—	—	—	—	—	1:50@A1	Drawn By:	—	—
—	—	—	—	—	—	—	—	—	—	—	—	—	—	—	JK	Checked By:	—	—
—	—	—	—	—	—	—	—	—	—	—	—	—	—	—	TL	—	—	—



Faulkner Browns LLP  
Osborn House  
Northumbrian Way  
Killingworth  
Newcastle upon Tyne  
NE12 5DW  
T +44 (0) 191 2683007  
F +44 (0) 191 2478132