


EXAMPLES OF EXISTING GOODYARD FEATURES (eg. cobbles, railtracks, turning tables etc) THAT WILL BE RECOVERED FOR RE-USE IN NEW DEVELOPMENT - See Spacehub Landscaping Proposals.

EXTENT OF NON LISTED ARCH TO BE DEMOLISHED HIGHLIGHTED IN YELLOW

Building 8a

Building 8b

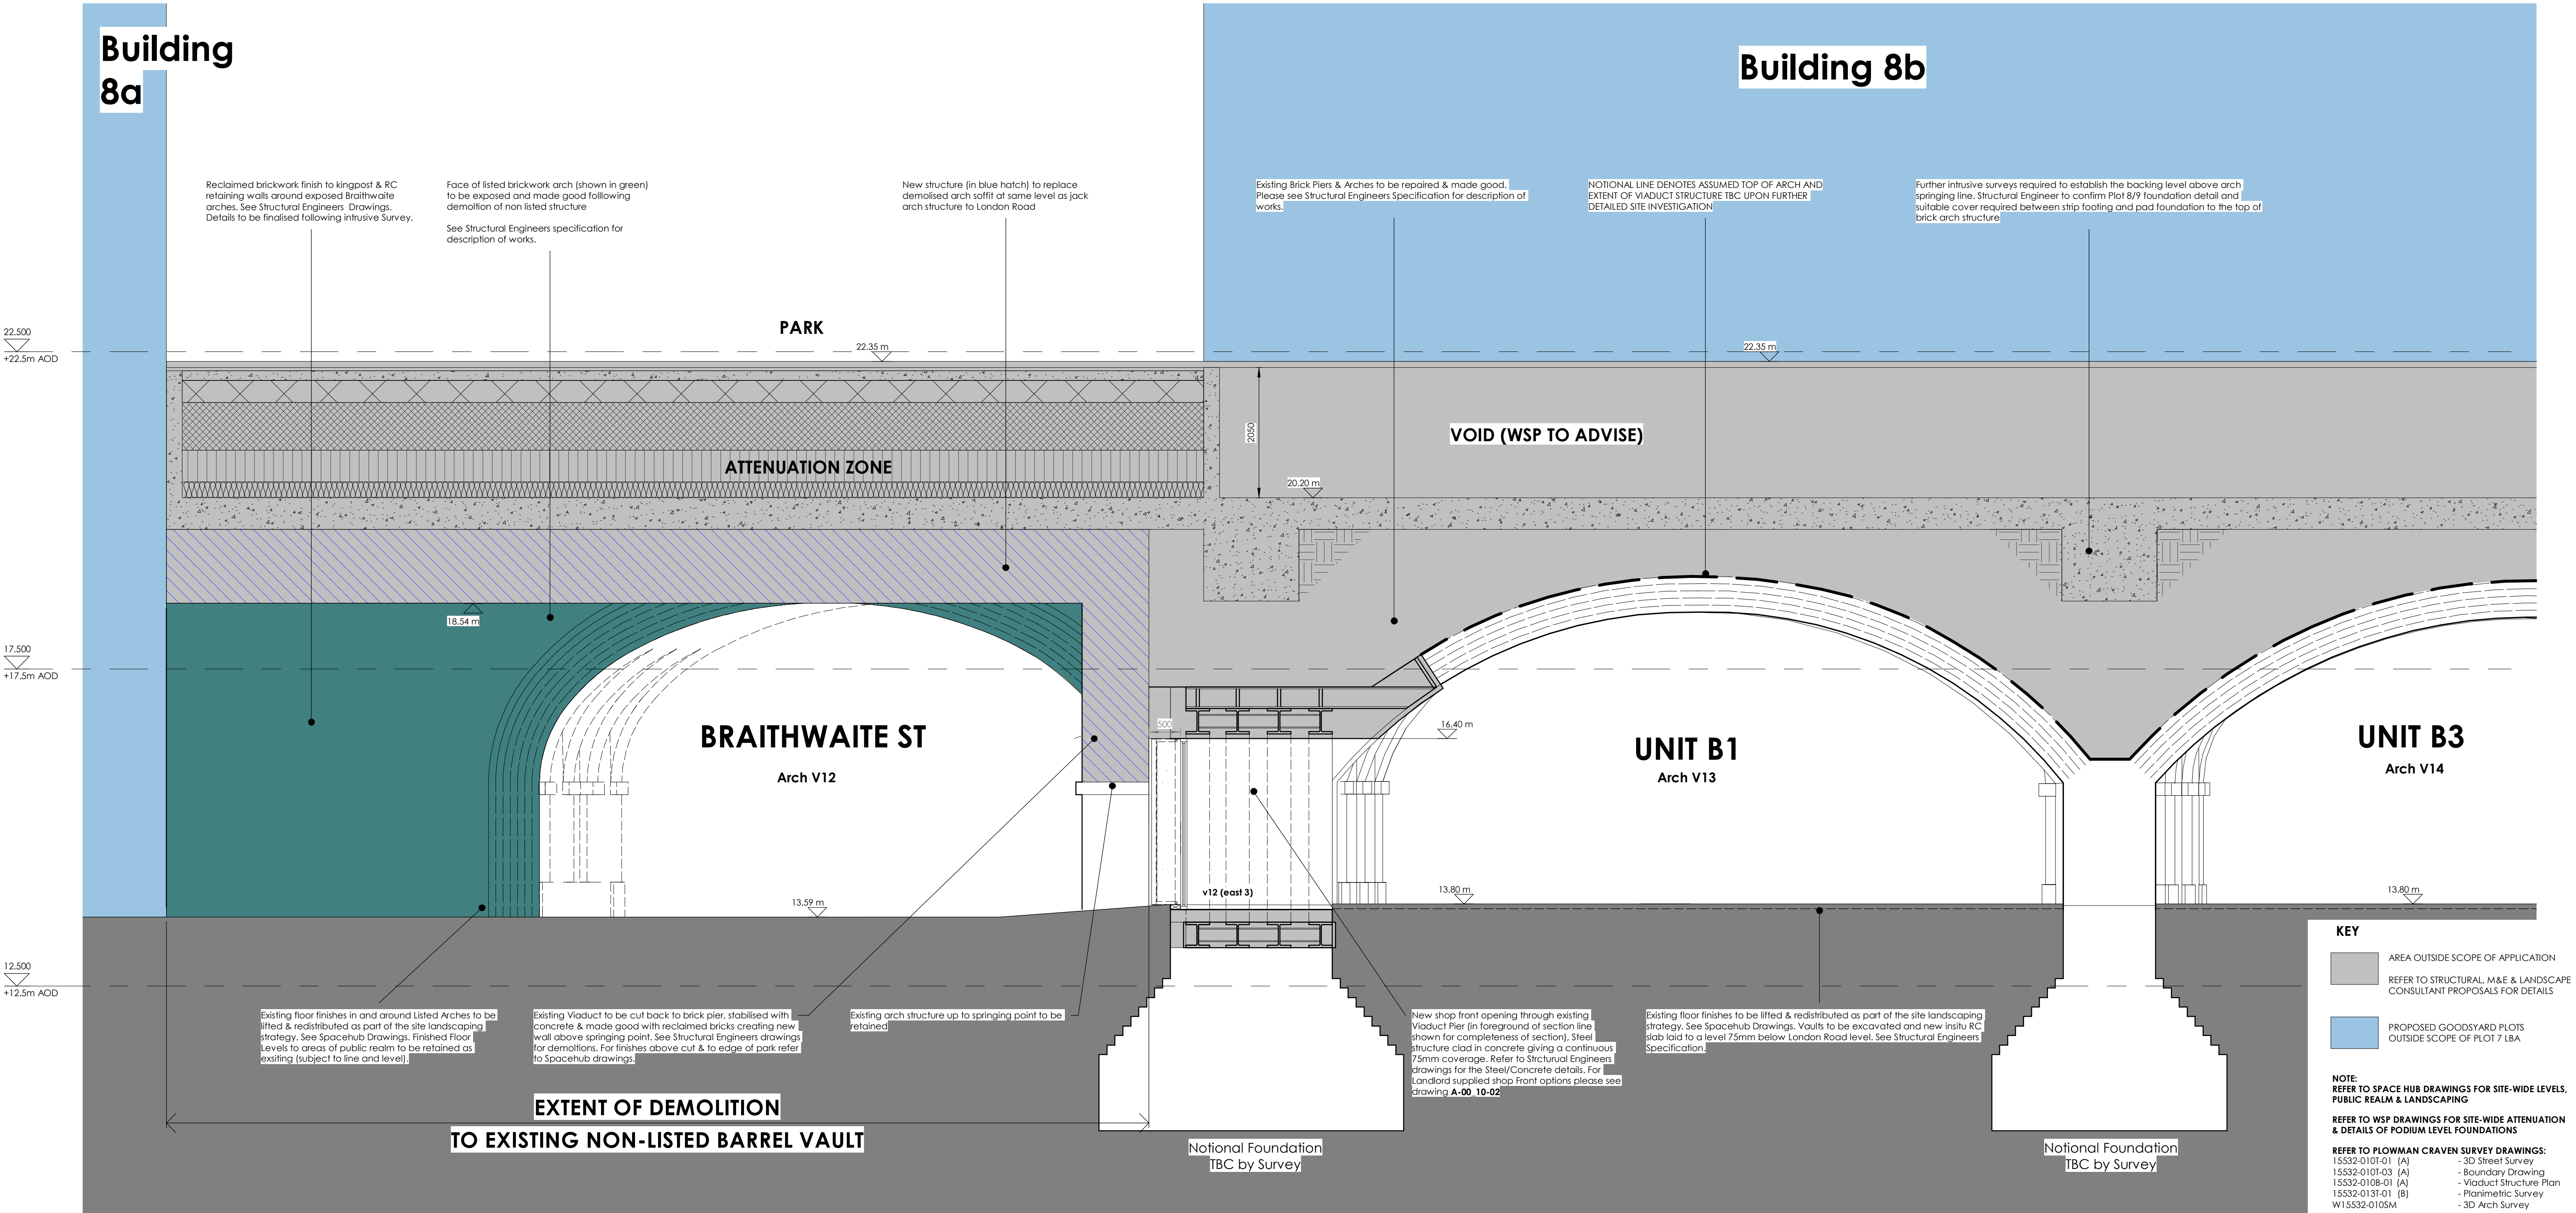

1 Plot 7B11 - Proposed Section  
1 : 50



Do not scale this drawing  
Do not derive dimensions from digital media

Rev	Date	Drawn By	Checked By	Rev	Date	Revision Notes	Drawn By	Checked By	Rev	Date	Revision Notes	Drawn By	Checked By	Drawing Status:	Suitability:	Drawing No:	Rev:
														PLANNING FOR LISTED BUILDING CONSENT	-	BGY-FBA-07-XX-DR-A-00_10-7B11	P1
														Job Title: The Goodyard	Job No: 3465	© Drawing & Design Copyright of:	
														Drawing Title: Plot 7B - Proposed Section Sheet 1		FAULKNERBROWNS ARCHITECTS	
														Date: April 19	Scale: As indicated	Drawn By: RTH	Checked By: PG
														FaulknerBrowns LLP Osborn House Northumbrian Way Killingworth Newcastle upon Tyne NE12 6DW T+440191 2683007 F+440191 2478132			