


AS MUCH AS POSSIBLE OF THE EXISTING PATINA THAT CHARACTERISES THE EXISTING ARCHES AND VAULTS TO BE MAINTAINED IN THE NEW DEVELOPMENT.

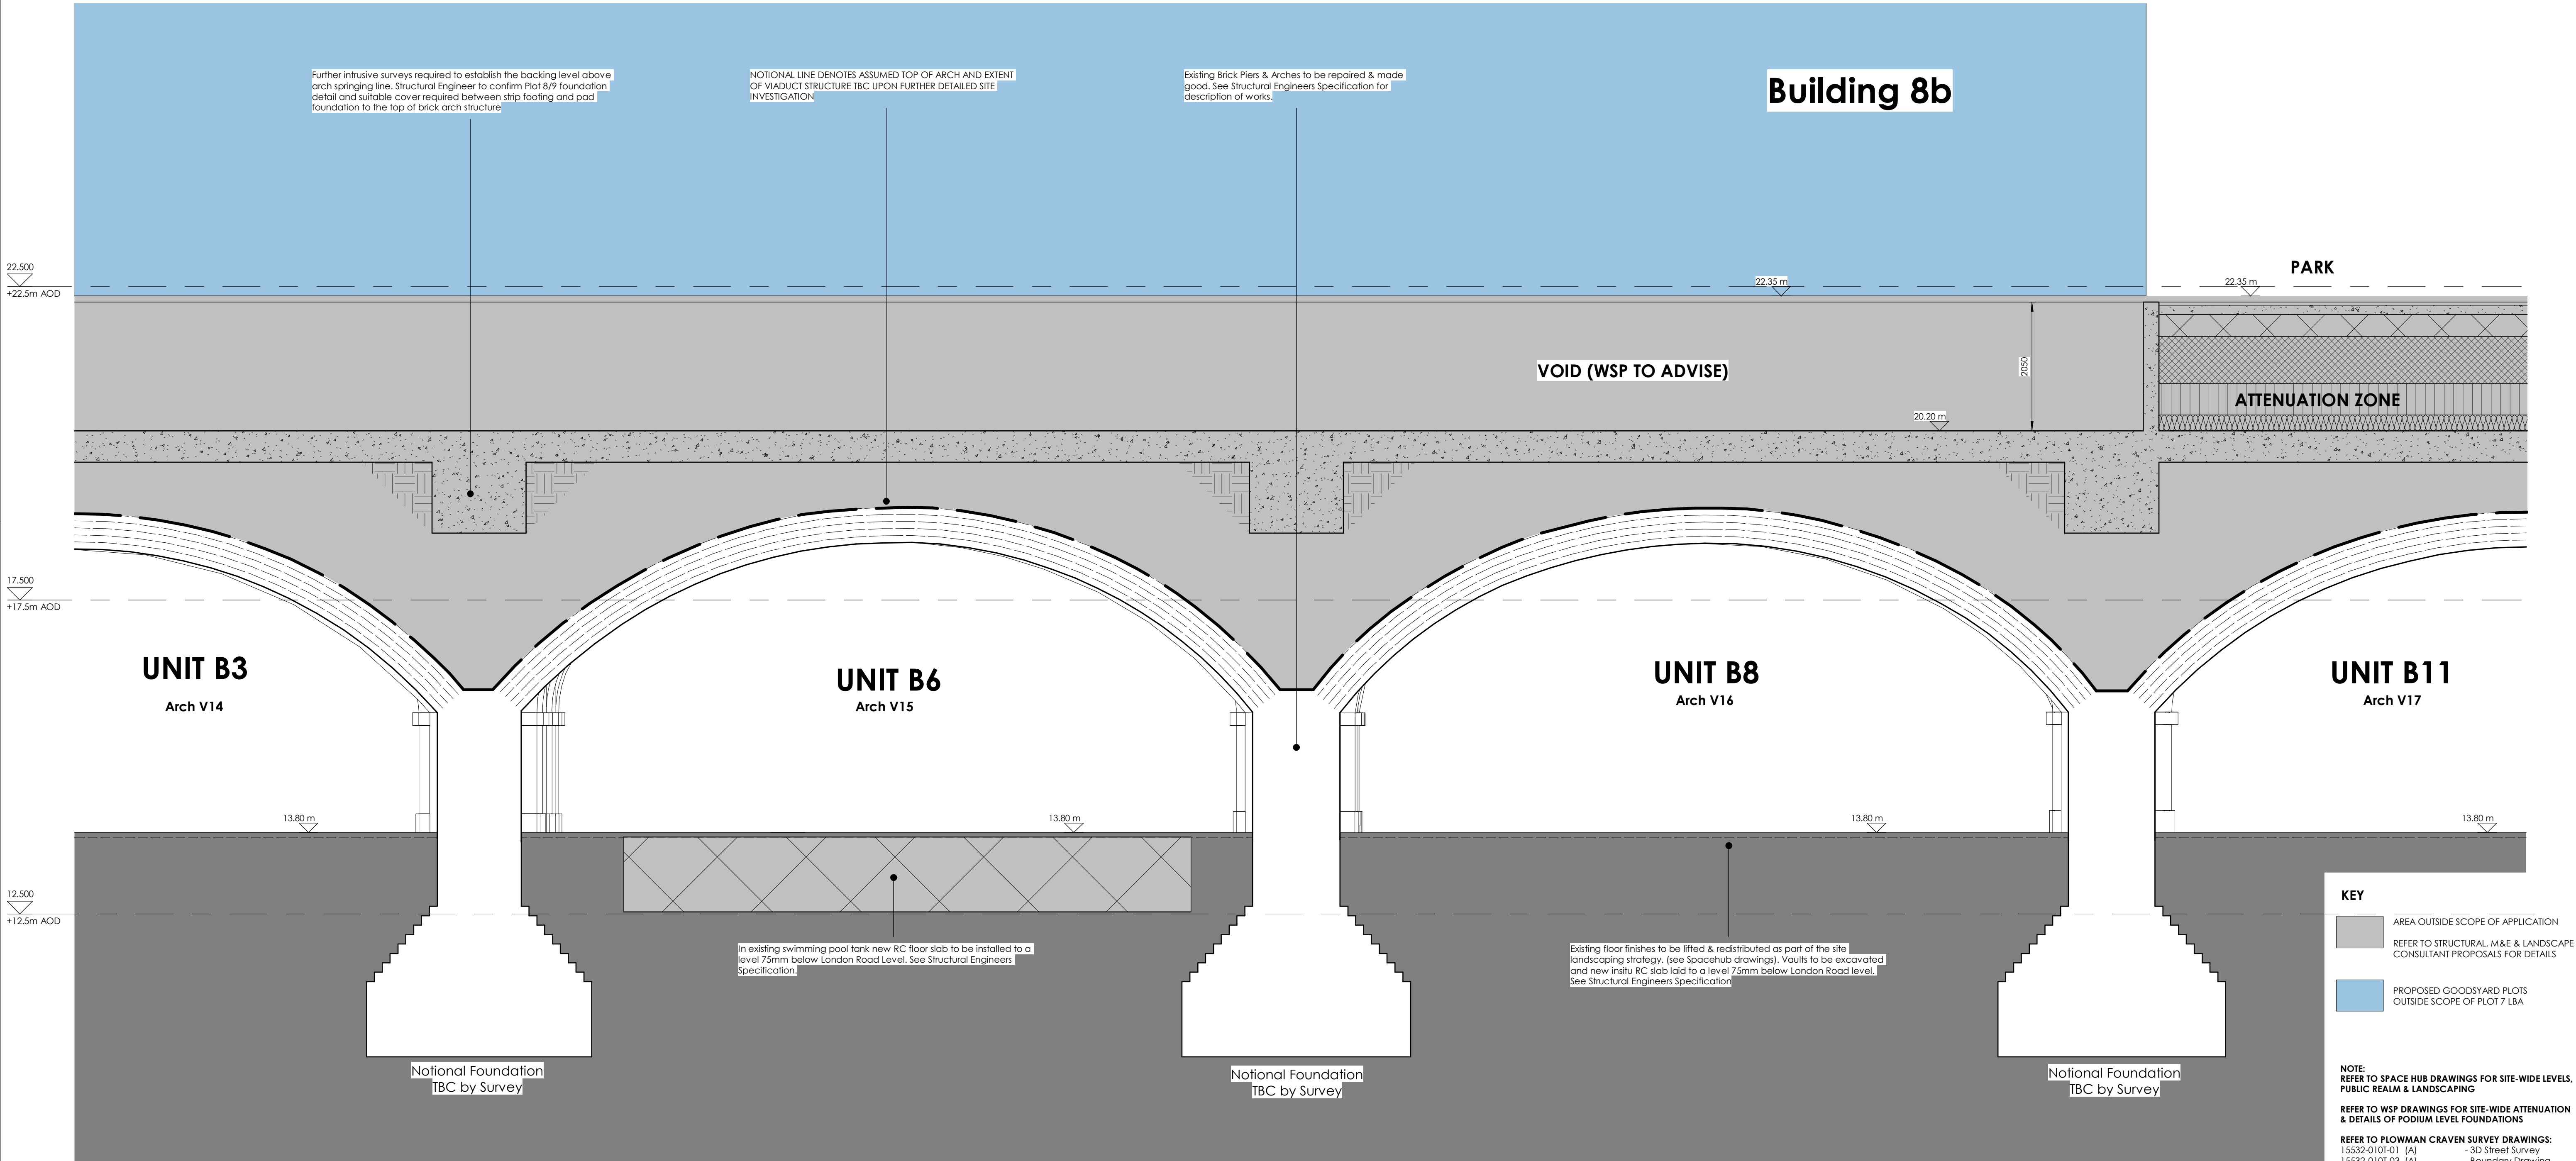

1 Plot 7B12 - Proposed Section
1 : 50

Rev	Date	Drawn By	Checked By	Rev	Date	Revision Notes	Drawn By	Checked By	Rev	Date	Revision Notes	Drawn By	Checked By	Drawing Status: PLANNING FOR LISTED BUILDING CONSENT	Suitability: -	Drawing No: BGY-FBA-07-XX-DR-A-00_10-7B12	Rev: P1
														Job Title: The Goodyard	Job No: 3465	© Drawing & Design Copyright of:	
														Drawing Title: Plot 7B - Proposed Section Sheet 2		FAULKNERBROWNS ARCHITECTS	
														Date: April 19	Scale: As indicated	Drawn By: RTH	Checked By: PG
														Do not scale this drawing Do not derive dimensions from digital media			
														FOR DETAIL OF ARCHES REFER TO: KMH HERITAGE STATEMENT & ALAN BAXTER CONDITION SURVEY			
														NOTE: REFER TO SPACE HUB DRAWINGS FOR SITE-WIDE LEVELS, PUBLIC REALM & LANDSCAPING REFER TO WSP DRAWINGS FOR SITE-WIDE ATTENUATION & DETAILS OF PODIUM LEVEL FOUNDATIONS REFER TO PLOWMAN CRAVEN SURVEY DRAWINGS: 15532-010T-01 (A) - 3D Street Survey 15532-010T-03 (A) - Boundary Drawing 15532-010B-01 (A) - Viaduct Structure Plan 15532-013T-01 (B) - Planimetric Survey W15532-010SM - 3D Arch Survey			
														FOR DETAIL OF ARCHES REFER TO: KMH HERITAGE STATEMENT & ALAN BAXTER CONDITION SURVEY			
														0m 0.5 1 2 3 4 5m			
														FaulknerBrowns LLP Dods House Northumbrian Way Killingworth Newcastle upon Tyne NE12 6DW T+44(0)191 2683007 F+44(0)191 2478132			