



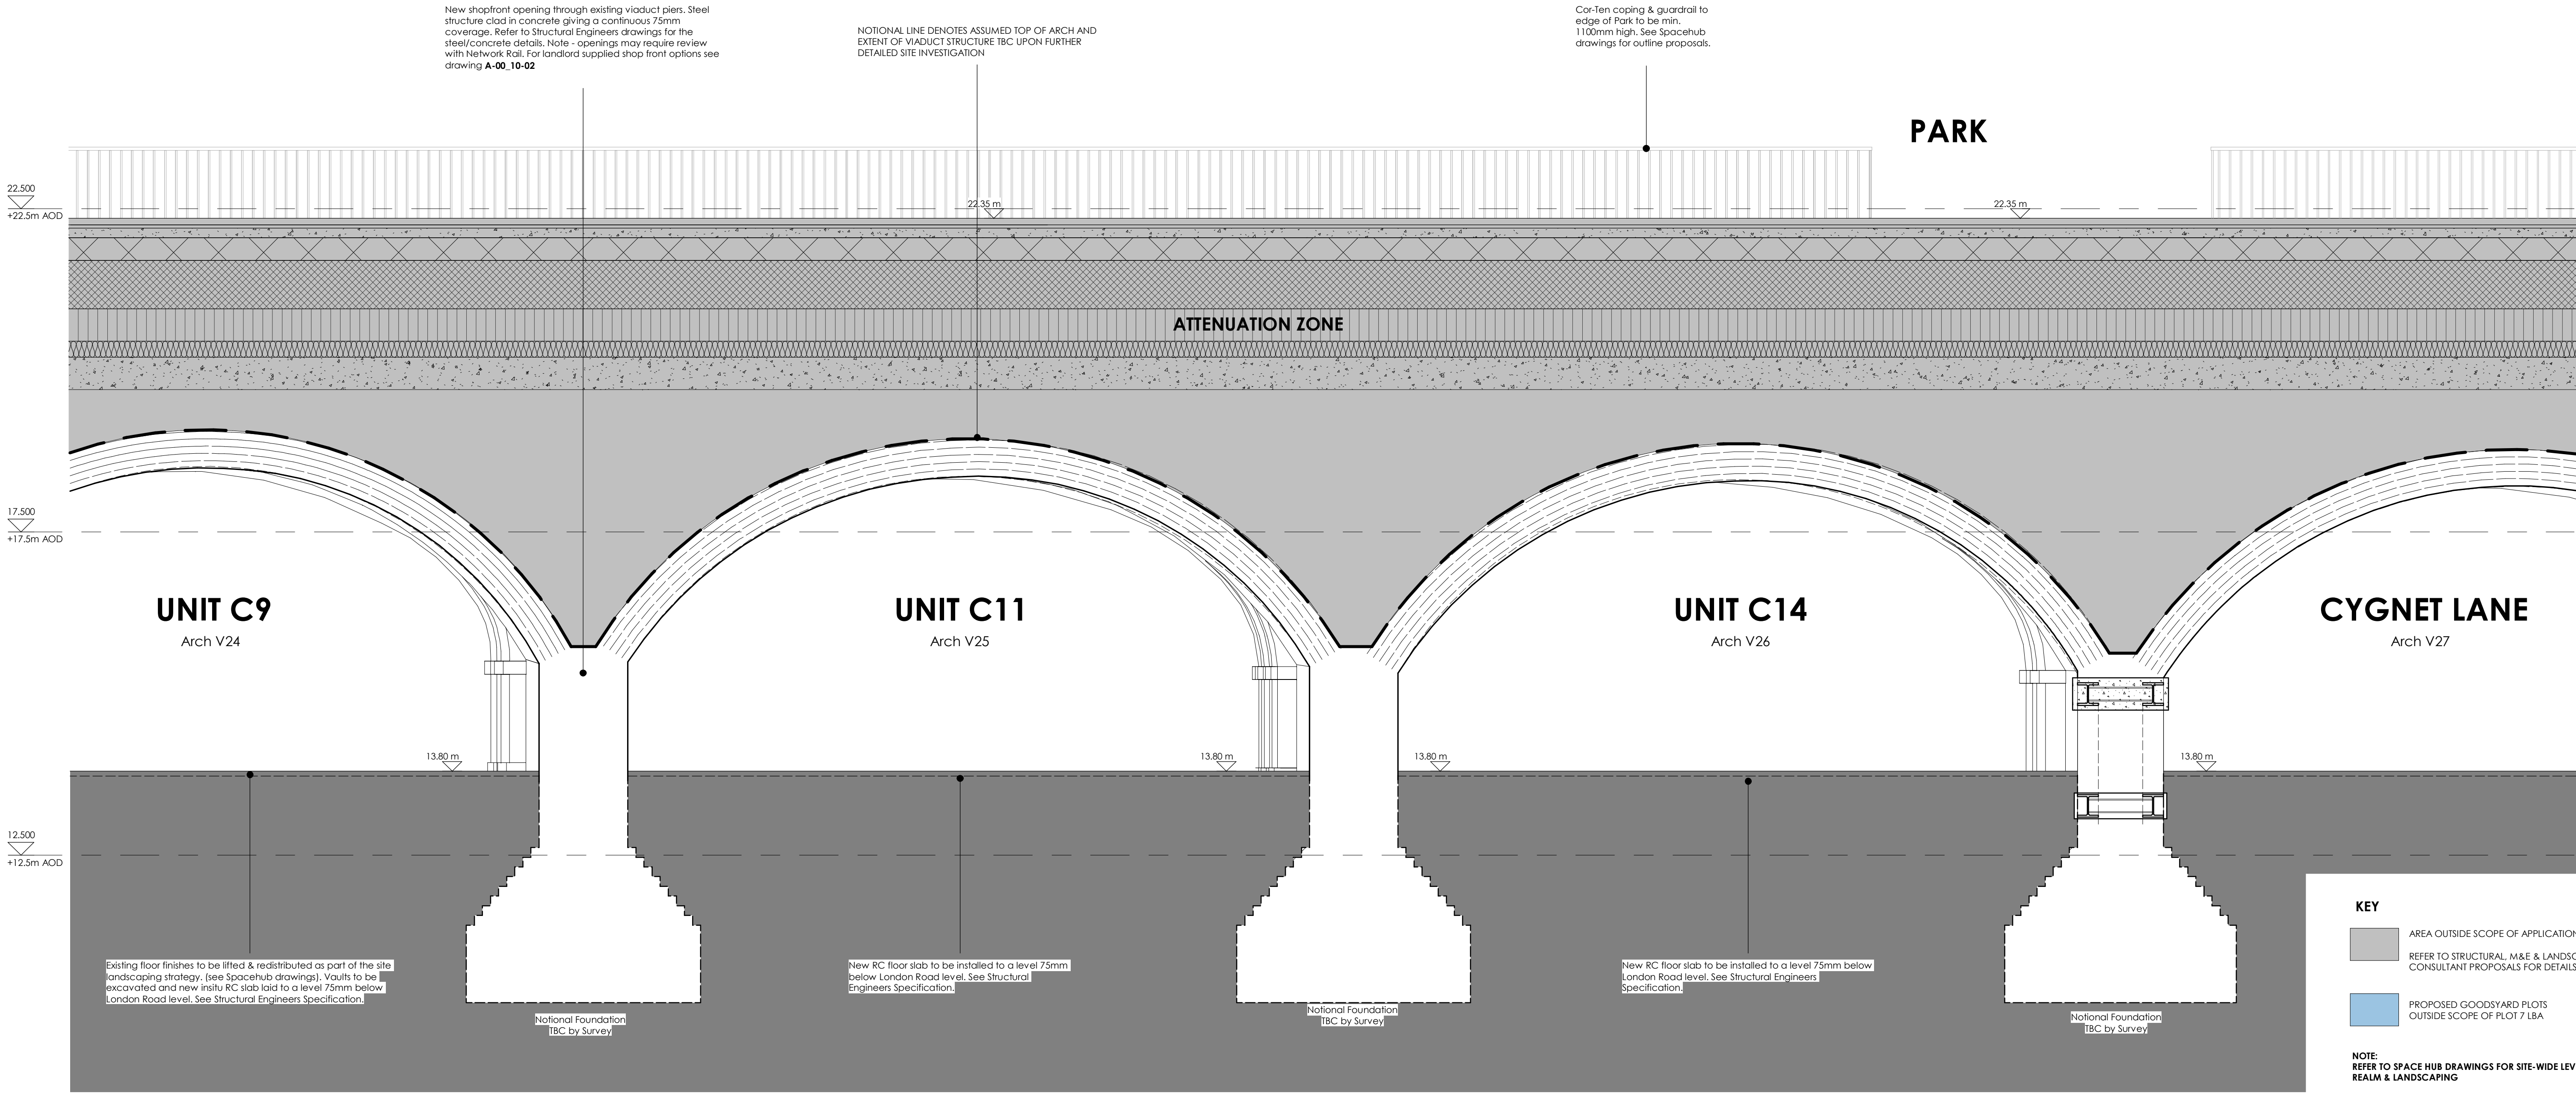

EXAMPLES OF EXISTING GOODSYARD FEATURES (eg. cobbles, railtracks, turning tables etc) THAT WILL BE RECOVERED FOR RE-USE IN NEW DEVELOPMENT - See Spacehub Landscaping Proposals.

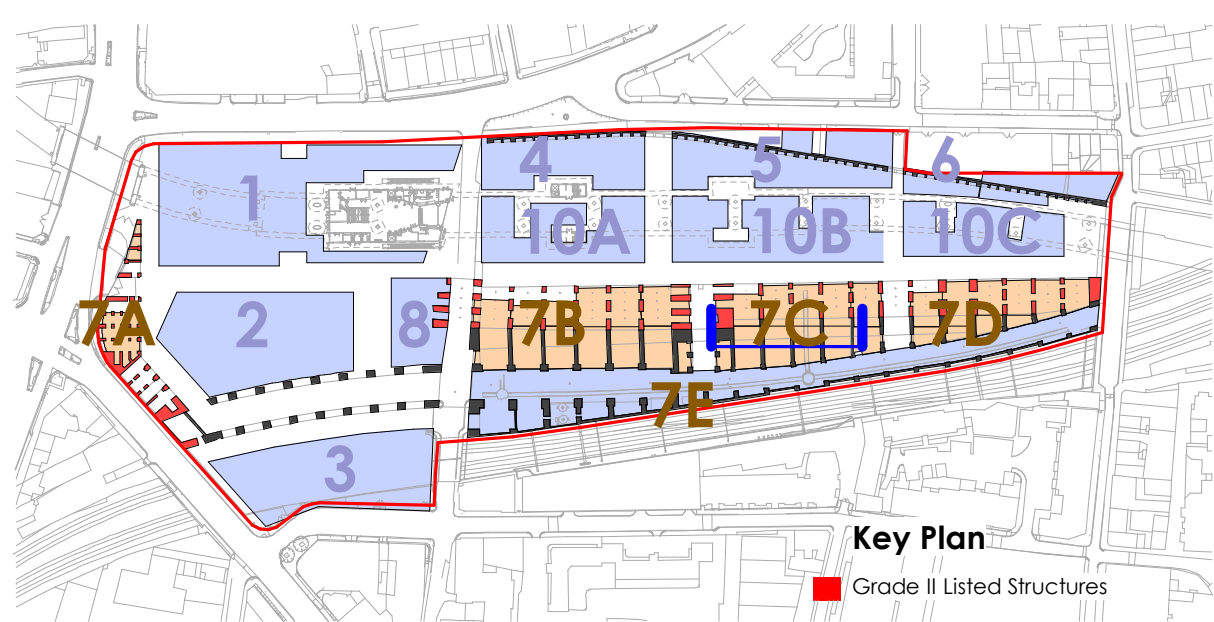

1 Plot 7C12 - Proposed Section
1 : 50

KEY

- AREA OUTSIDE SCOPE OF APPLICATION
- REFER TO STRUCTURAL, M&E & LANDSCAPE CONSULTANT PROPOSALS FOR DETAILS
- PROPOSED GOODSYARD PLOTS OUTSIDE SCOPE OF PLOT 7 LBA

NOTE:
REFER TO SPACE HUB DRAWINGS FOR SITE-WIDE LEVELS, PUBLIC REALM & LANDSCAPING


REFER TO WSP DRAWINGS FOR SITE-WIDE ATTENUATION & DETAILS OF PODIUM LEVEL FOUNDATIONS

REFER TO PLOWMAN CRAVEN SURVEY DRAWINGS:

- 15532-010T-01 (A) - 3D Street Survey
- 15532-010T-03 (A) - Boundary Drawing
- 15532-010B-01 (A) - Viaduct Structure Plan
- 15532-010W-02 (A) - Railway Cutting
- 15532-013T-01 (B) - Planimetric Survey
- W15532-010SM - 3D Arch Survey

FOR DETAIL OF ARCHES REFER TO:
KMH HERITAGE STATEMENT & ALAN BAXTER CONDITION SURVEY



Rev	Date		Drawn By	Checked By	Rev	Date	Revision Notes	Drawn By	Checked By	Rev	Date	Revision Notes	Drawn By	Checked By	Drawing Status:	PLANNING FOR LISTED BUILDING CONSENT	Suitability:	-	Drawing No:	BCY-FBA-07-XX-DR-A-00_10-7C12	Rev:	P1			
																		Job Title:		The Goodsyard	Job No:	3465	© Drawing & Design Copyright of: FAULKNERBROWNS ARCHITECTS  Faulkner Browns LLP Dobson House Northumberland Way Killingworth Newcastle upon Tyne NE12 6DW T+44(0)191 268 3007 F+44(0)191 2478132		
																		Drawing Title:		Plot 7C - Proposed Section Sheet 2					
																		Date:	April 19	Scale:	As indicated	Drawn By:			