
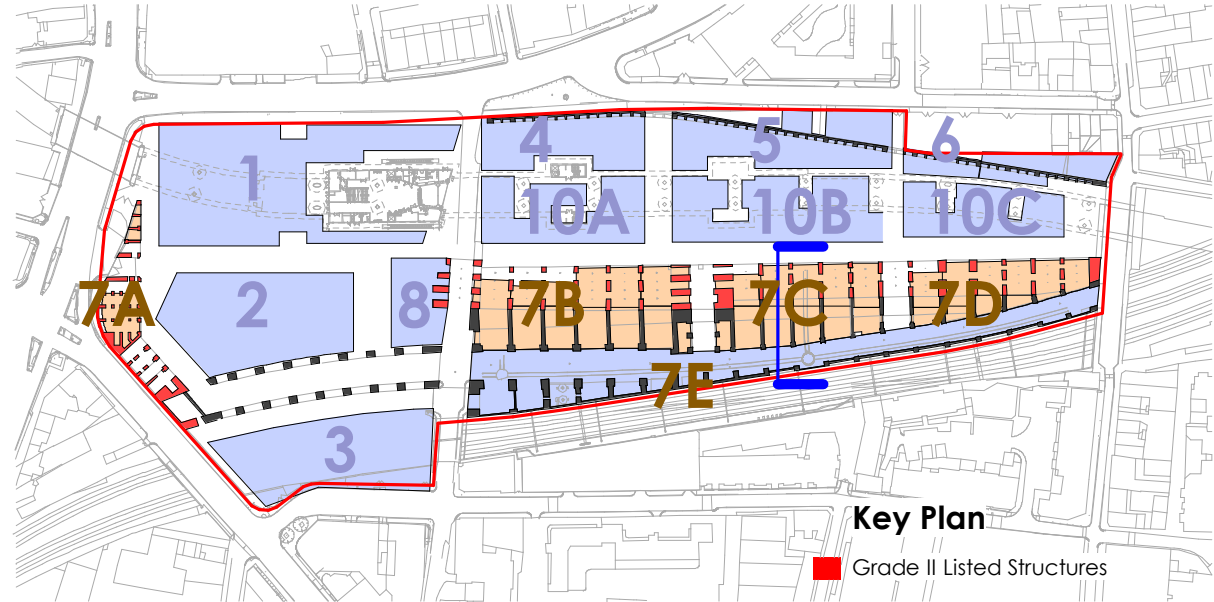


NOTIONAL LINE DENOTES ASSUMED TOP OF ARCH AND EXTENT OF VIADUCT STRUCTURE TBC UPON FURTHER DETAILED SITE INVESTIGATION

New shopfronts into existing arches. For landlord supplied shop front options see drawing A-00_10-02

PLOT 7E OUTLINE ONLY: REFER TO PARAMETER PLANS & DESIGN GUIDE

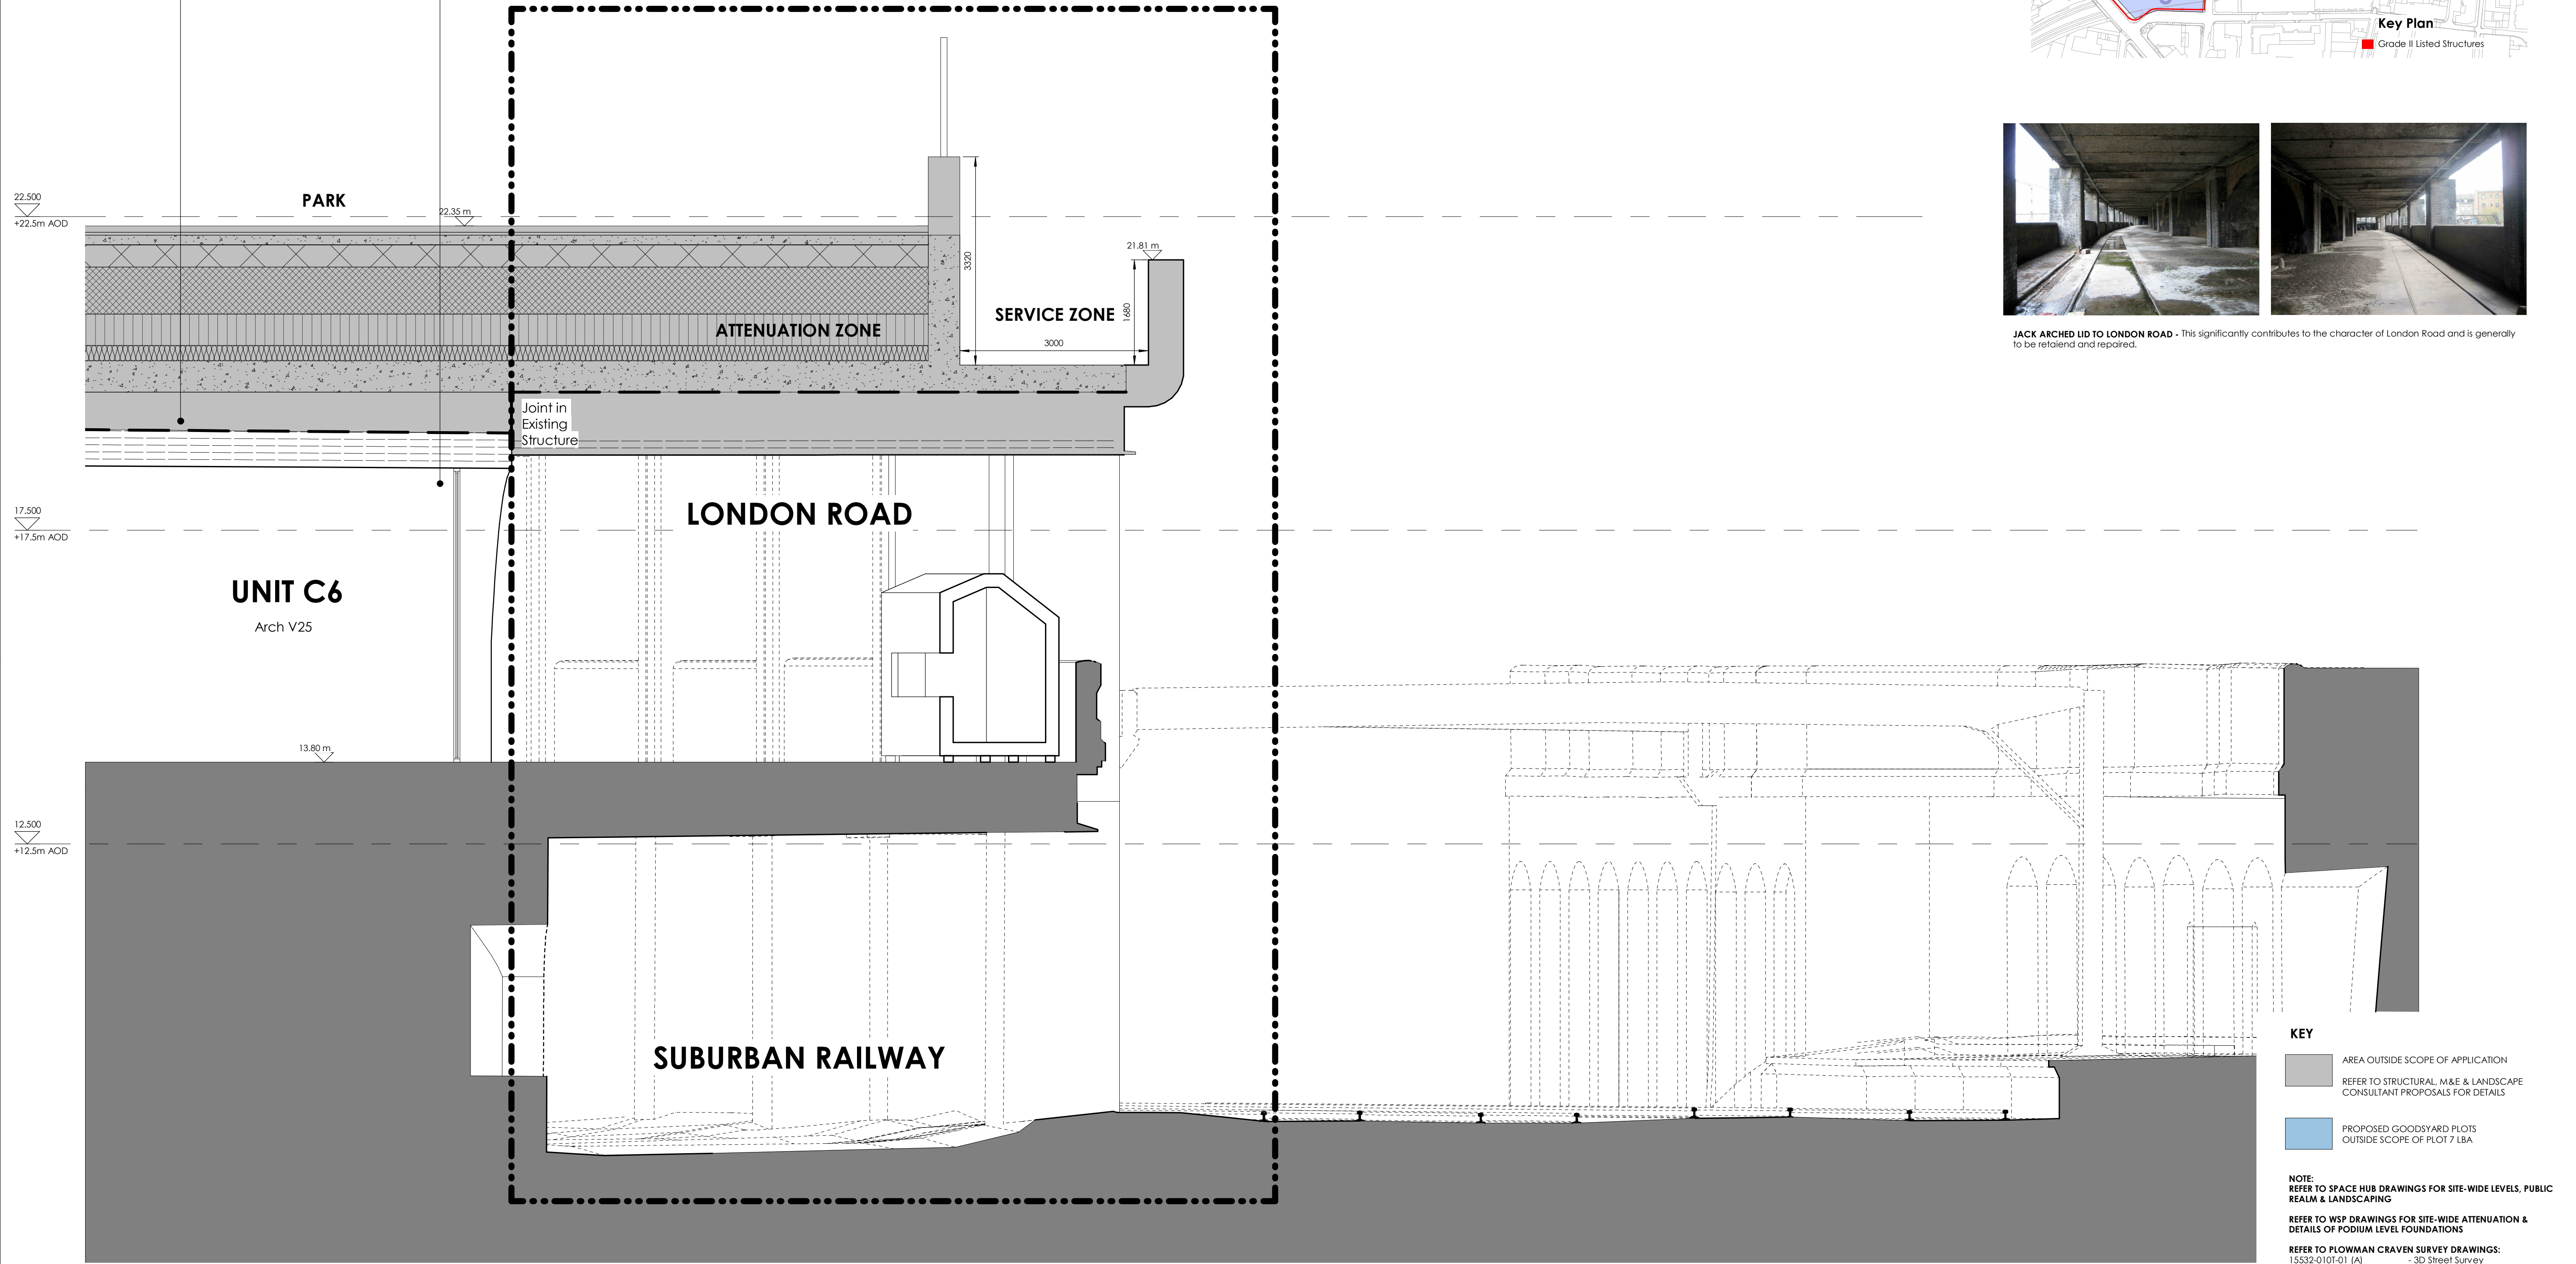

JACK ARCHED LID TO LONDON ROAD - This significantly contributes to the character of London Road and is generally to be retained and repaired.

Rev	Date	Drawn By	Checked By	Rev	Date	Revision Notes	Drawn By	Checked By	Rev	Date	Revision Notes	Drawn By	Checked By	Drawn By	Checked By	Drawing Status: PLANNING FOR LISTED BUILDING CONSENT	Suitability: -	Drawing No: BGY-FBA-07-XX-DR-A-00_10-7C14	Rev: P1
																Job Title: The Goodsyards	Job No: 3465	© Drawing & Design Copyright of:	
																Drawing Title: Plot 7C - Proposed Section Sheet 4		FAULKNERBROWNS ARCHITECTS	
																Date: April 19	Scale: As indicated	Drawn By: SO	Checked By: PG
																Faulkner Browns LLP Osborn House Northumbrian Way Killingworth Newcastle upon Tyne NE12 6DW T+440191 2683007 F+440191 2478132			