



Building 8c

PLOT 7E OUTLINE ONLY: REFER TO PARAMETER PLANS & DESIGN GUIDE

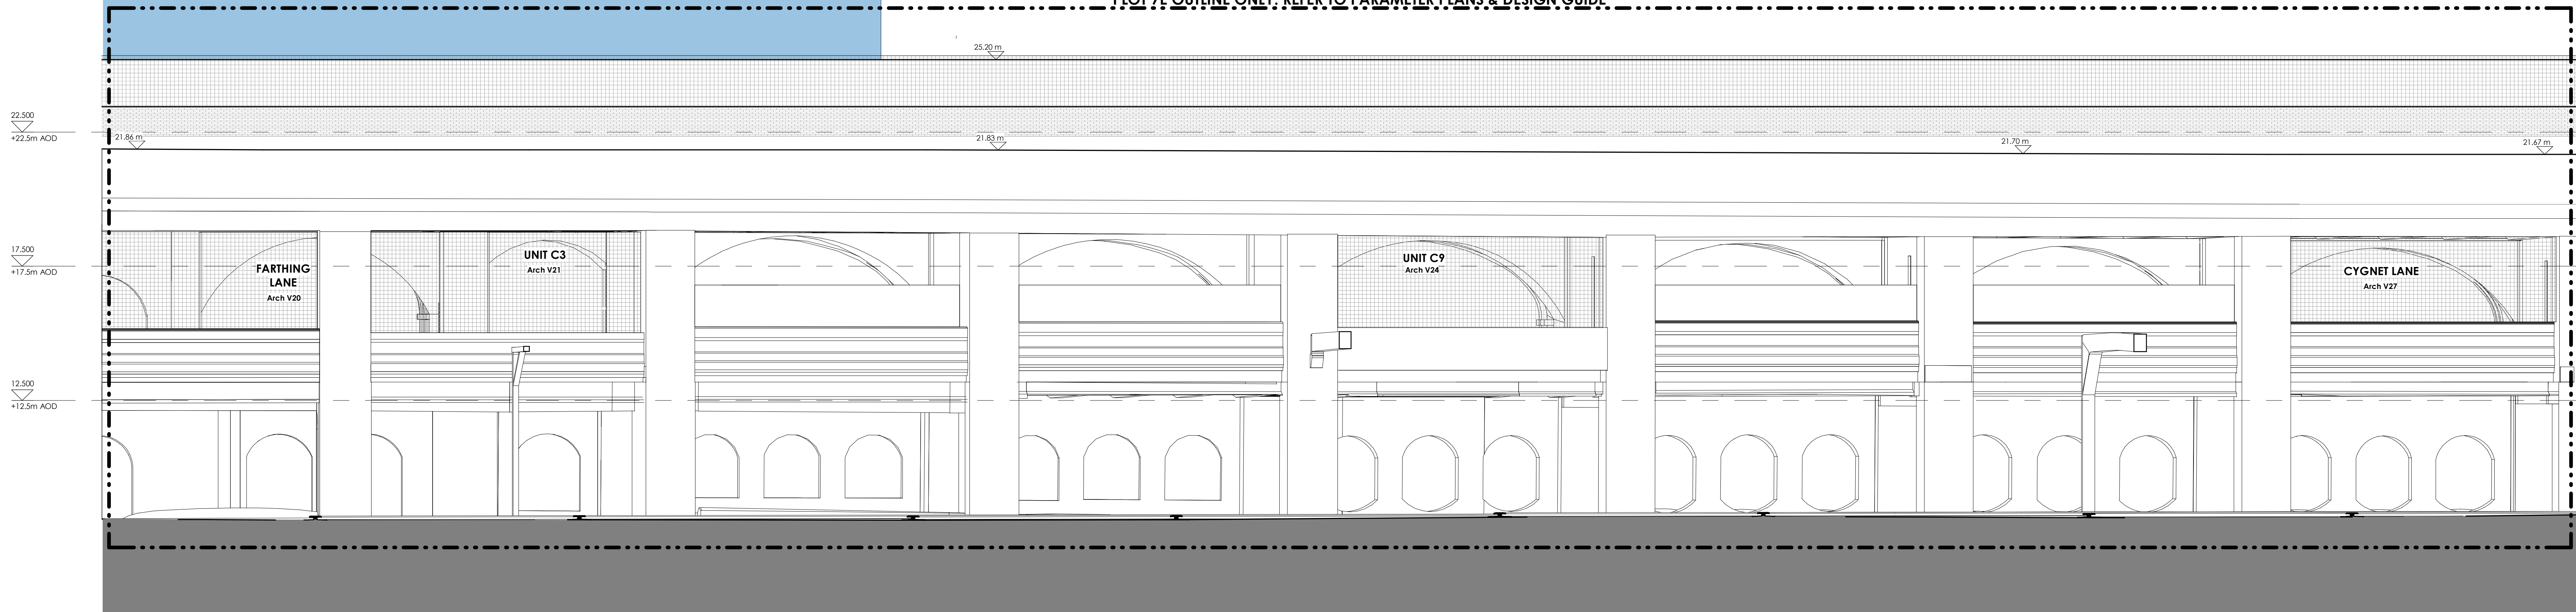

1 Plot 7C62 - Proposed South Elevation
1 : 100

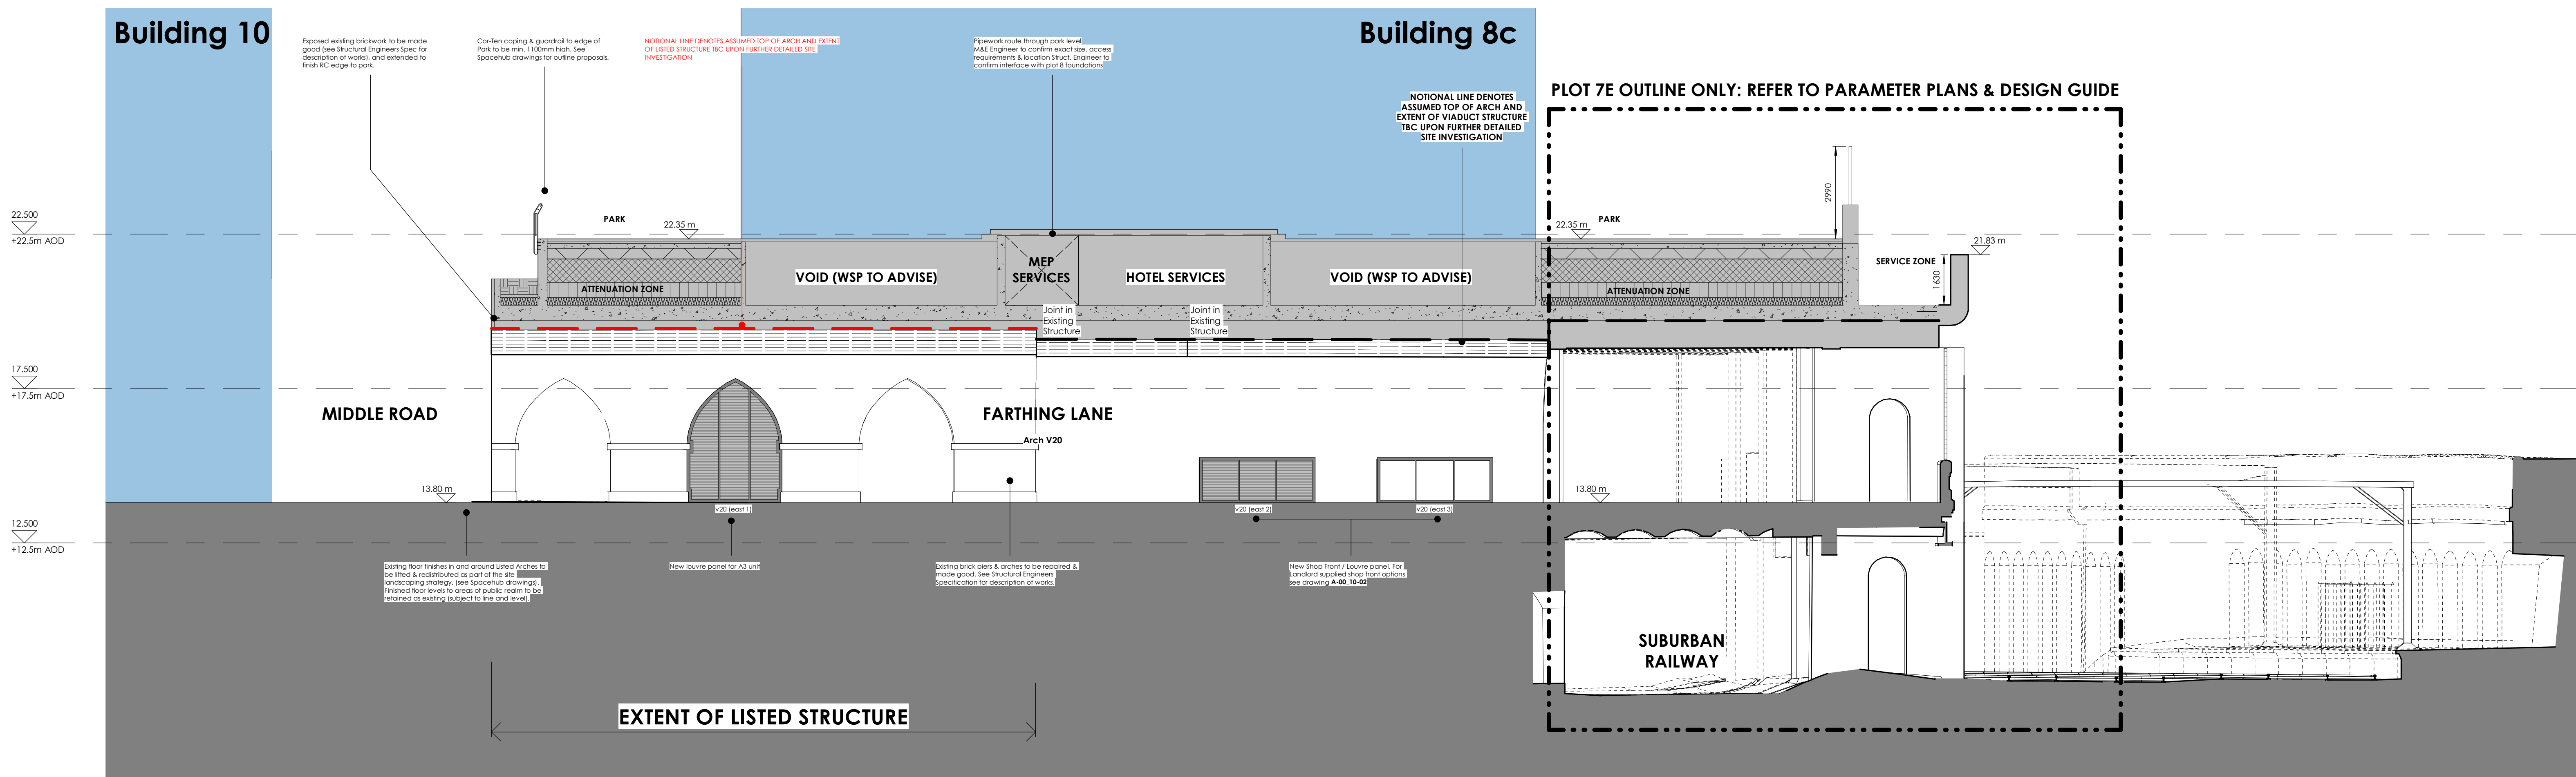

2 Plot 7C62 - Proposed West Elevation

KEY

- AREA OUTSIDE SCOPE OF APPLICATION
REFER TO STRUCTURAL, M&E & LANDSCAPE
CONSULTANT PROPOSALS FOR DETAILS
- PROPOSED GOODYARD PLOTS
OUTSIDE SCOPE OF PLOT 7 L&A


NOTE:
REFER TO SPACE HUB DRAWINGS FOR SITE-WIDE LEVELS, PUBLIC
REALM & LANDSCAPING

REFER TO WSP DRAWINGS FOR SITE-WIDE ATTENUATION & DETAILS OF RODIUM LEVEL FOUNDATIONS

REFER TO PLOWMAN CRAVEN SURVEY DRAWINGS:

15532-010T-01 (A)	- 3D Street Survey
15532-010T-03 (A)	- Boundary Drawing
15532-0108-01 (A)	- Viaduct Structure Plan
15532-010W-02 (A)	- Railway Cutting
15532-013E-08	- South Elevation of London Road
15532-013T-01 (B)	- Planimetric Survey
W15532-010SM	- 3D Arch Survey

FOR DETAIL OF ARCHES REFER TO:
KMH HERITAGE STATEMENT & ALAN BAXTER CONDITION SURVEY

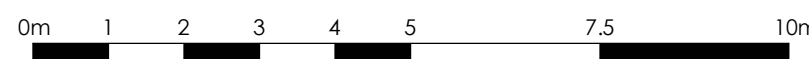

Do not scale this drawing
Do not derive dimensions from digital media

[illegible]