



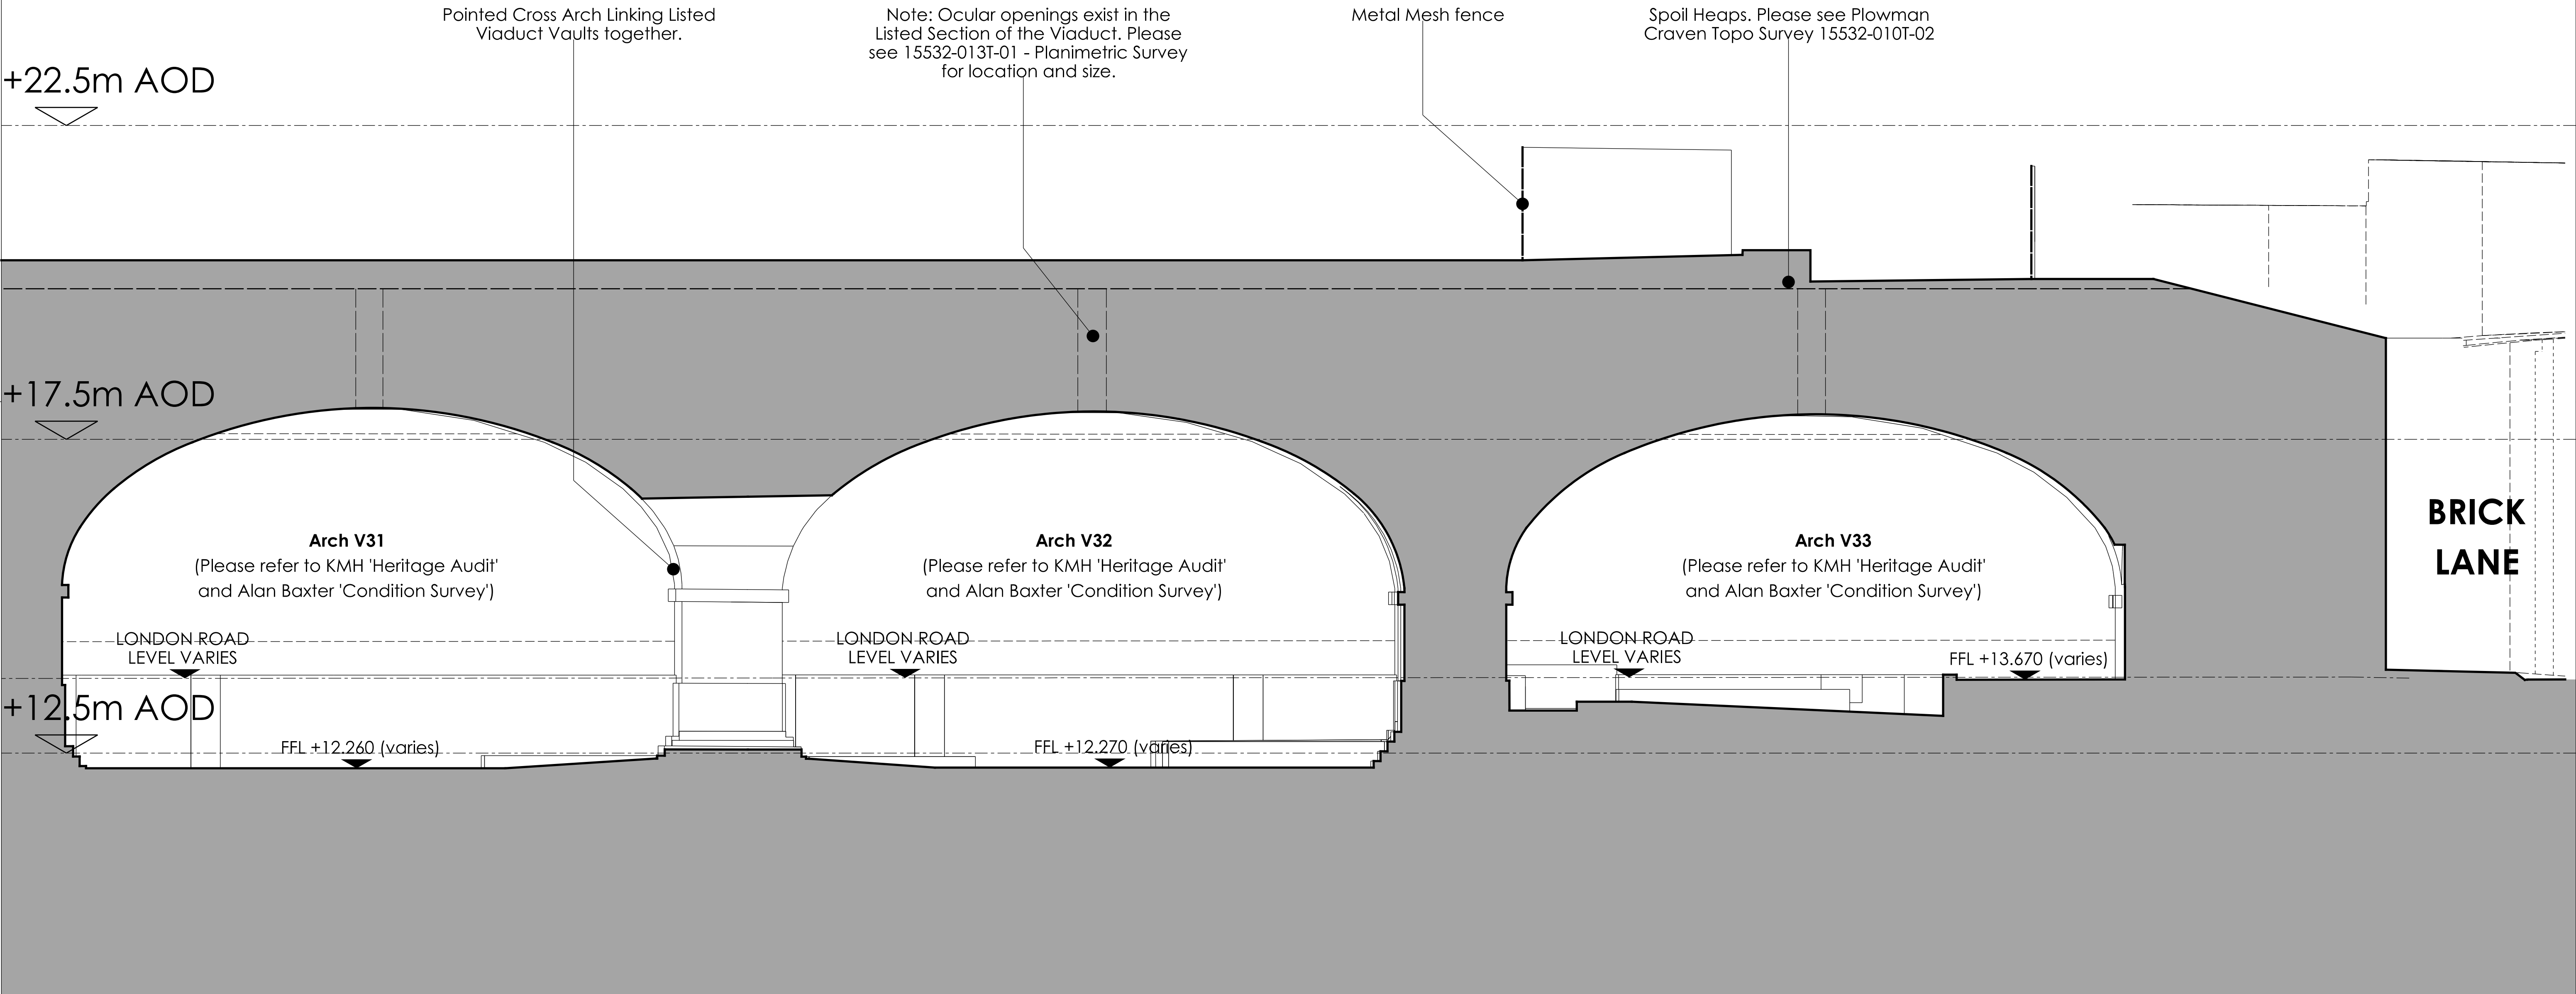

EXAMPLES OF BRICKWORK REQUIRING REMEDIAL MEASURES - Please refer to Structural Engineers report for description of required works.

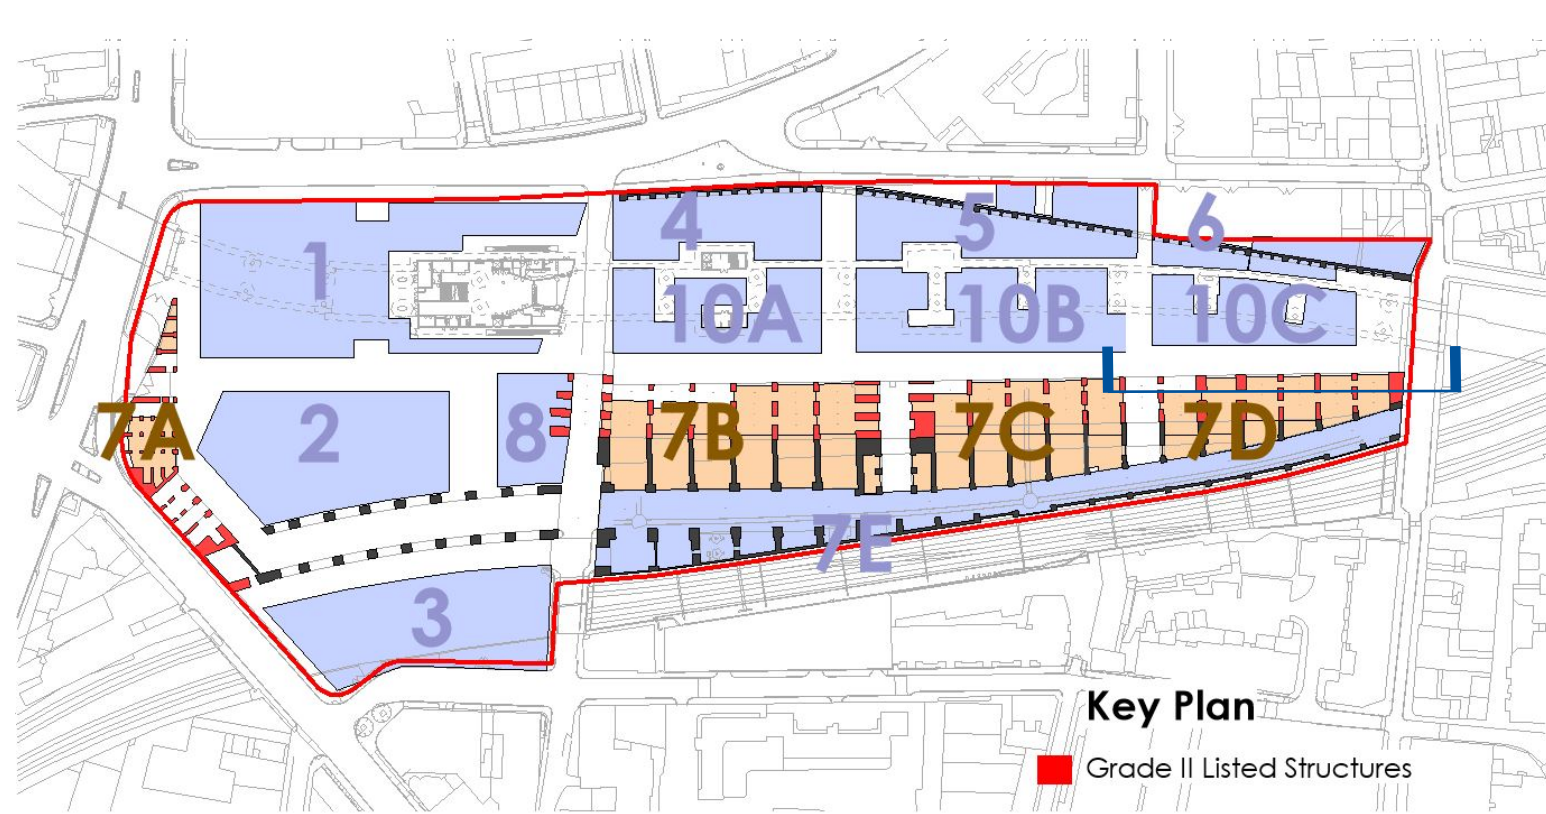


PLOT 7D - EXISTING SECTION

**NOTE:**  
REFER TO PLOWMAN CRAVEN SURVEY DRAWINGS:  
15532-010T-01 (A) - 3D Street Survey  
15532-010T-02 (B) - 3D Site Topo  
15532-010T-03 (A) - Boundary Drawing  
15532-010W-02 (A) - Railway Cutting  
15532-013T-01 (B) - Planimetric Survey  
W15532-010SM - 3D Arch Survey

**FOR DETAIL OF ARCHES REFER TO:**  
KMH HERITAGE STATEMENT & ALAN BAXTER CONDITION SURVEY

0m 0.5 1 2 3 4 5m  
Do not scale this drawing  
Do not derive dimensions from digital media

Rev				Date	Revision Notes	Drawn by				Checked	Rev	Date	Revision Notes	Drawn by				Checked
—	—					—	—	—	—	—	—	—	—	—	—	—	—	
—	—					—	—	—	—	—	—	—	—	—	—	—	—	
Drawing status:				PLANNING				Job No:	3465	Drawing No:	BGY-FBA-07-XX-DR-A-00_10-7D02	Rev:	P1
				FOR LISTED BUILDING CONSENT									
Job Title:				The Goodsyards				© Drawing & Design Copyright of:					
Drawing title:				PLOT 7D - EXISTING SECTIONS				<div>FAULKNERBROWNS ARCHITECTS</div> <div></div> <div>FaulknerBrowns LLP Oakton House Northumbrian Way Killingworth Newcastle upon Tyne NE12 5DW T +44 (0) 191 2683007 F +44 (0) 191 2478132</div>					
SHEET 2													
Date:	April 19	Scale:	1:50@A1	Drawn By:	JK	Checked By:	TL						