



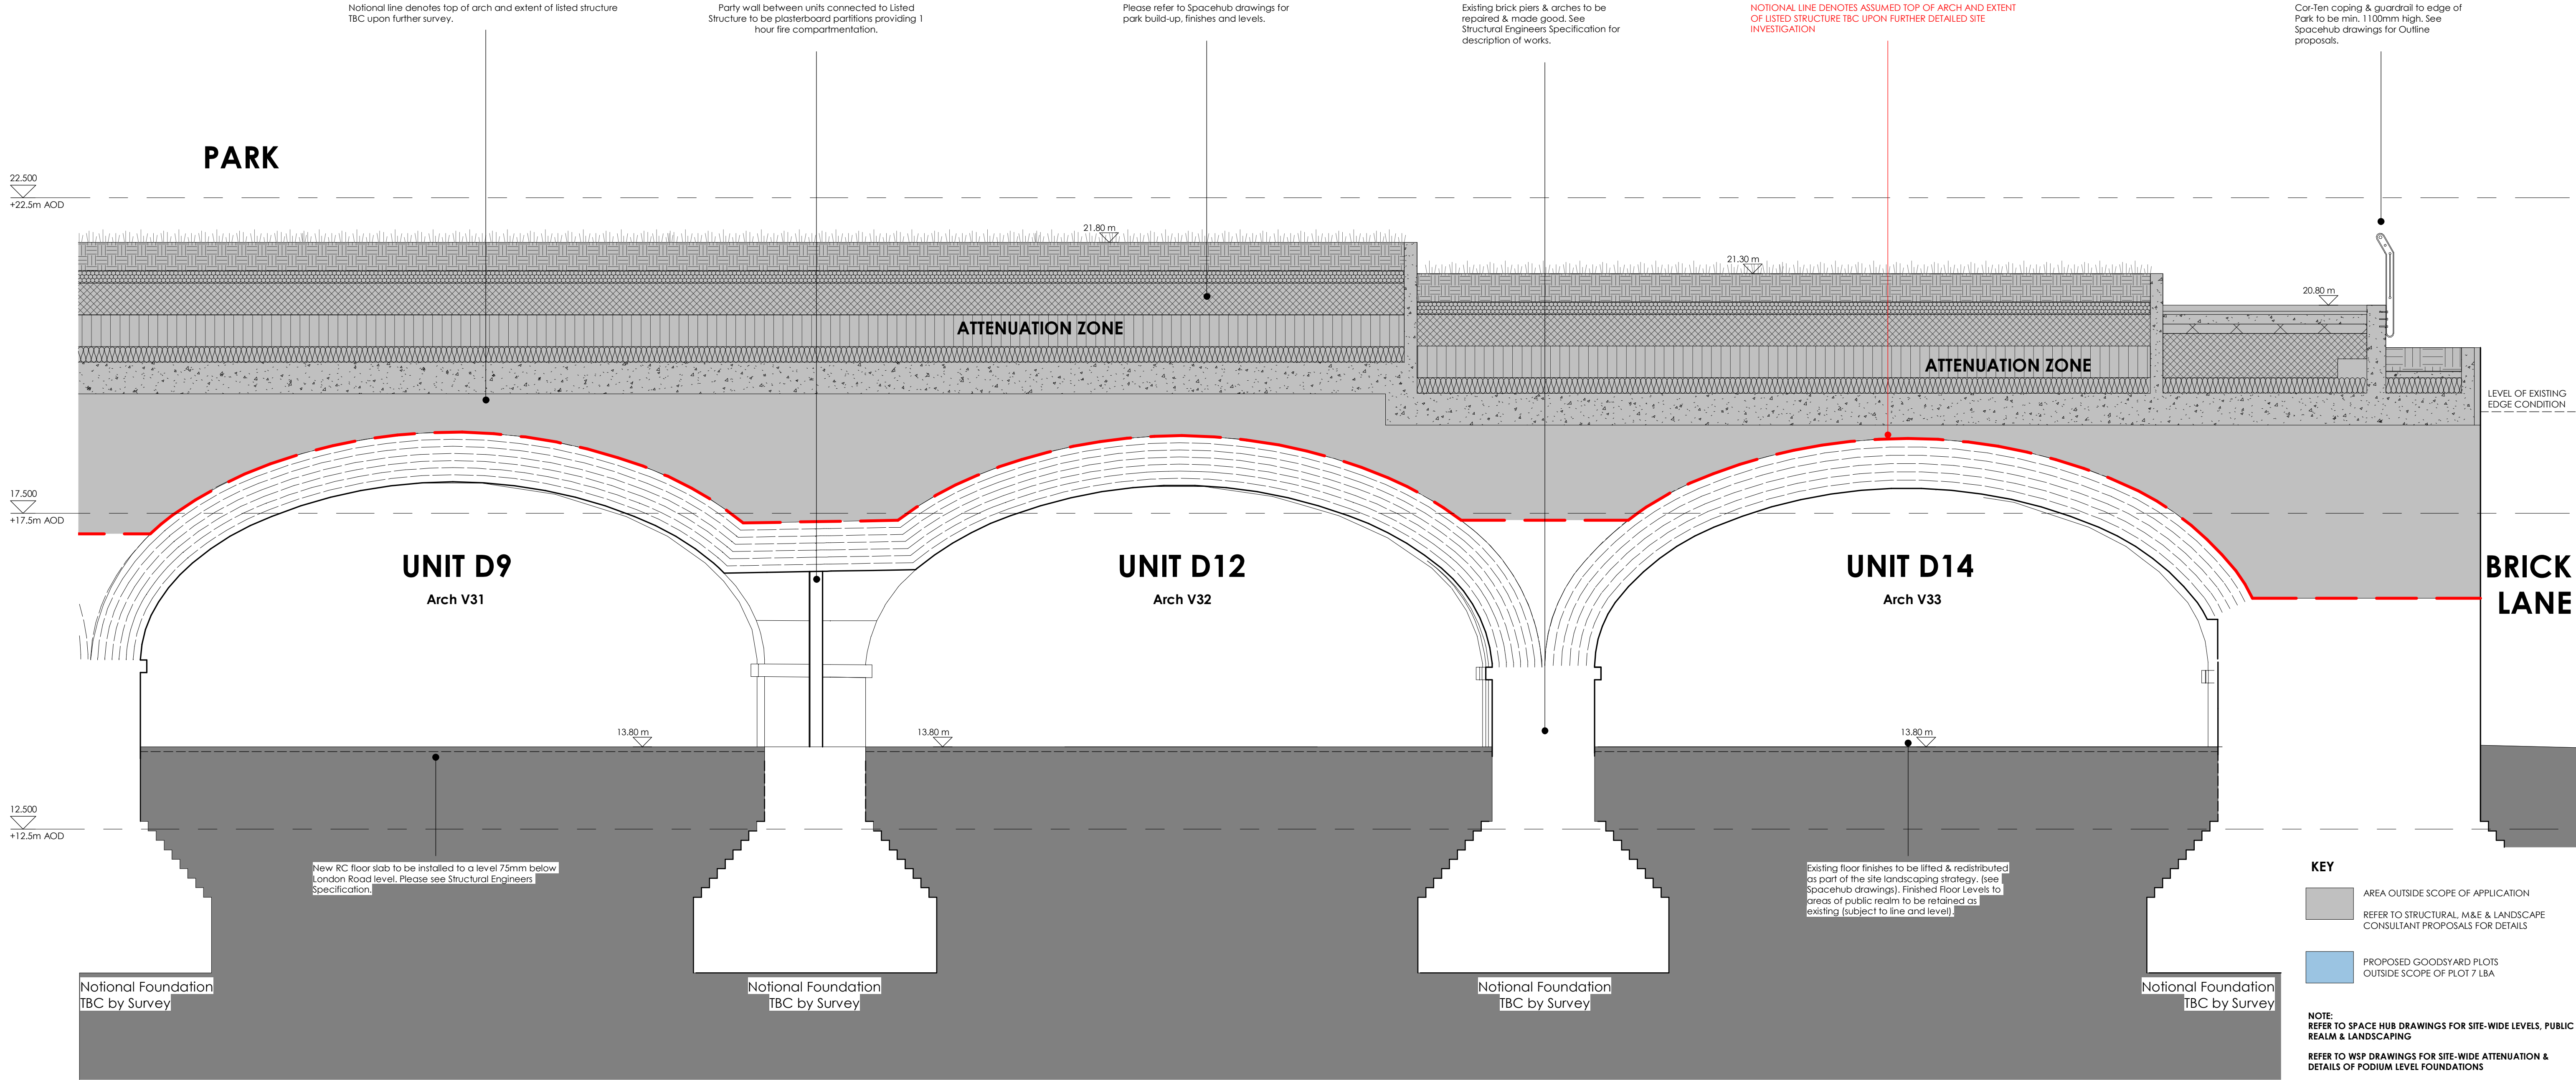

AS MUCH AS POSSIBLE OF THE EXISTING PATINA THAT CHARACTERISES THE EXISTING ARCHES AND VAULTS TO BE MAINTAINED IN THE NEW DEVELOPMENT.

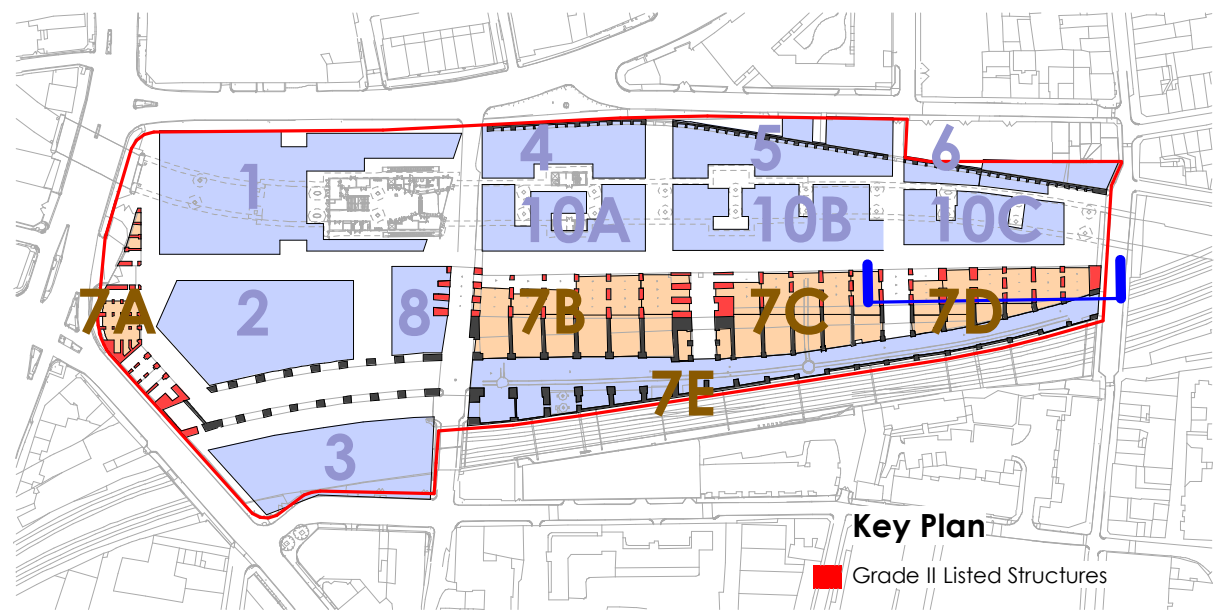


1 Plot 7D12 - Proposed Section
1 : 50

Rev	Date		Drawn By	Checked By	Rev	Date	Revision Notes	Drawn By	Checked By	Rev	Date	Revision Notes	Drawn By	Checked By	Rev	Date	Revision Notes

0m0.512345m

Do not scale this drawing
Do not derive dimensions from digital media

Drawing Status:	PLANNING FOR LISTED BUILDING CONSENT				Suitability:	-		Drawing No:	BGY-FBA-07-XX-DR-A-00_10-7D12				Rev:	P1			
Job Title:	The Goodyard				Job No:	3465		© Drawing & Design Copyright of: FAULKNERBROWNS ARCHITECTS  <div>FaulknerBrowns LLP Osborn House Northumbrian Way Killingworth Newcastle upon Tyne NE12 6DW T+44(0)191 2683007 F+44(0)191 2478132</div>									
Drawing Title:	Plot 7D - Proposed Section Sheet 2																
Date:	April 19		Scale:	As indicated		Drawn By:	SO		Checked By:	PG							