



REFUSE VEHICLE  
SCALE 1:200

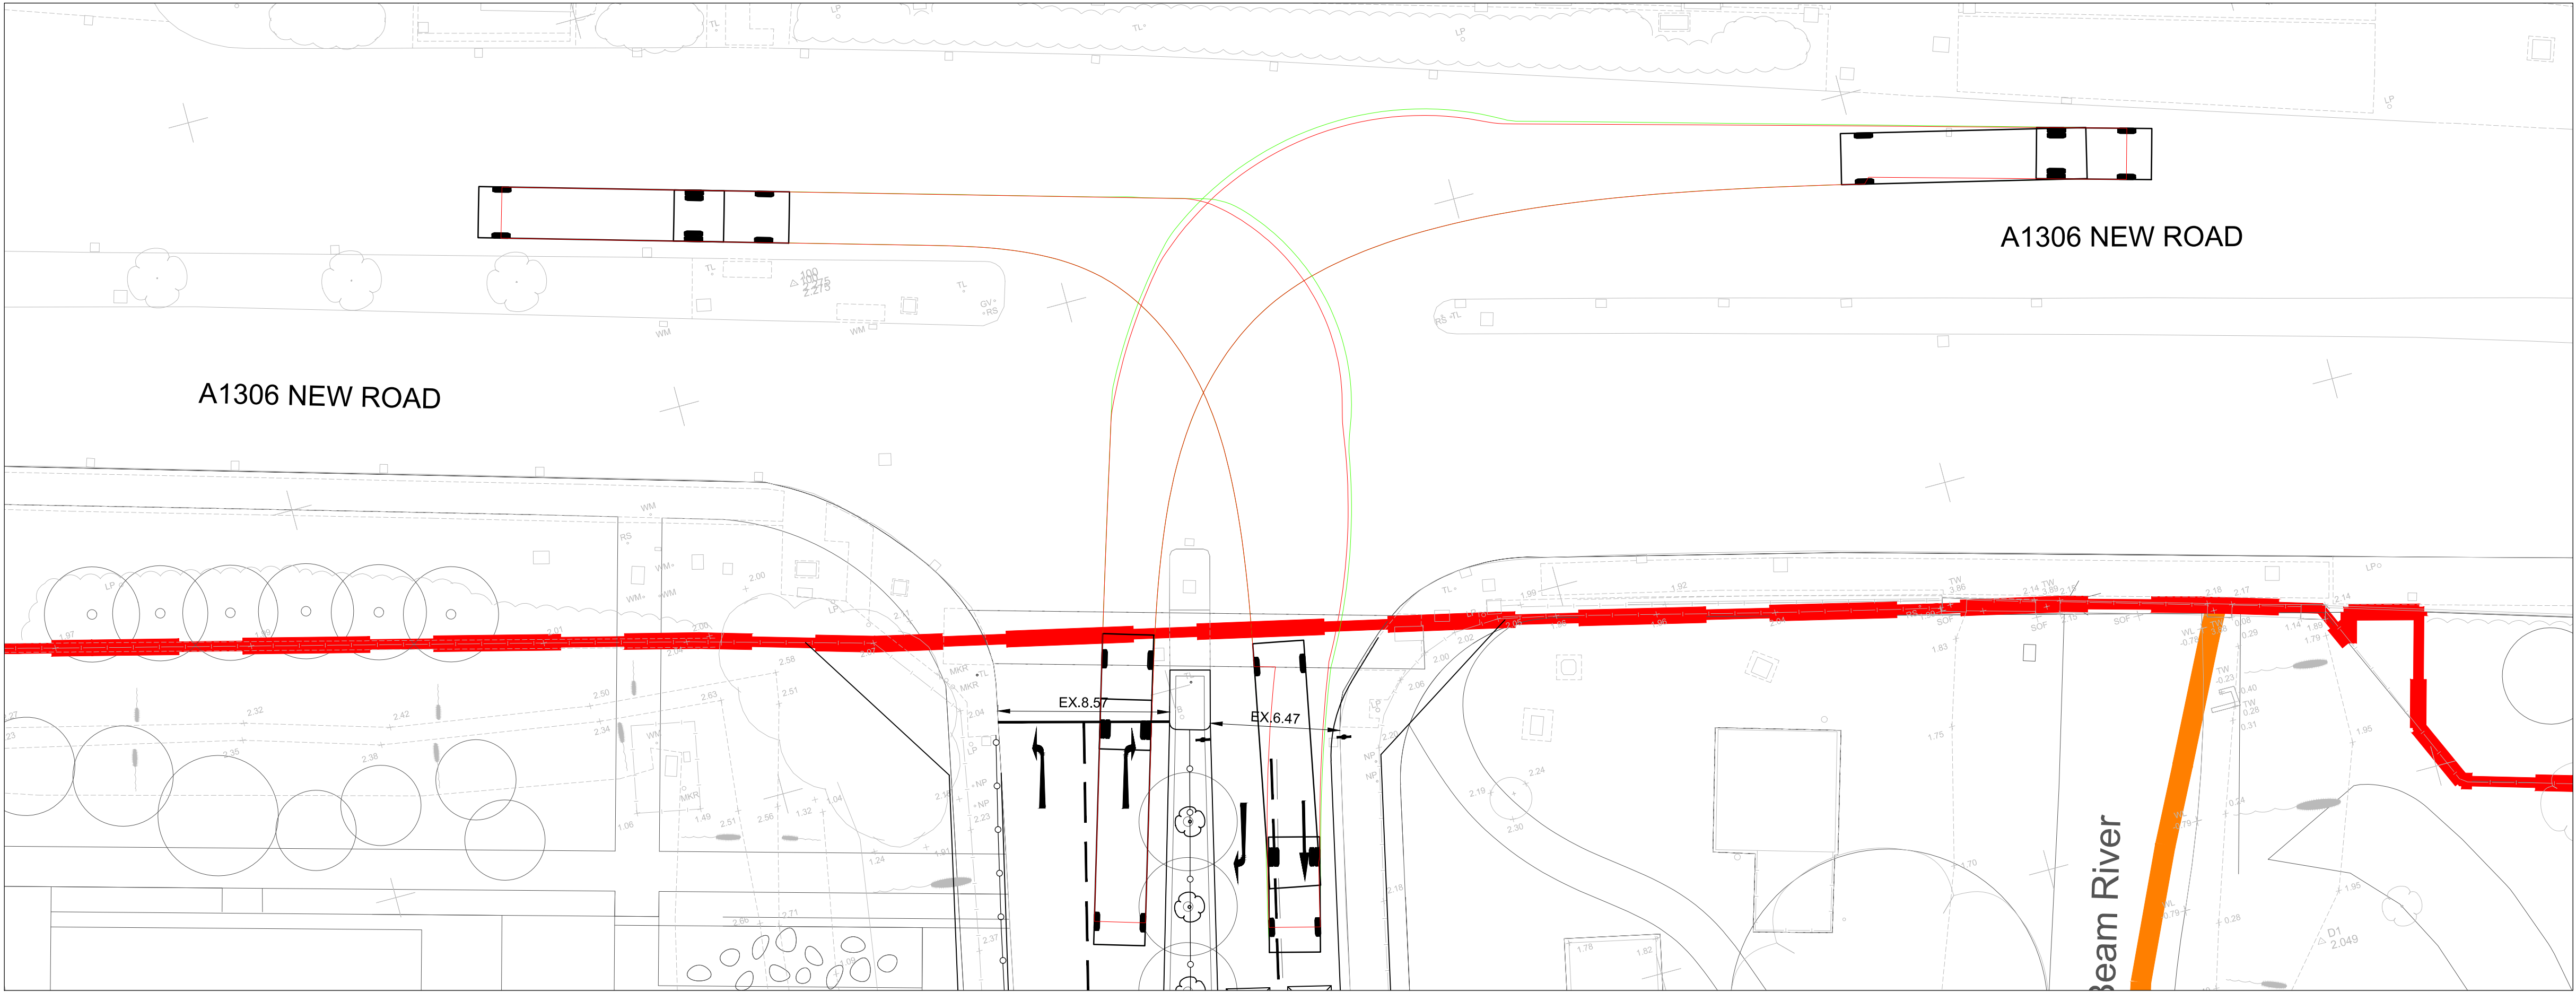

ARTICULATED DELIVERY VEHICLE  
SCALE 1:200

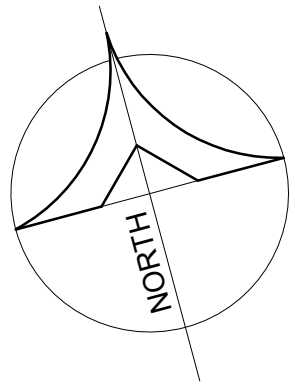


This drawing is copyright © and must not be reproduced in whole or part without written authority.

General Notes

- THIS DRAWING SHALL BE READ IN CONJUNCTION WITH ALL RELEVANT ARCHITECTS', ENGINEERS' AND SPECIALISTS' DRAWINGS, SPECIFICATIONS AND THE CONTRACT DOCUMENTS WITH THE CONTRACTOR NOTIFYING THE ENGINEER OF ANY DISCREPANCIES.


LEGEND

- VEHICULAR WHEEL TRACK\*
- VEHICULAR BODY TRACK\*

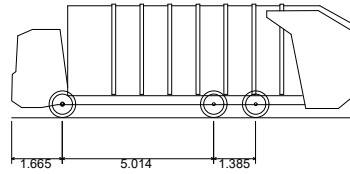

Phoenix 2 Duo Recycler (P2-15W with Elite 6x4 chassis)  
Overall Length 11.220m  
Overall Width 2.530m  
Overall Body Height 2.750m  
Min Body Ground Clearance 0.300m  
Track Width 2.530m  
Lock to Lock Time 4.00s  
Kerb to Kerb Turning Radius 11.550m

REFUSE VEHICLE

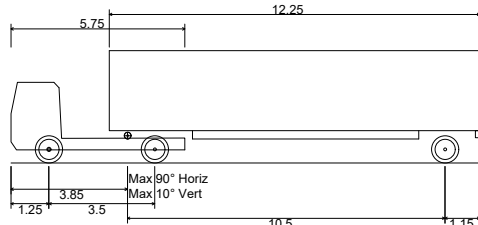

Articulated Combination  
Overall Length 15.500m  
Overall Width 2.640m  
Overall Body Height 3.713m  
Min Body Ground Clearance 0.450m  
Track Width 2.650m  
Lock to lock time 4.00s  
Kerb to Kerb Turning Radius 7.500m

ARTICULATED VEHICLE

- CONSSENTED PLANNING APPLICATION BOUNDARY
- PHASE 2 APPLICATION BOUNDARY
- PHASE 2A GLA RMA BOUNDARY

.PLANNING.

|     |                   |     |          |
|-----|-------------------|-----|----------|
| P1  | PRELIMINARY ISSUE | BWL | 07.05.19 |
| Rev | Revisions         | By  | Date     |

**BRAND CONSULTING**  
Goldlady House  
Parkway  
Chelmsford  
CM2 7PR  
t: 01245 265263  
e: bcl@brandconsultingltd.co.uk  
B.S. EN ISO 9001  
APPROVED G.M.S.

Client: COUNTRYSIDE L&Q

Project Title:  
**PHASE 2,  
BEAM PARK,  
DAGENHAM**

Drawing Title:  
**GLA PHASE 2 RMA  
EXISTING JUNCTION  
TRACKING LAYOUTS**

|                   |                 |
|-------------------|-----------------|
| Drawn: AW         | Checked: GW     |
| Scale: 1:200 @ A1 | Date: JUNE 2019 |

Drawing No:  
**11433-PH2-8121 P1**  
www.brandconsultingltd.co.uk