


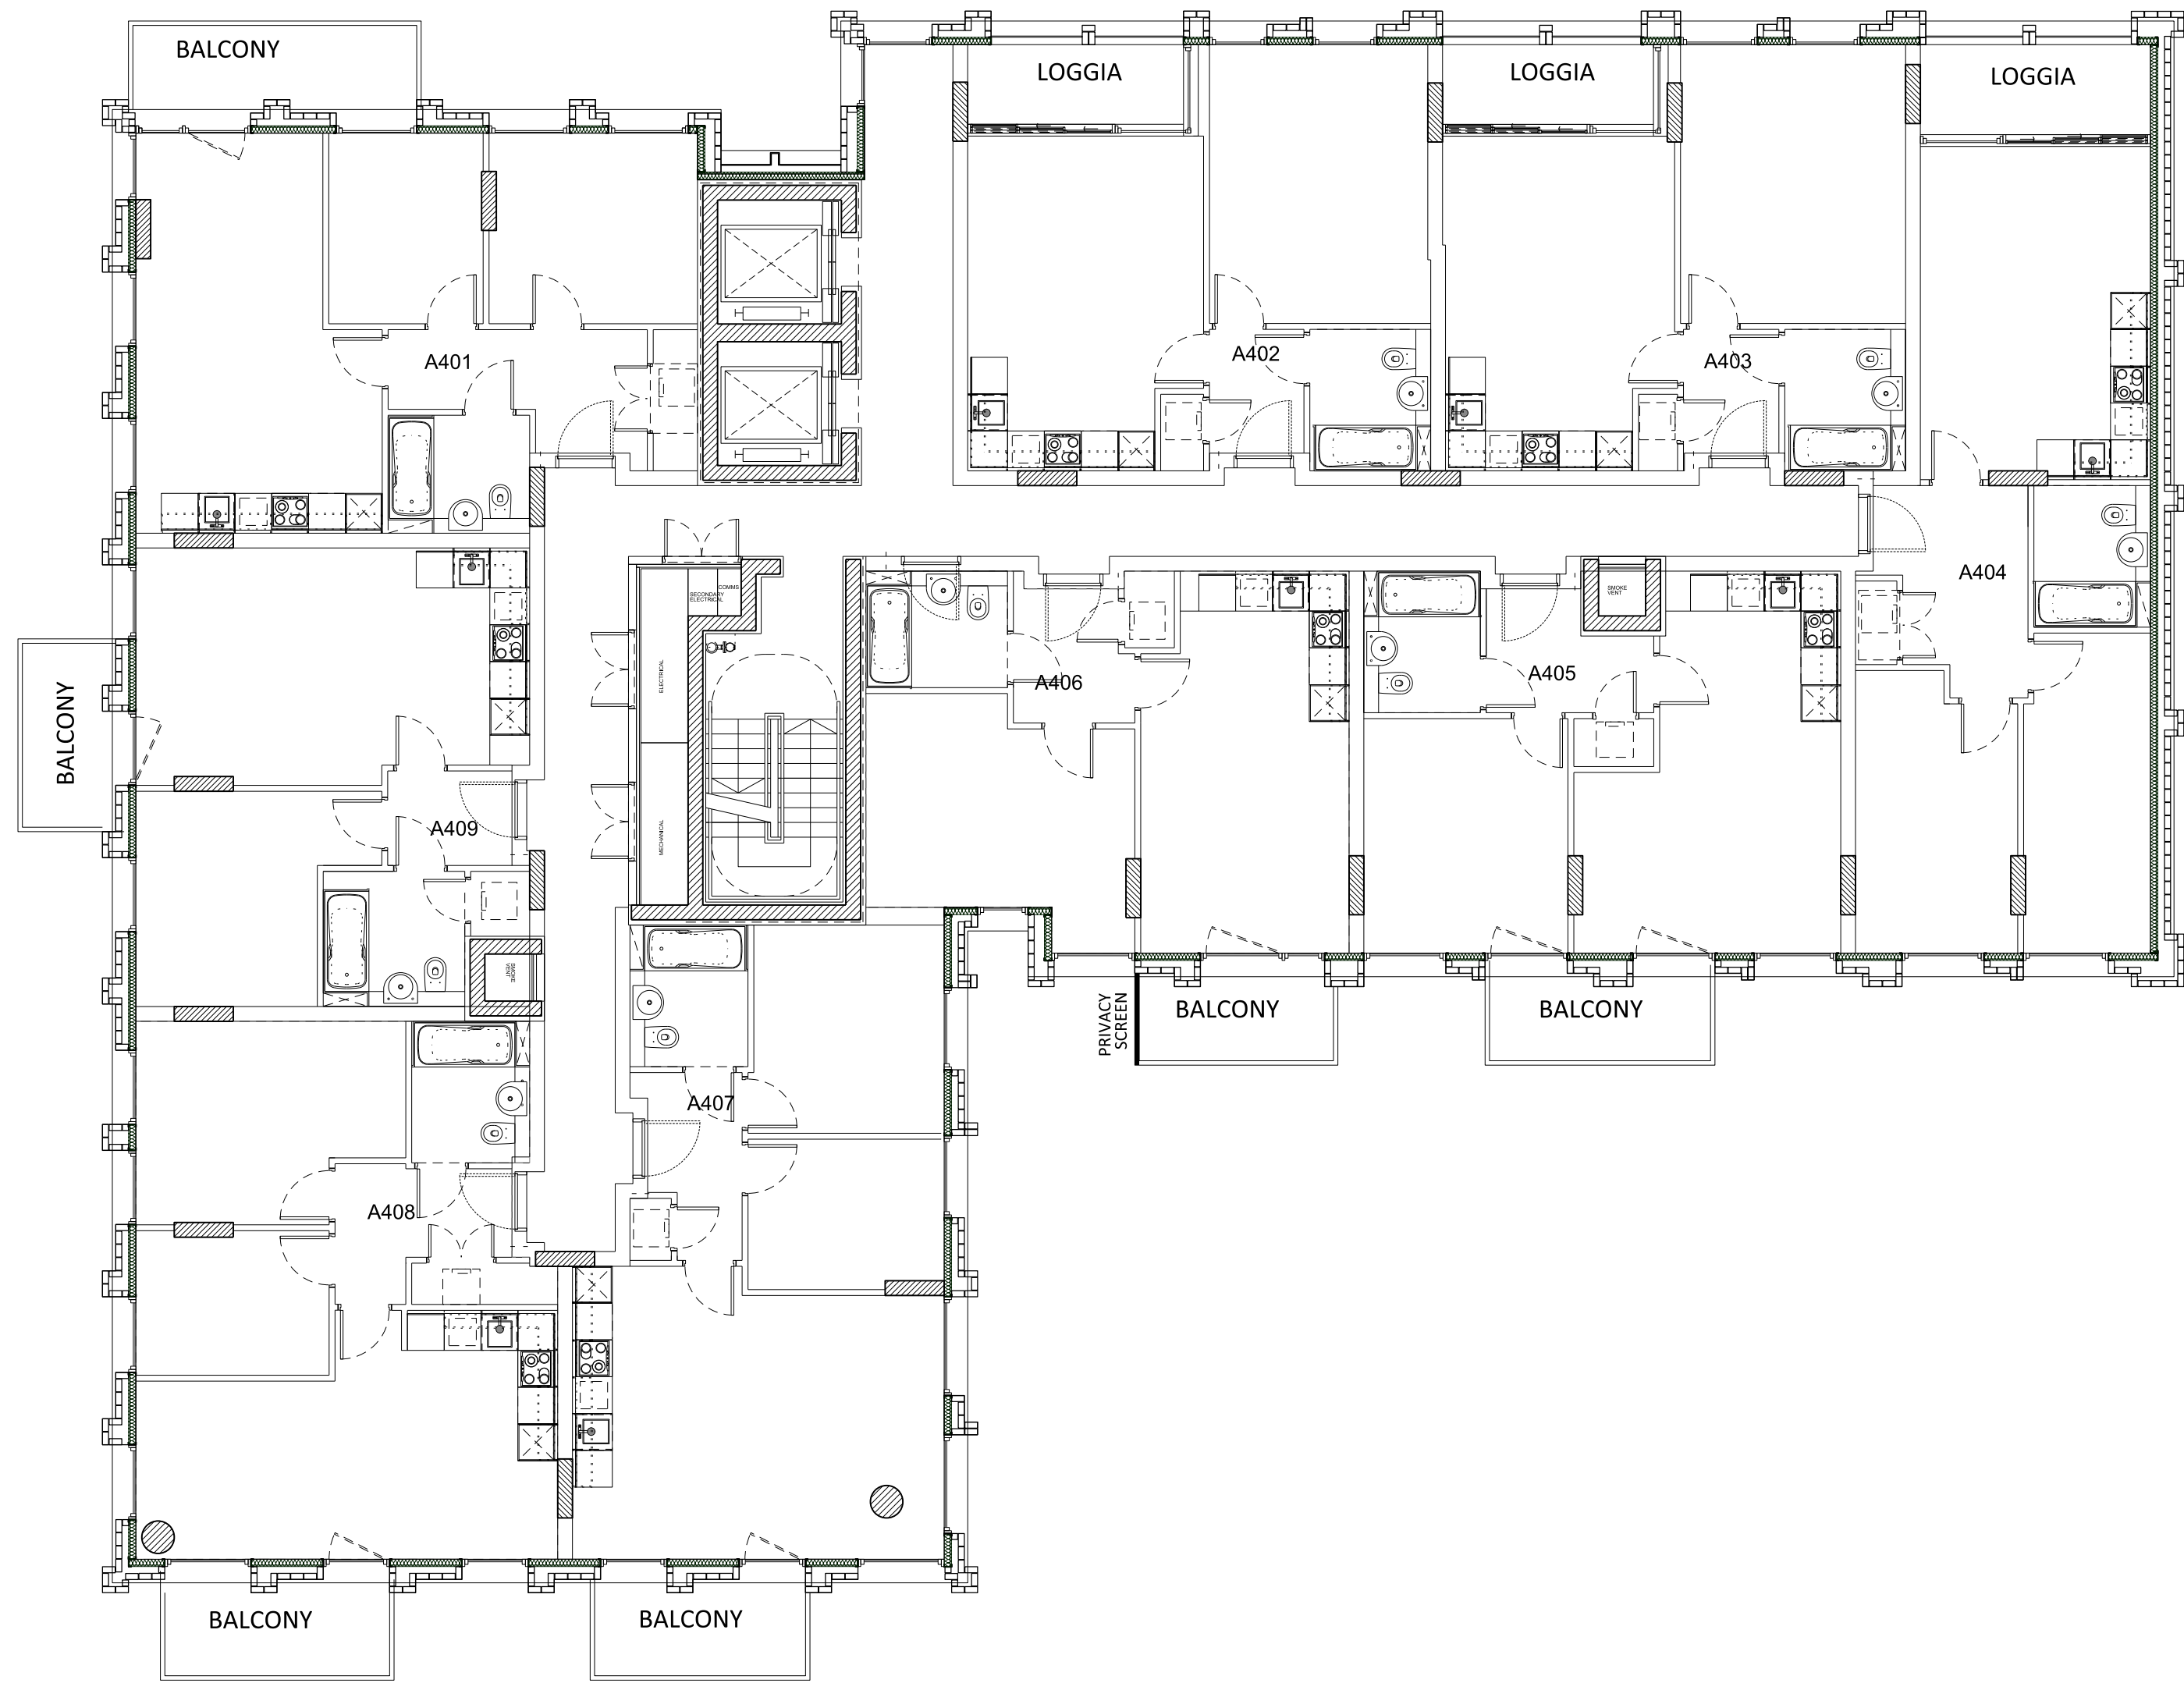


01 Level 04 plan
Section 1

This drawing is copyright
Do not scale off dimensions.
All dimensions to be checked on site by contractor.
Contractor to report any dimensional discrepancies,
errors or omissions prior to commencing on site.

NOTE:

1- All internal layouts and furnishings are shown for
indicative purposes only.
2- All landscape layouts are shown for indicative
purposes only.

C	03/12/2018	Amendments as agreed with GLA
B	16/03/2018	Layout amended
A	16/02/2018	Privacy screen added
Rev	Date	Description

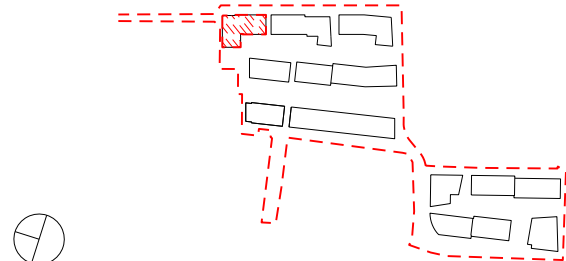

Project Title	CHARLTON RIVERSIDE - PHASE 1 - RS		
Drawing Title	Building A		
	Plot A		
	Apartment Layouts		
	Level 04		
Reason for Issue	Planning RS		
Status	For approval		
Job No	10046	Scale	1:100 @ A1
		Date	DEC 2017
Drawing No	10046-A-DRG-A-G200-2004-PL-RS		Revision
			C

SimpsonHaugh
AND PARTNERS

MANCHESTER
Riverside, 4 Commercial St
Manchester M15 4RQ
+44 (0)161 835 2345
www.simpsonhaugh.com

LONDON
5-8 Roberts Place
London EC3R 9BB
+44 (0)20 7549 4000
mail@simpsonhaugh.com