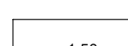
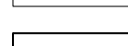
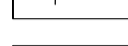



No dimensions are to be scaled from this drawing.  
All dimensions are to be checked on site.  
Area measurements for indicative purposes only.

This drawing is the property of Exterior Architecture Ltd.  
No part of the drawing may be reproduced in any manner  
without permission from Exterior Architecture Ltd.

Client  
**ROCKWELL**

LEGEND

-  PROPOSED FALLS
-  PROPOSED LEVELS
-  EXISTING LEVELS TO BE RETAINED

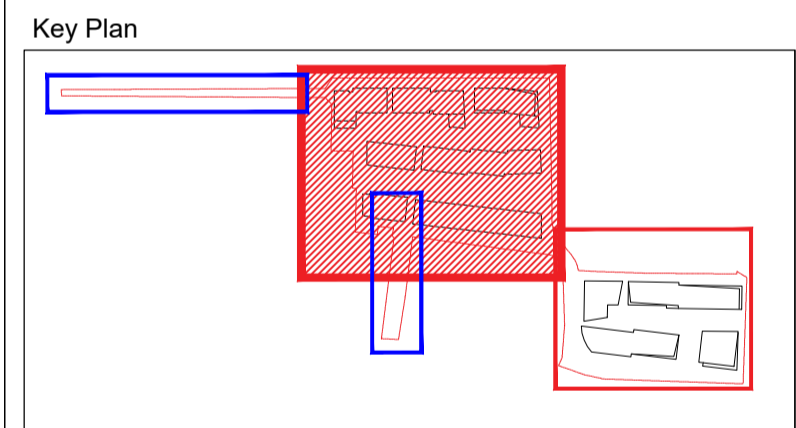

C	GLA AMENDMENT	30.11.2018
B	GLA RESPONSE	28.09.2018
A	PLANNING AMENDMENT	23.02.2018
Rev	Description	Date

**EXTERIOR ARCHITECTURE**

LONDON: Studio 1S, Hewlett House, Havelock Terrace, London, SW8 4AS  
 MANCHESTER: Studio 537, The Royal Exchange, St Anns Square, Manchester, M2 7DH  
 E-Mail: office@exteriorarchitecture.com  
 Web: www.exteriorarchitecture.com


Project title  
**CHARLTON PHASE 01**

Drawing title  
**LEVELS GROUND FLOOR SHEET 1 OF 2**

Issued By London T: 020 7978 2101  
 Scale 1:250 @ A1 Drawn ExA  
 Status PLANNING Checked KI  
 Date DEC 2017 Approved SM

Drawing number  
**EXA\_1752\_301**

Revision  
**C**

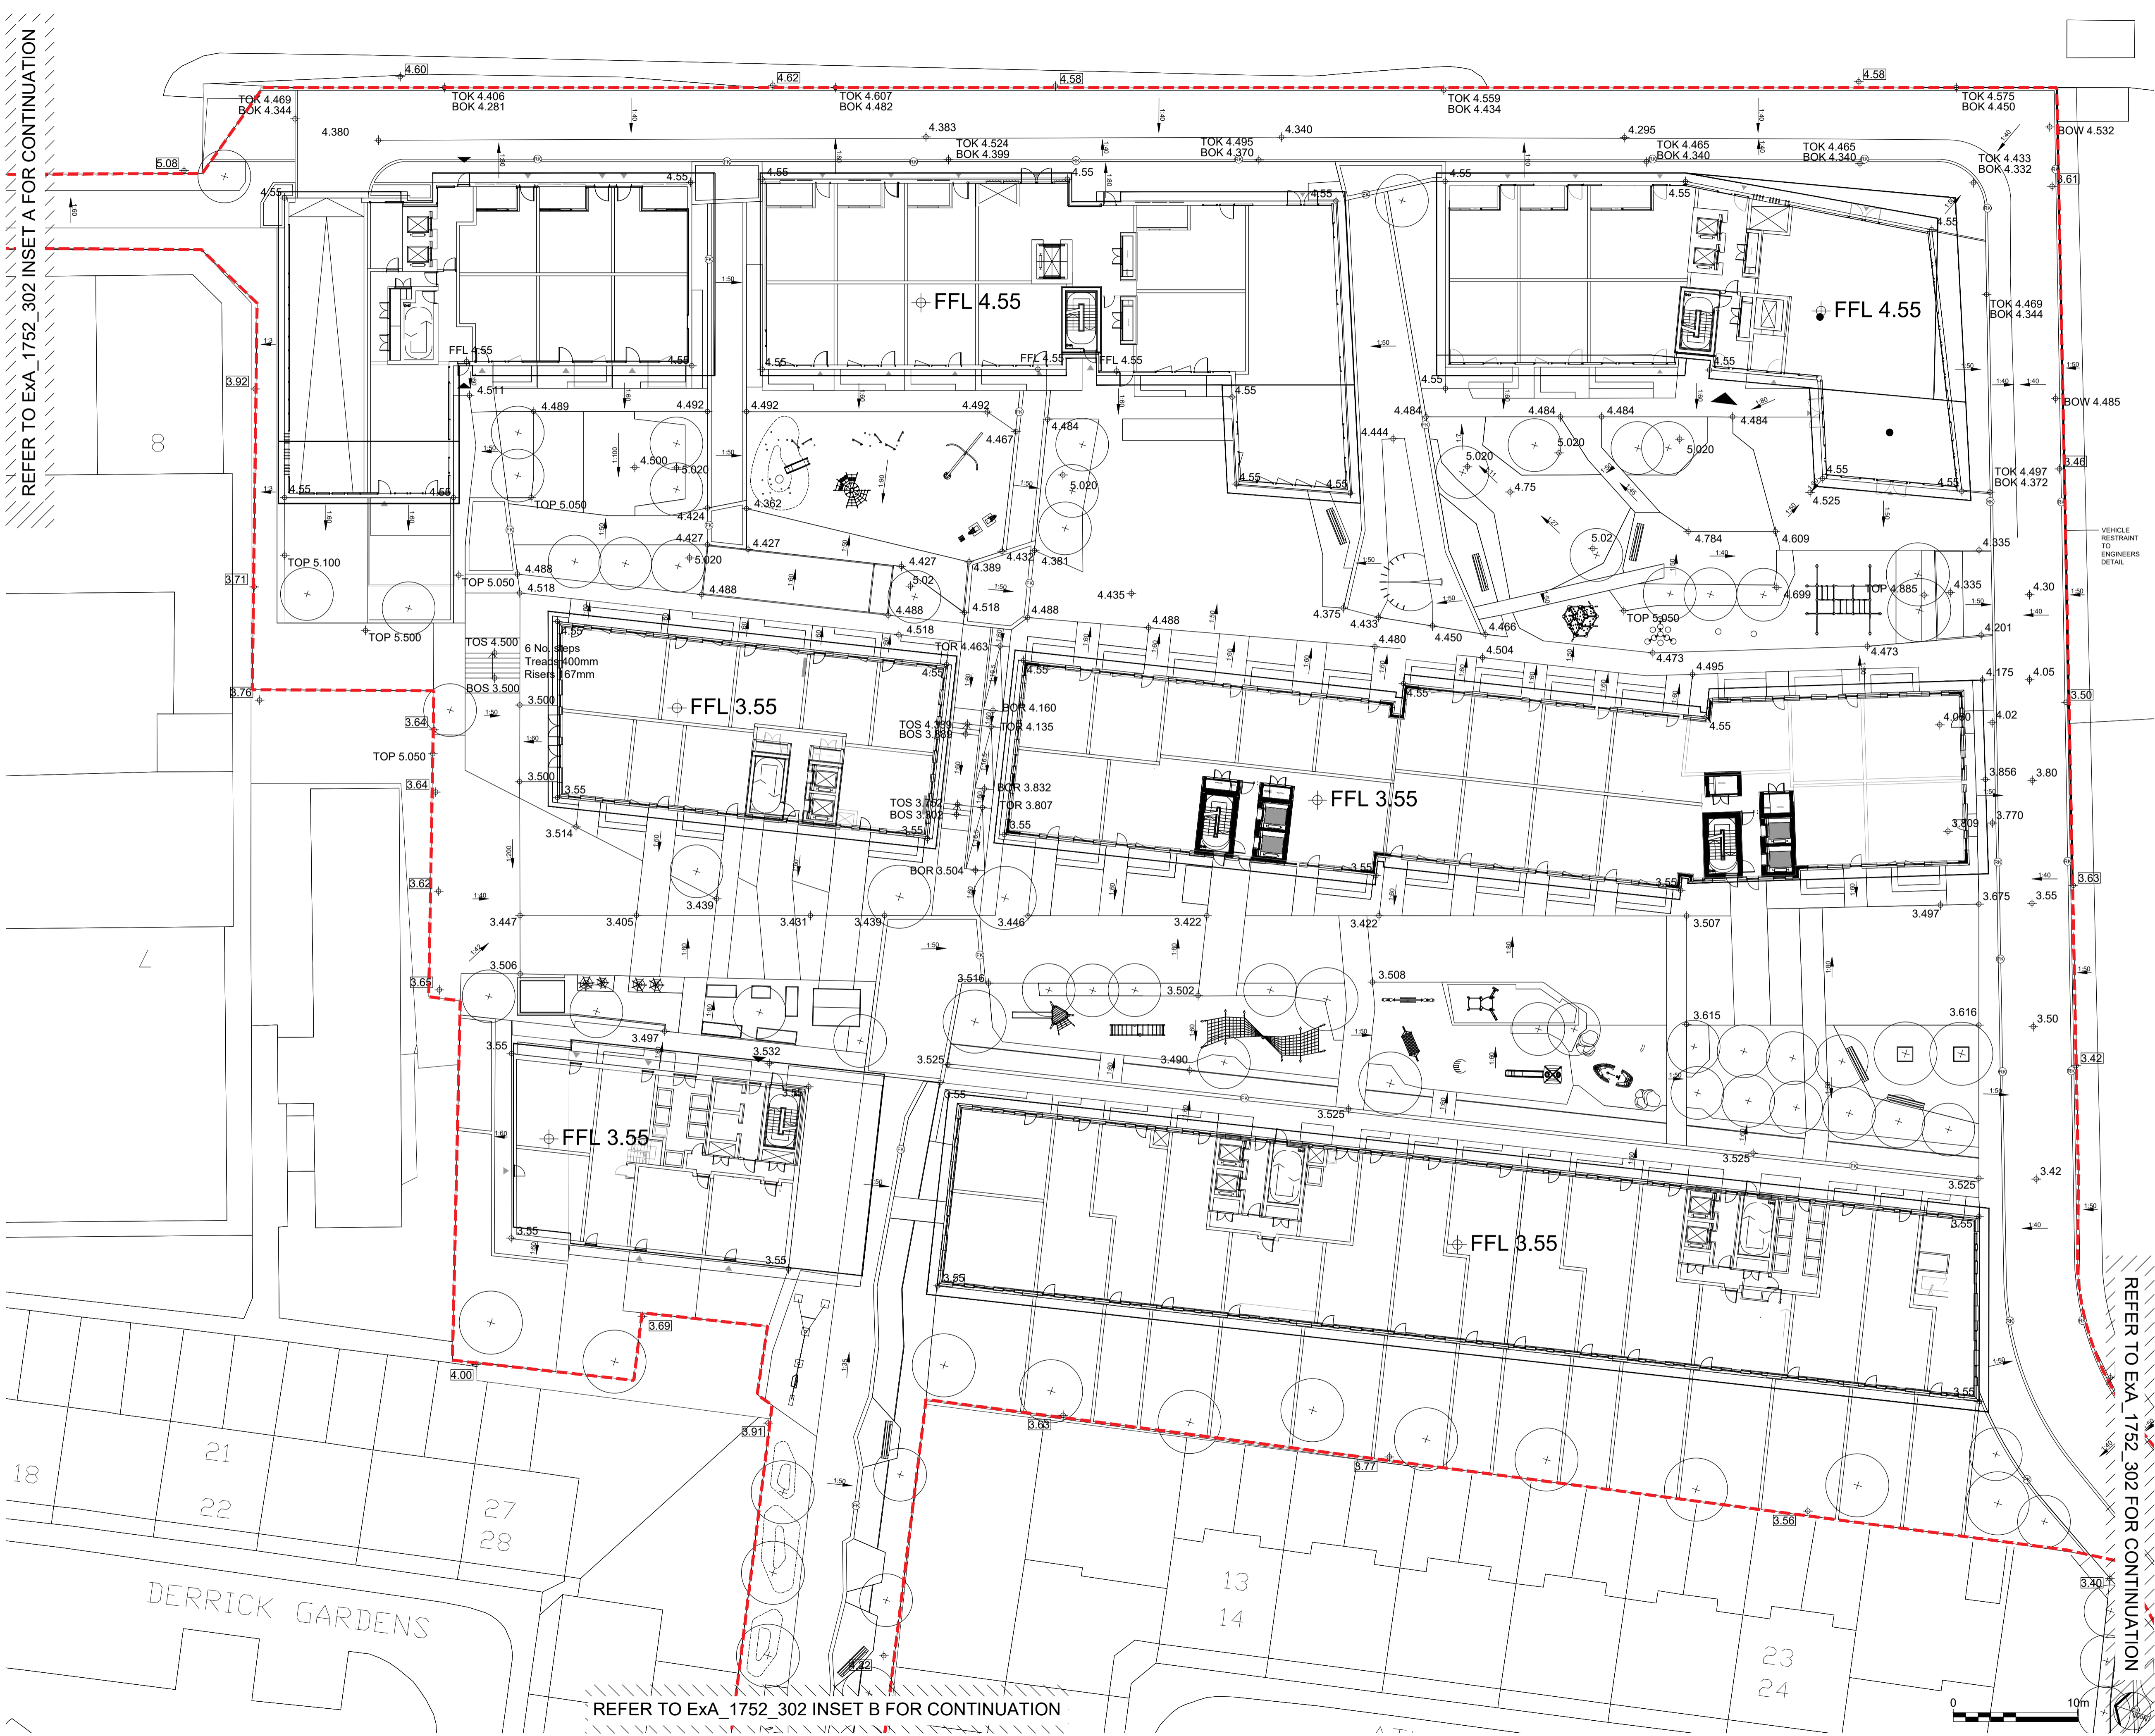

P:\LONDON PROJECTS\2017\1752\_CHARLTON\PHASE 01 CAD\02 SHEET LAYOUT\EXA\_1752\_301.DWG

REFER TO EXA\_1752\_302 INSET A FOR CONTINUATION

REFER TO EXA\_1752\_302 INSET B FOR CONTINUATION

REFER TO EXA\_1752\_302 FOR CONTINUATION

