


01 Level 02 plan  
Section 1

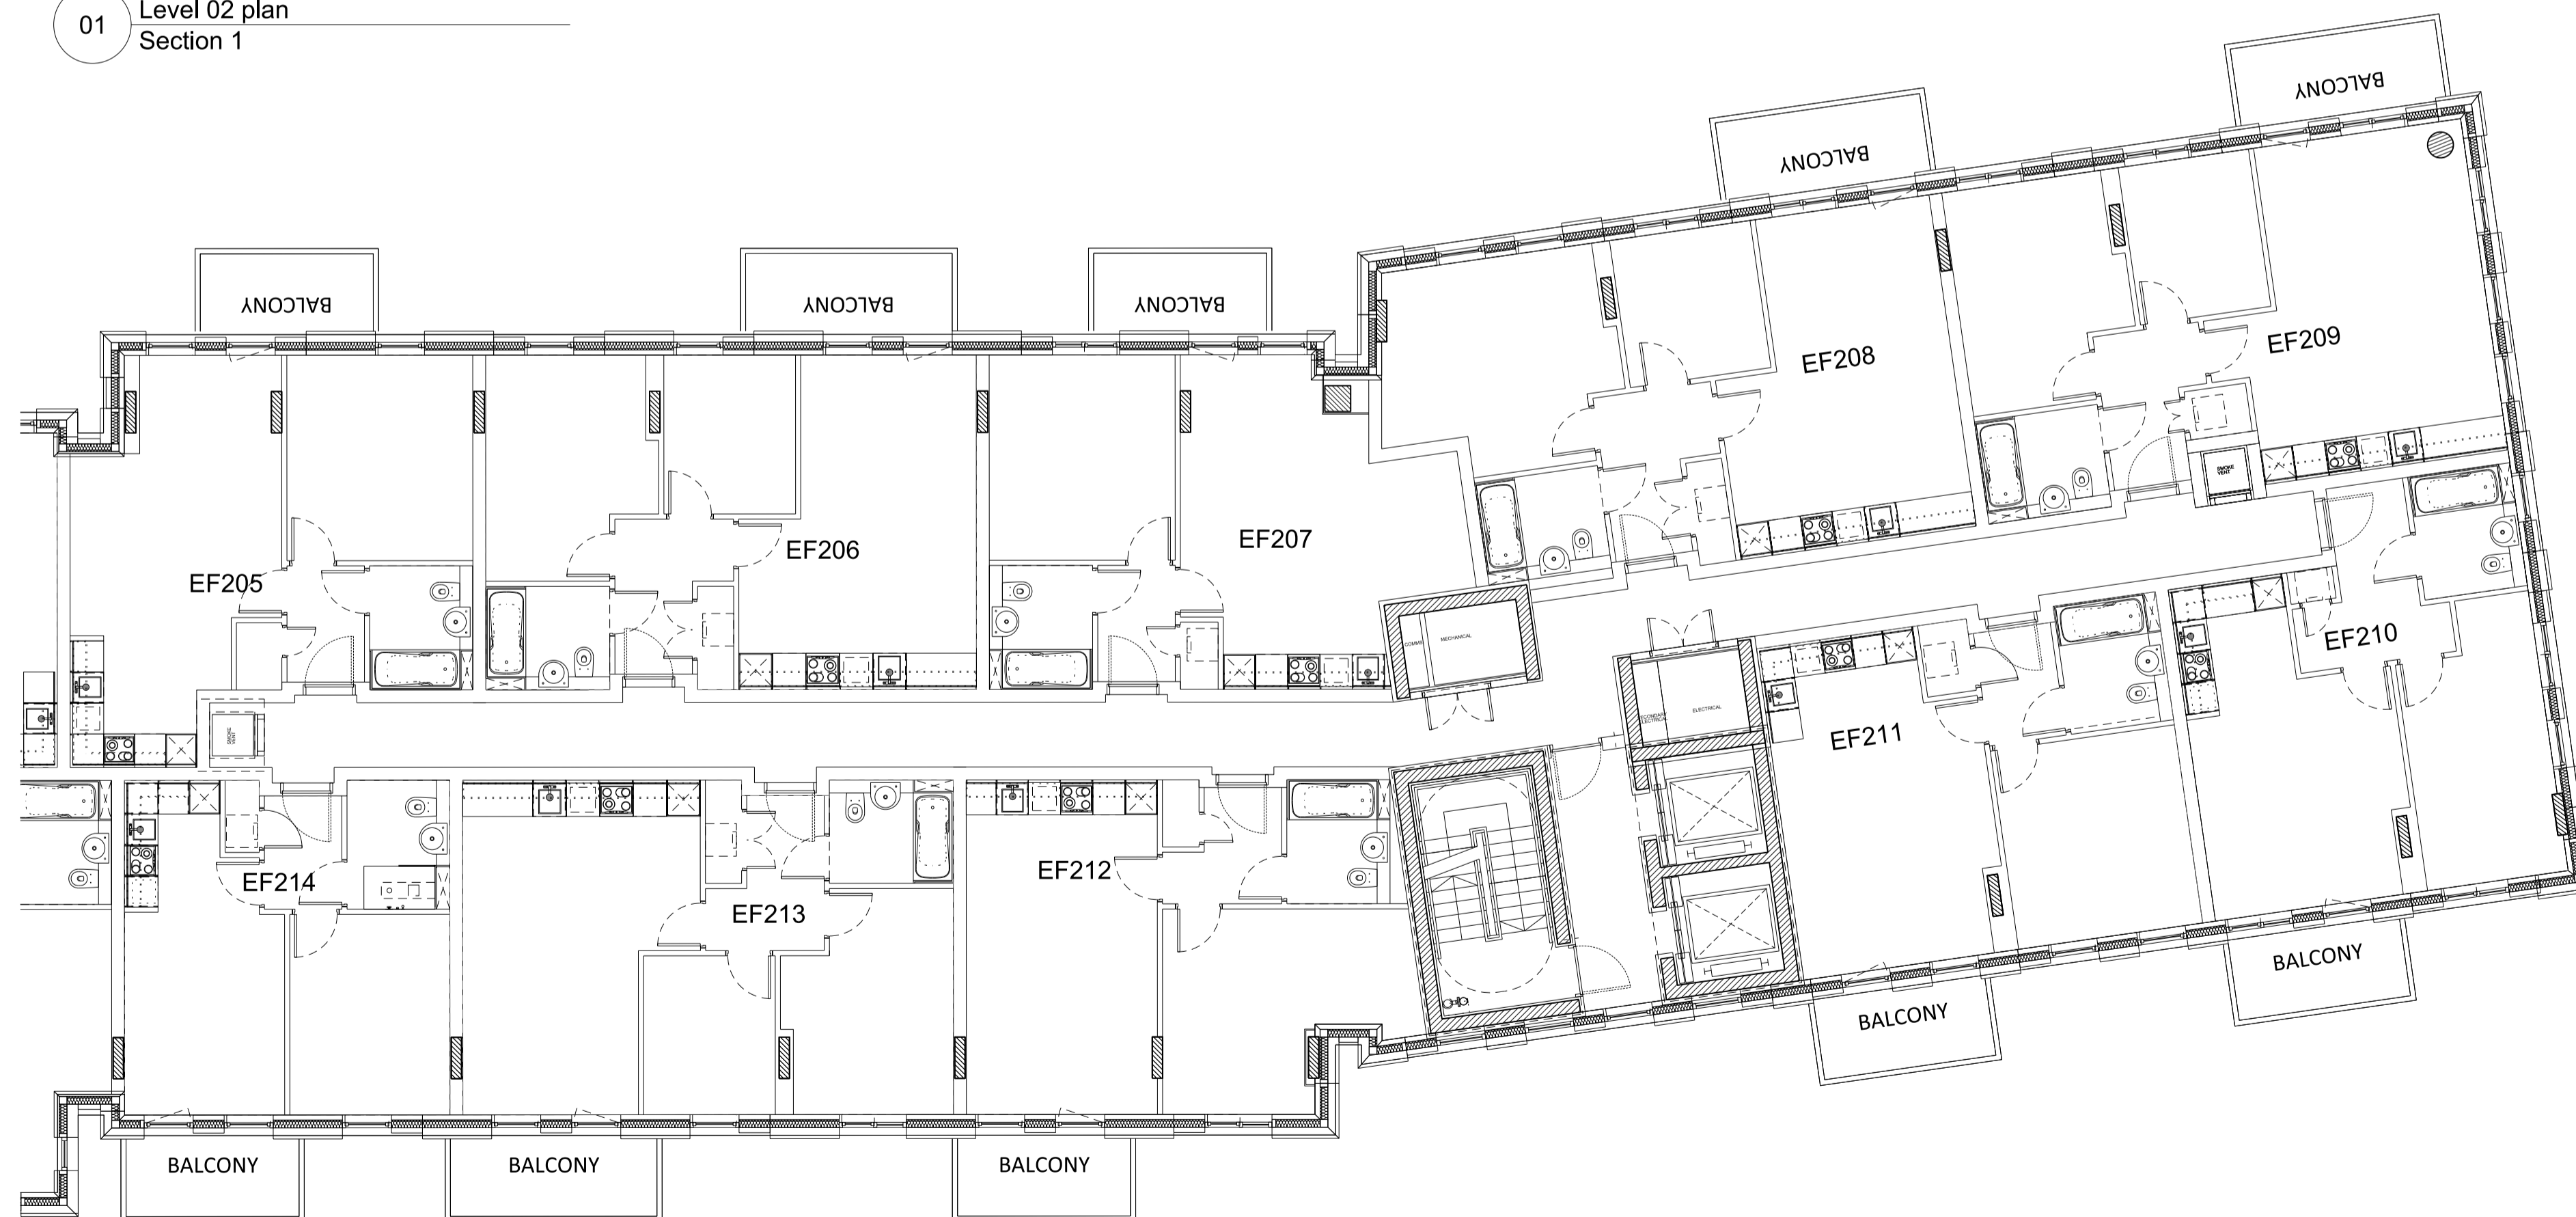


02 Level 02 plan  
Section 2

This drawing is copyright  
Do not scale off dimensions.  
All dimensions to be checked on site by contractor.  
Contractor to report any dimensional discrepancies,  
errors or omissions prior to commencing on site.

NOTE:

- 1- All internal layouts and furnishings are shown for indicative purposes only.
- 2- All landscape layouts are shown for indicative purposes only.

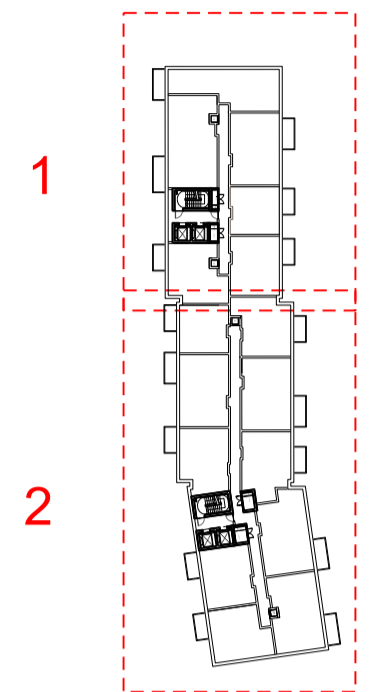

Rev	Date	Description
B	03/12/2018	Amendments as agreed with GLA
A	16/02/2018	North facade amended

Reason for Issue  
Planning RS

Status  
For approval

Job No  
10046

Scale  
1:100 @ A1

Date  
DEC 2017

Drawing No  
10046-A-DRG-EF-G200-2002-PL-RS

Revision  
B

Project Title  
CHARLTON RIVERSIDE - PHASE 1 - RS

Drawing Title  
Building EF

Plot A

Apartment Layouts

Level 02

MANCHESTER  
Riverside, 4 Commercial St  
Manchester M13 4RD  
+44 (0)161 835 2345  
www.simpsonhaugh.com

LONDON  
5-8 Roberts Place  
London EC1R 9BB  
+44 (0)20 7549 4000  
mail@simpsonhaugh.com

SimpsonHaugh  
AND PARTNERS

© SimpsonHaugh and Partners 2015