


No dimensions are to be scaled from this drawing. All dimensions are to be checked on site. Area measurements for indicative purposes only.

This drawing is the property of Exterior Architecture Ltd. No part of the drawing may be reproduced in any manner without permission from Exterior Architecture Ltd.



Client
ROCKWELL

NOTE
REFER TO EXA_1752_200 FOR FULL PLANTING SCHEDULE AND SPECIFICATION

- LEGEND
- SITE BOUNDARY
 - PROPOSED TREE (As labeled)
 - PROPOSED HEDGE PLANTING (As labeled)
 - PROPOSED AMENITY PLANTING (As labeled)
 - PROPOSED MEADOW PLANTING (As labeled)
 - PROPOSED NATIVE HEDGEROW PLANTING (As labeled)
 - PROPOSED SWALE PLANTING (As labeled)
 - PROPOSED SPECIES RICH LAWN (As labeled)

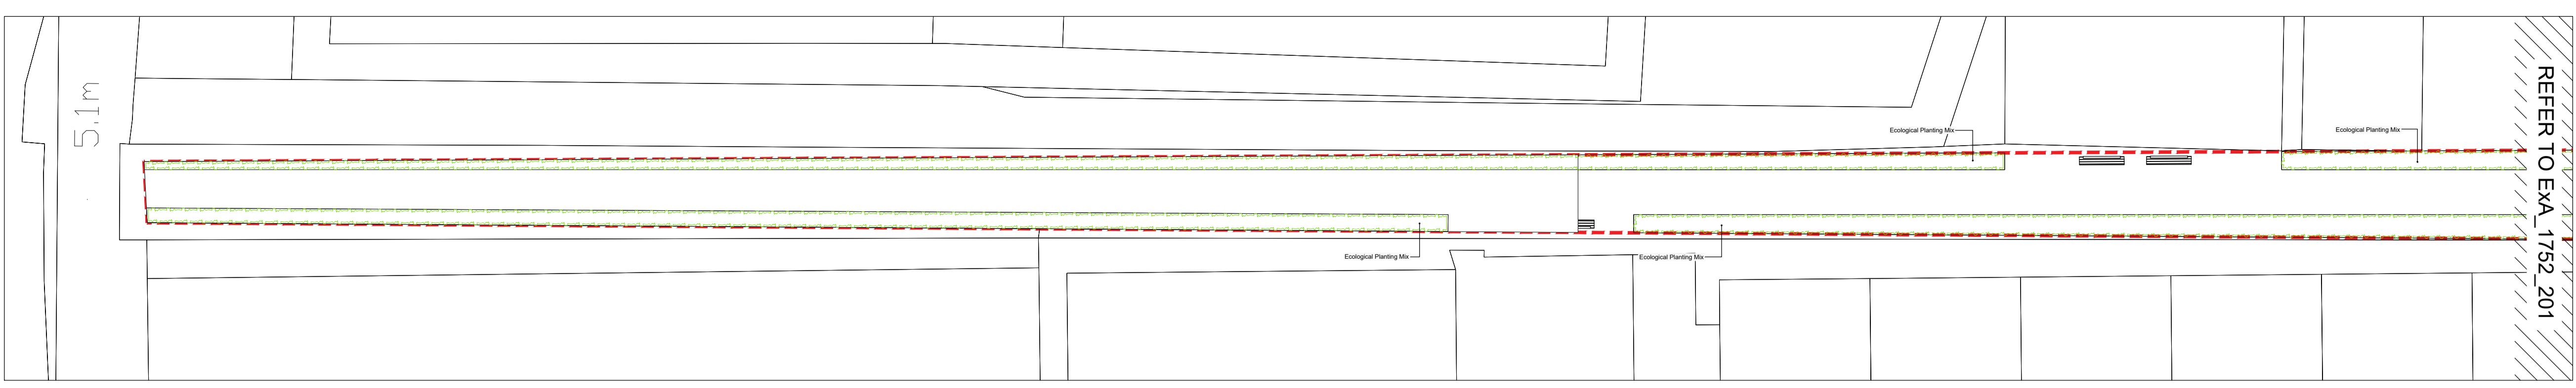

INSET A

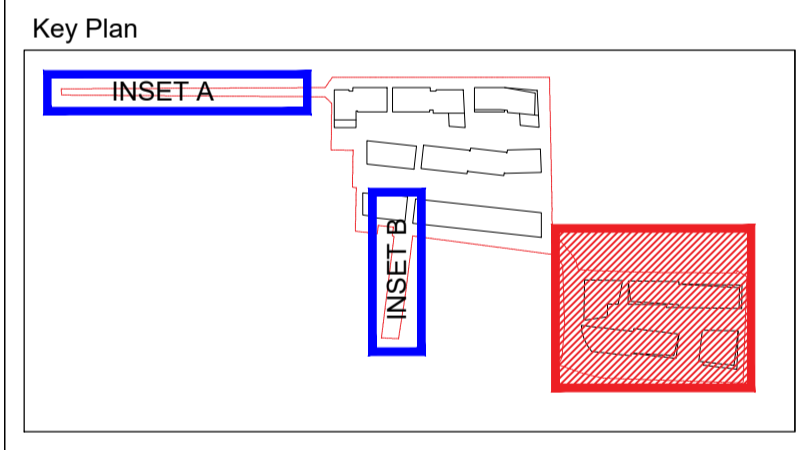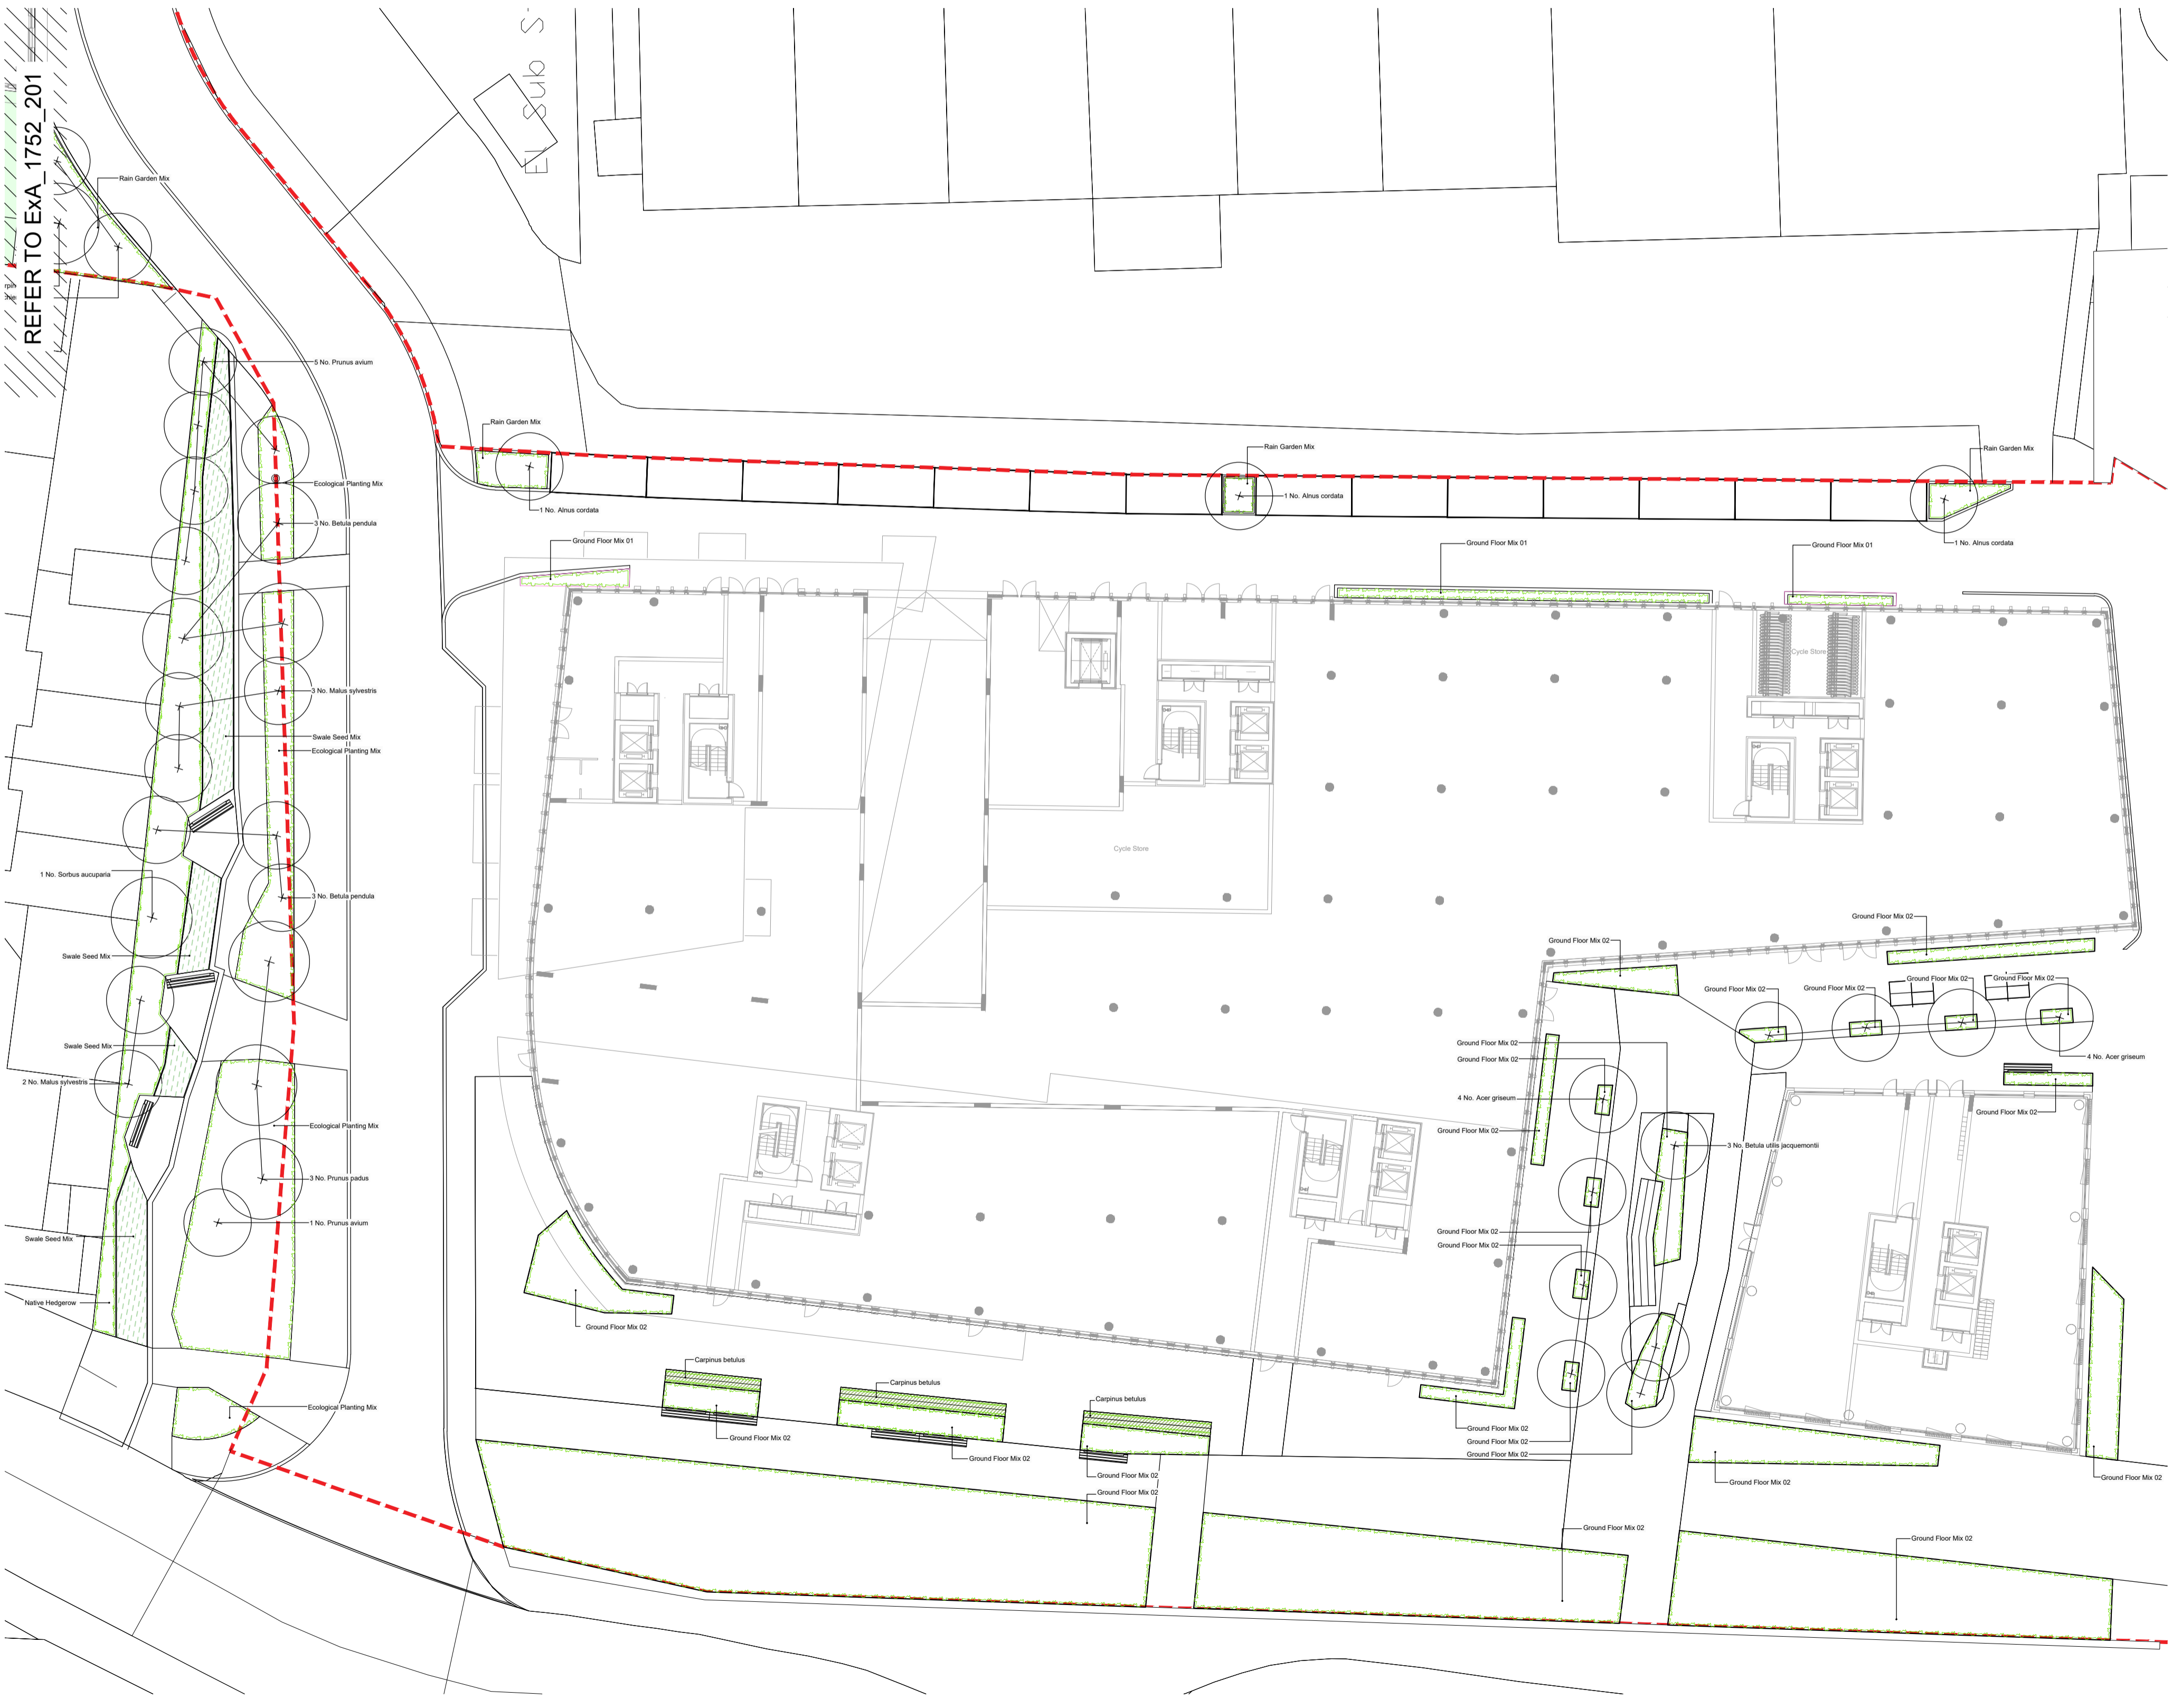

B	GLA AMENDMENT	30.11.2018
A	GLA RESPONSE	28.09.2018
Rev	Description	Date

EXTERIOR ARCHITECTURE

LONDON: Studio 1S, Hewlett House, Havelock Terrace, London, SW8 4AS
 MANCHESTER: Studio 537, The Royal Exchange, St Anns Square, Manchester, M2 7DH
 E-Mail: office@exteriorarchitecture.com
 Web: www.exteriorarchitecture.com

Project title
CHARLTON PHASE 01

Drawing title
PLANTING PLAN GROUND FLOOR SHEET 2 OF 2

Issued By	London	T: 020 7978 2101
Scale	1:250 @ A1	Drawn ExA
Status	PLANNING	Checked KI
Date	DEC 2017	Approved SM
Drawing number	ExA_1752_202	Revision B

P:\LONDON PROJECTS\2017\1752_CHARLTON PHASE 01 CAD\02 SHEET LAYOUT\EXA_1752_202.DWG