


No dimensions are to be scaled from this drawing.
All dimensions are to be checked on site.
Area measurements for indicative purposes only.
This drawing is the property of Exterior Architecture Ltd.
No part of the drawing may be reproduced in any manner
without permission from Exterior Architecture Ltd.

Client
ROCKWELL

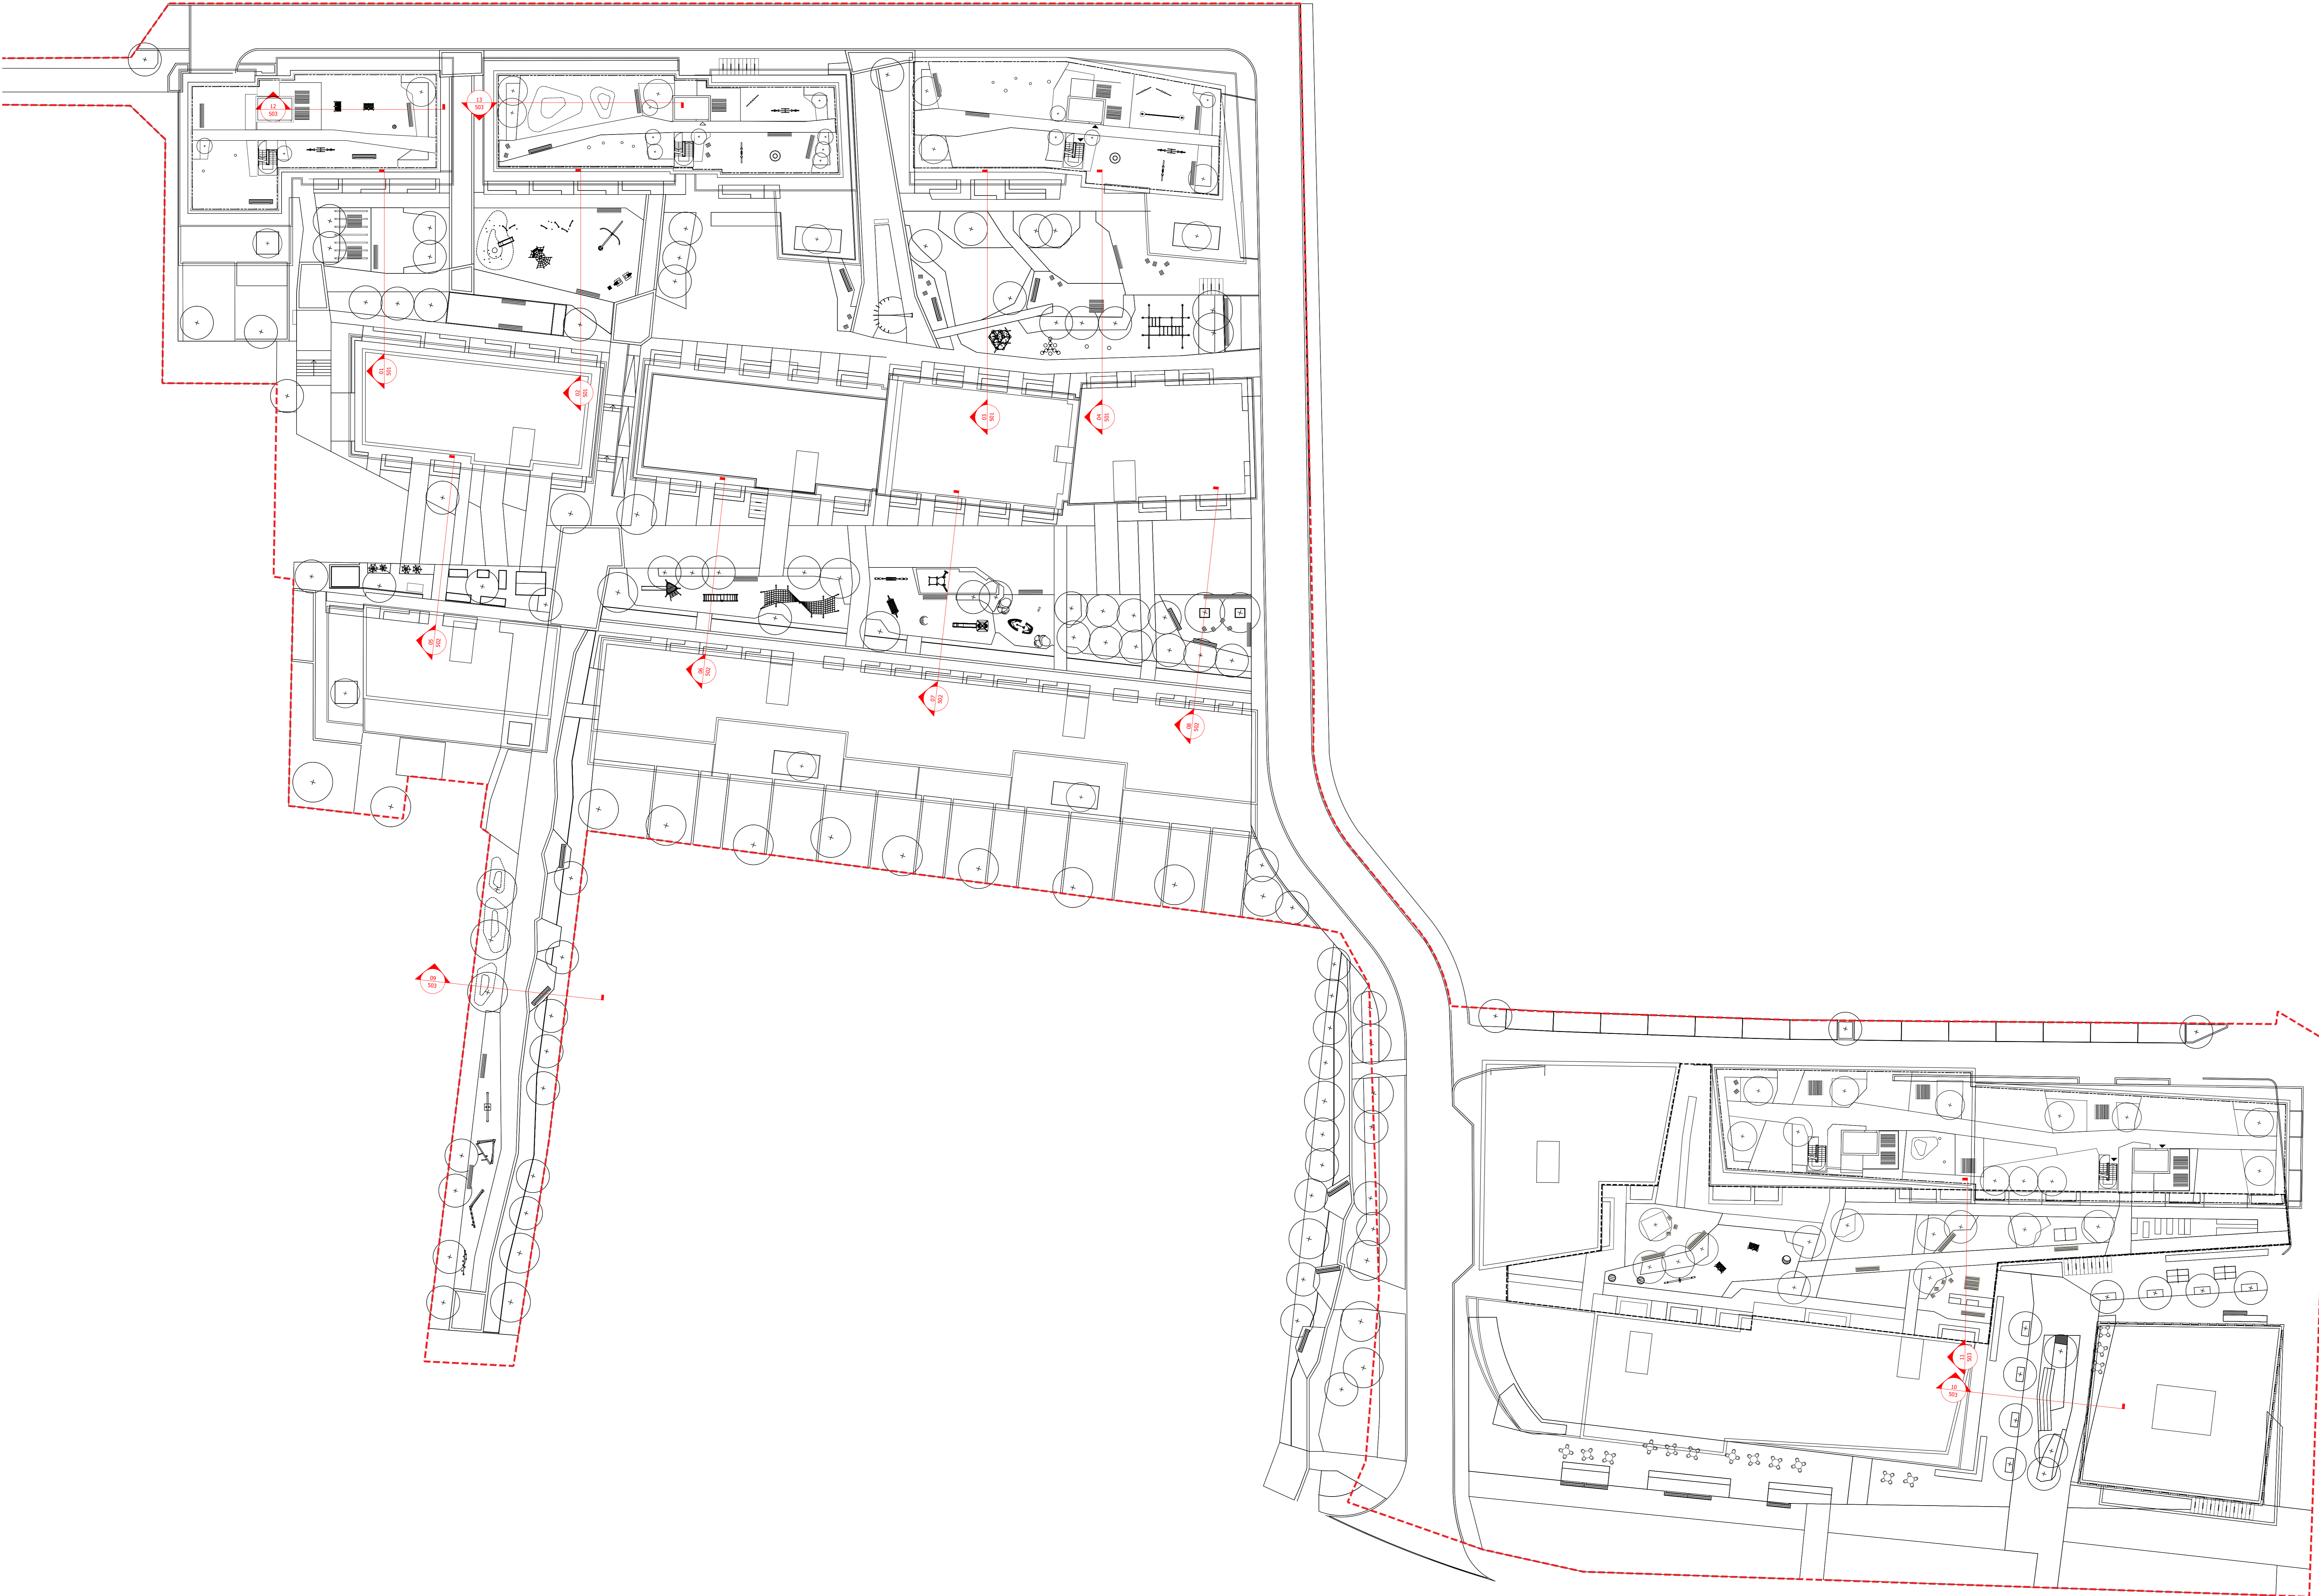

Rev	Description	Date
C	GLA AMENDMENT	30.11.2018
B	GLA RESPONSE	28.09.2018
A	PLANNING AMENDMENT	23.02.2018

**EXTERIOR
ARCHITECTURE**

LONDON: Studio 15, Hewlett House, Havelock Terrace,
London, SW6 4AS
MANCHESTER: Studio 537, The Royal Exchange, St Anns
Square, Manchester, M2 7DH
E-Mail: office@exteriorarchitecture.com
Web: www.exteriorarchitecture.com

Project title
CHARLTON PHASE 01

Drawing title
SECTION REFERENCE PLAN

Issued By	London	T: 020 7978 2101
Scale	NOT TO SCALE	Drawn ExA
Status	PLANNING	Checked KI
Date	DEC 2017	Approved EXA
Drawing number	ExA_1752_500	Revision C

Not to scale

