


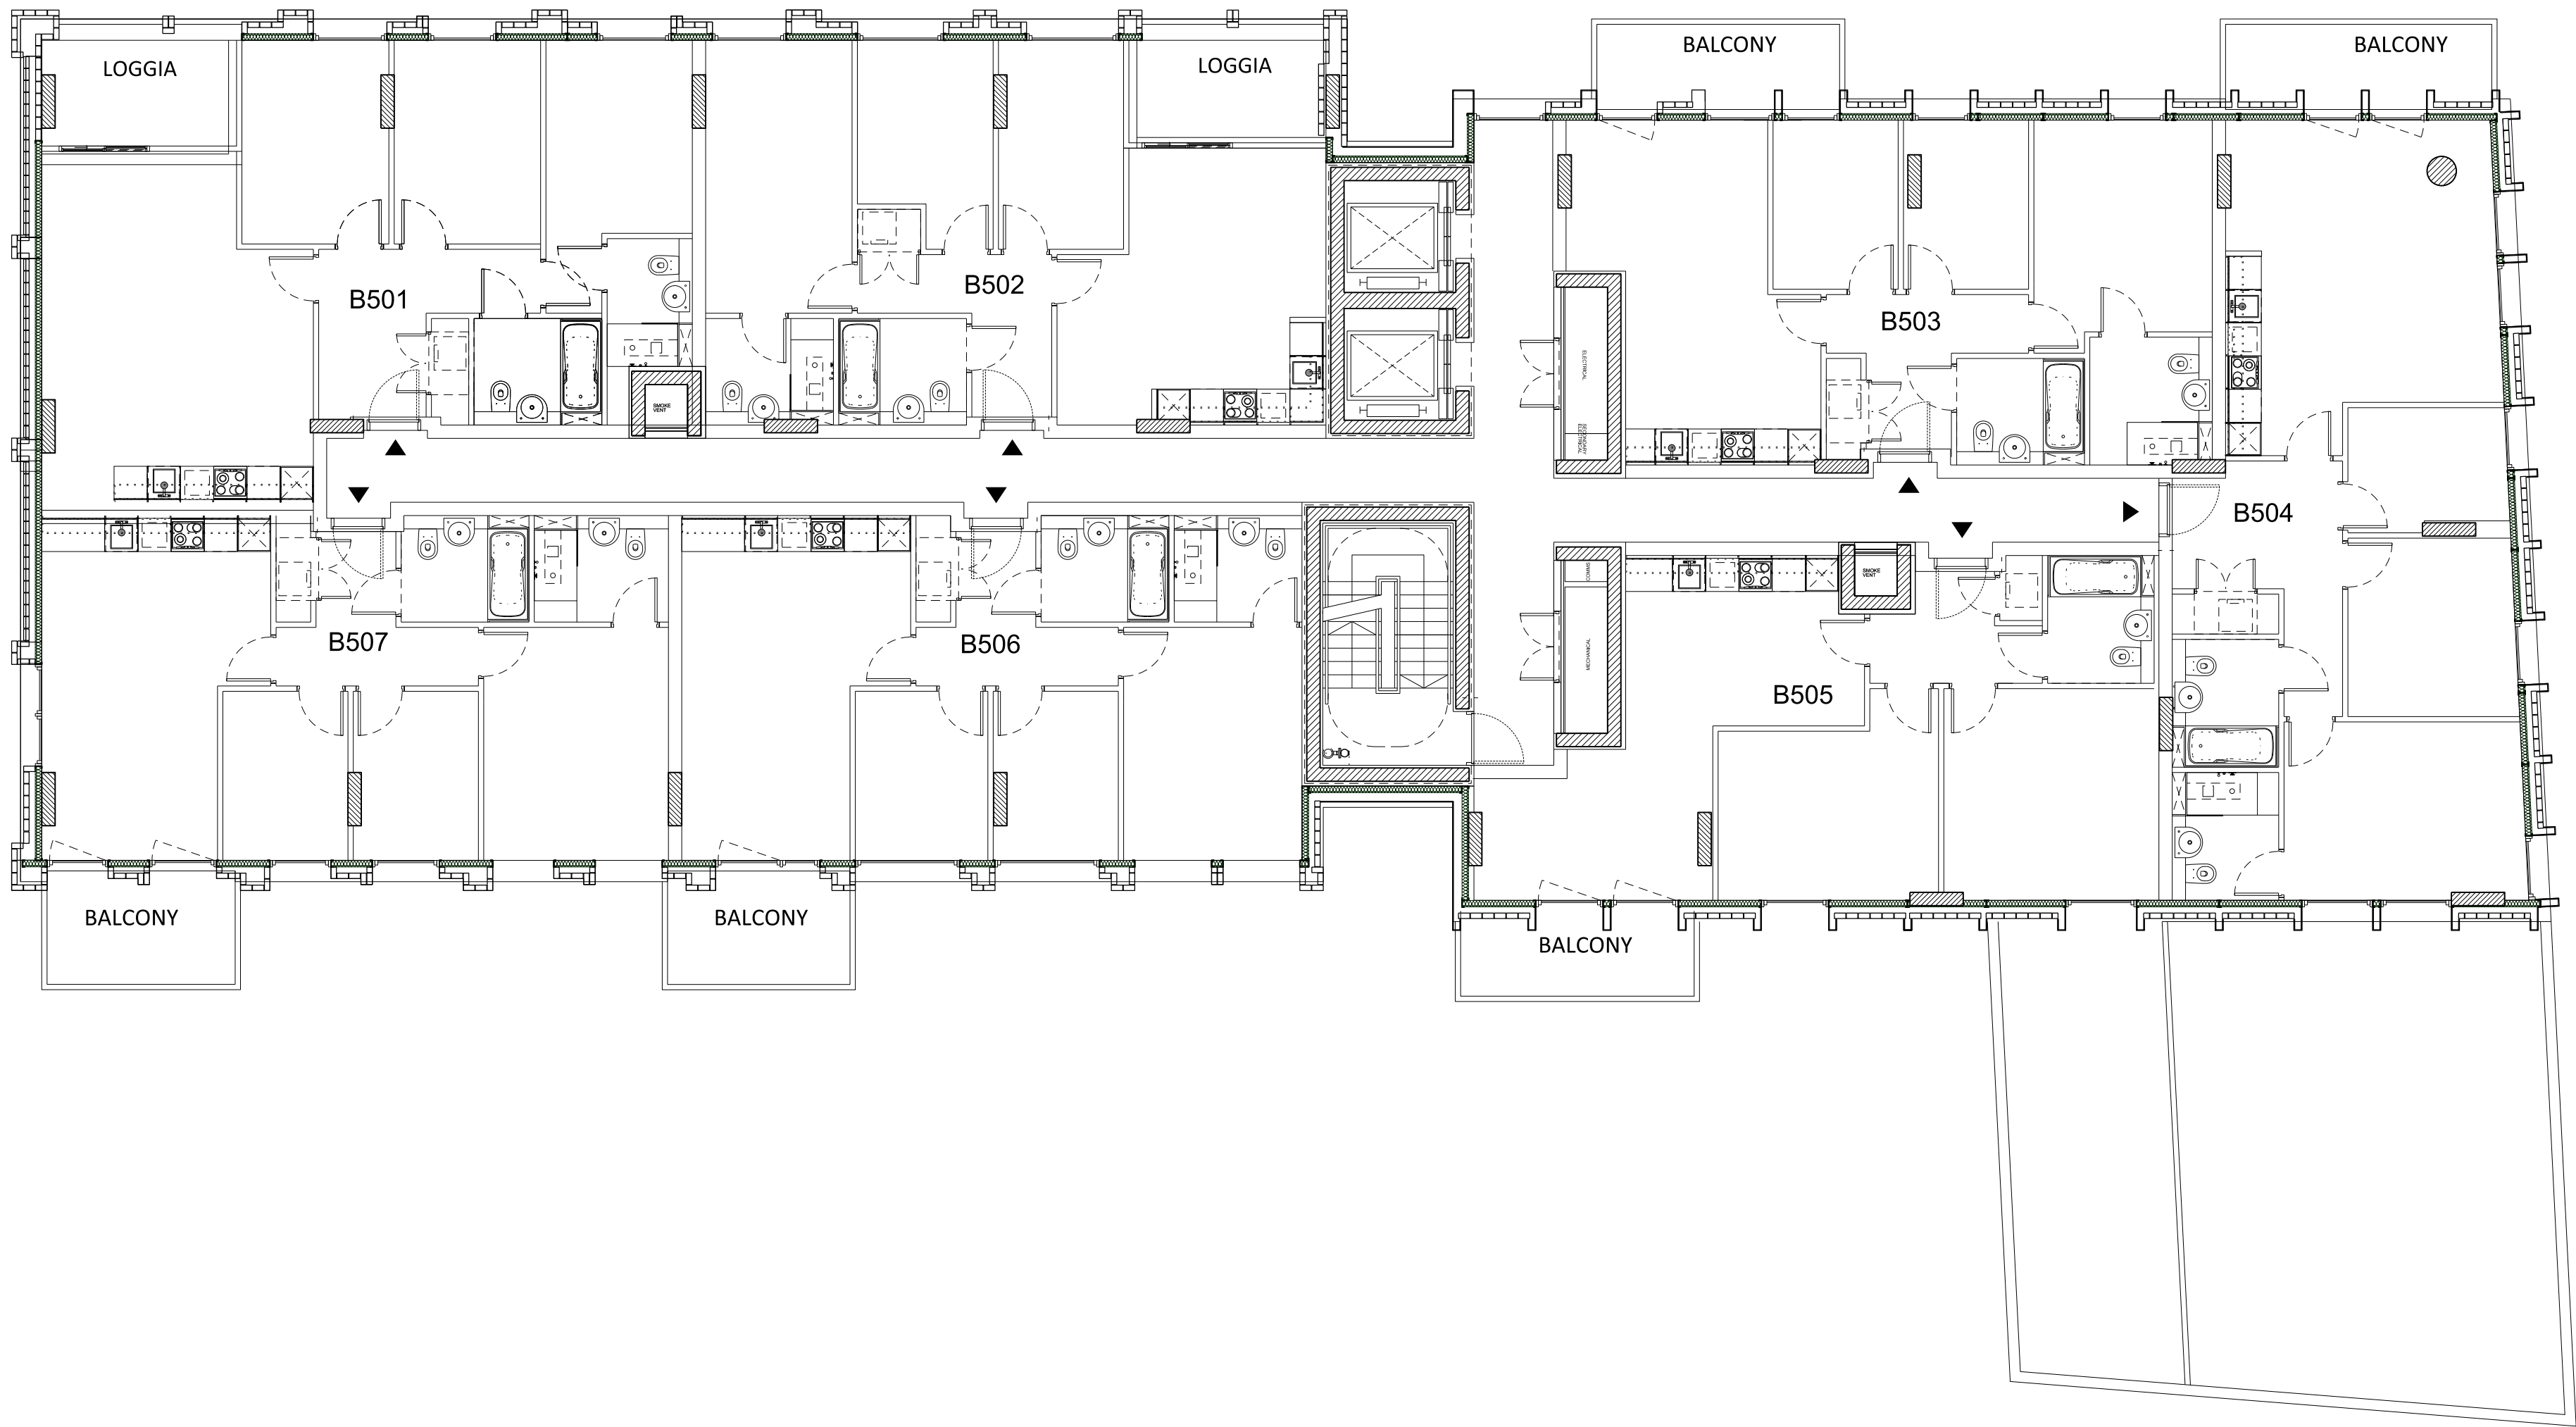


01 Level 05 plan  
Section 1

This drawing is copyright  
Do not scale off dimensions.  
All dimensions to be checked on site by contractor.  
Contractor to report any dimensional discrepancies,  
errors or omissions prior to commencing on site.

NOTE:

1- All internal layouts and furnishings are shown for  
indicative purposes only.  
2- All landscape layouts are shown for indicative  
purposes only.

|     |            |                               |
|-----|------------|-------------------------------|
|     |            |                               |
|     |            |                               |
| C   | 03/12/2018 | Amendments as agreed with GLA |
| B   | 16/03/2018 | Layout amended                |
| A   | 16/02/2018 | South facade amended          |
| Rev | Date       | Description                   |

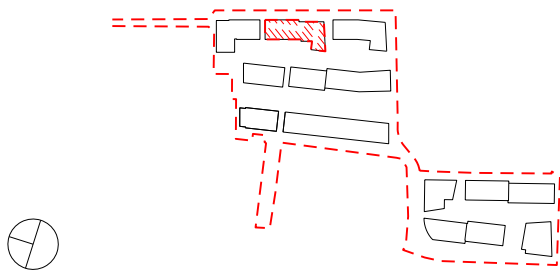

|                  |                                   |       |            |
|------------------|-----------------------------------|-------|------------|
| Project Title    | CHARLTON RIVERSIDE - PHASE 1 - RS |       |            |
| Drawing Title    | Building B                        |       |            |
|                  | Plot A                            |       |            |
|                  | Apartment Layouts                 |       |            |
|                  | Level 05                          |       |            |
| Reason for Issue | Planning RS                       |       |            |
| Status           | For approval                      |       |            |
| Job No           | 10046                             | Scale | 1:100 @ A1 |
|                  |                                   | Date  | DEC 2017   |
| Drawing No       | 10046-A-DRG-B-G200-2005-PL-RS     |       | Revision   |
|                  |                                   |       | C          |

SimpsonHaugh  
AND PARTNERS

MANCHESTER  
Riverside, 4 Commercial St  
Manchester M15 4RQ  
+44 (0)161 835 2345  
www.simpsonhaugh.com

LONDON  
5-8 Roberts Place  
London EC3R 9BB  
+44 (0)20 7549 4000  
mail@simpsonhaugh.com