



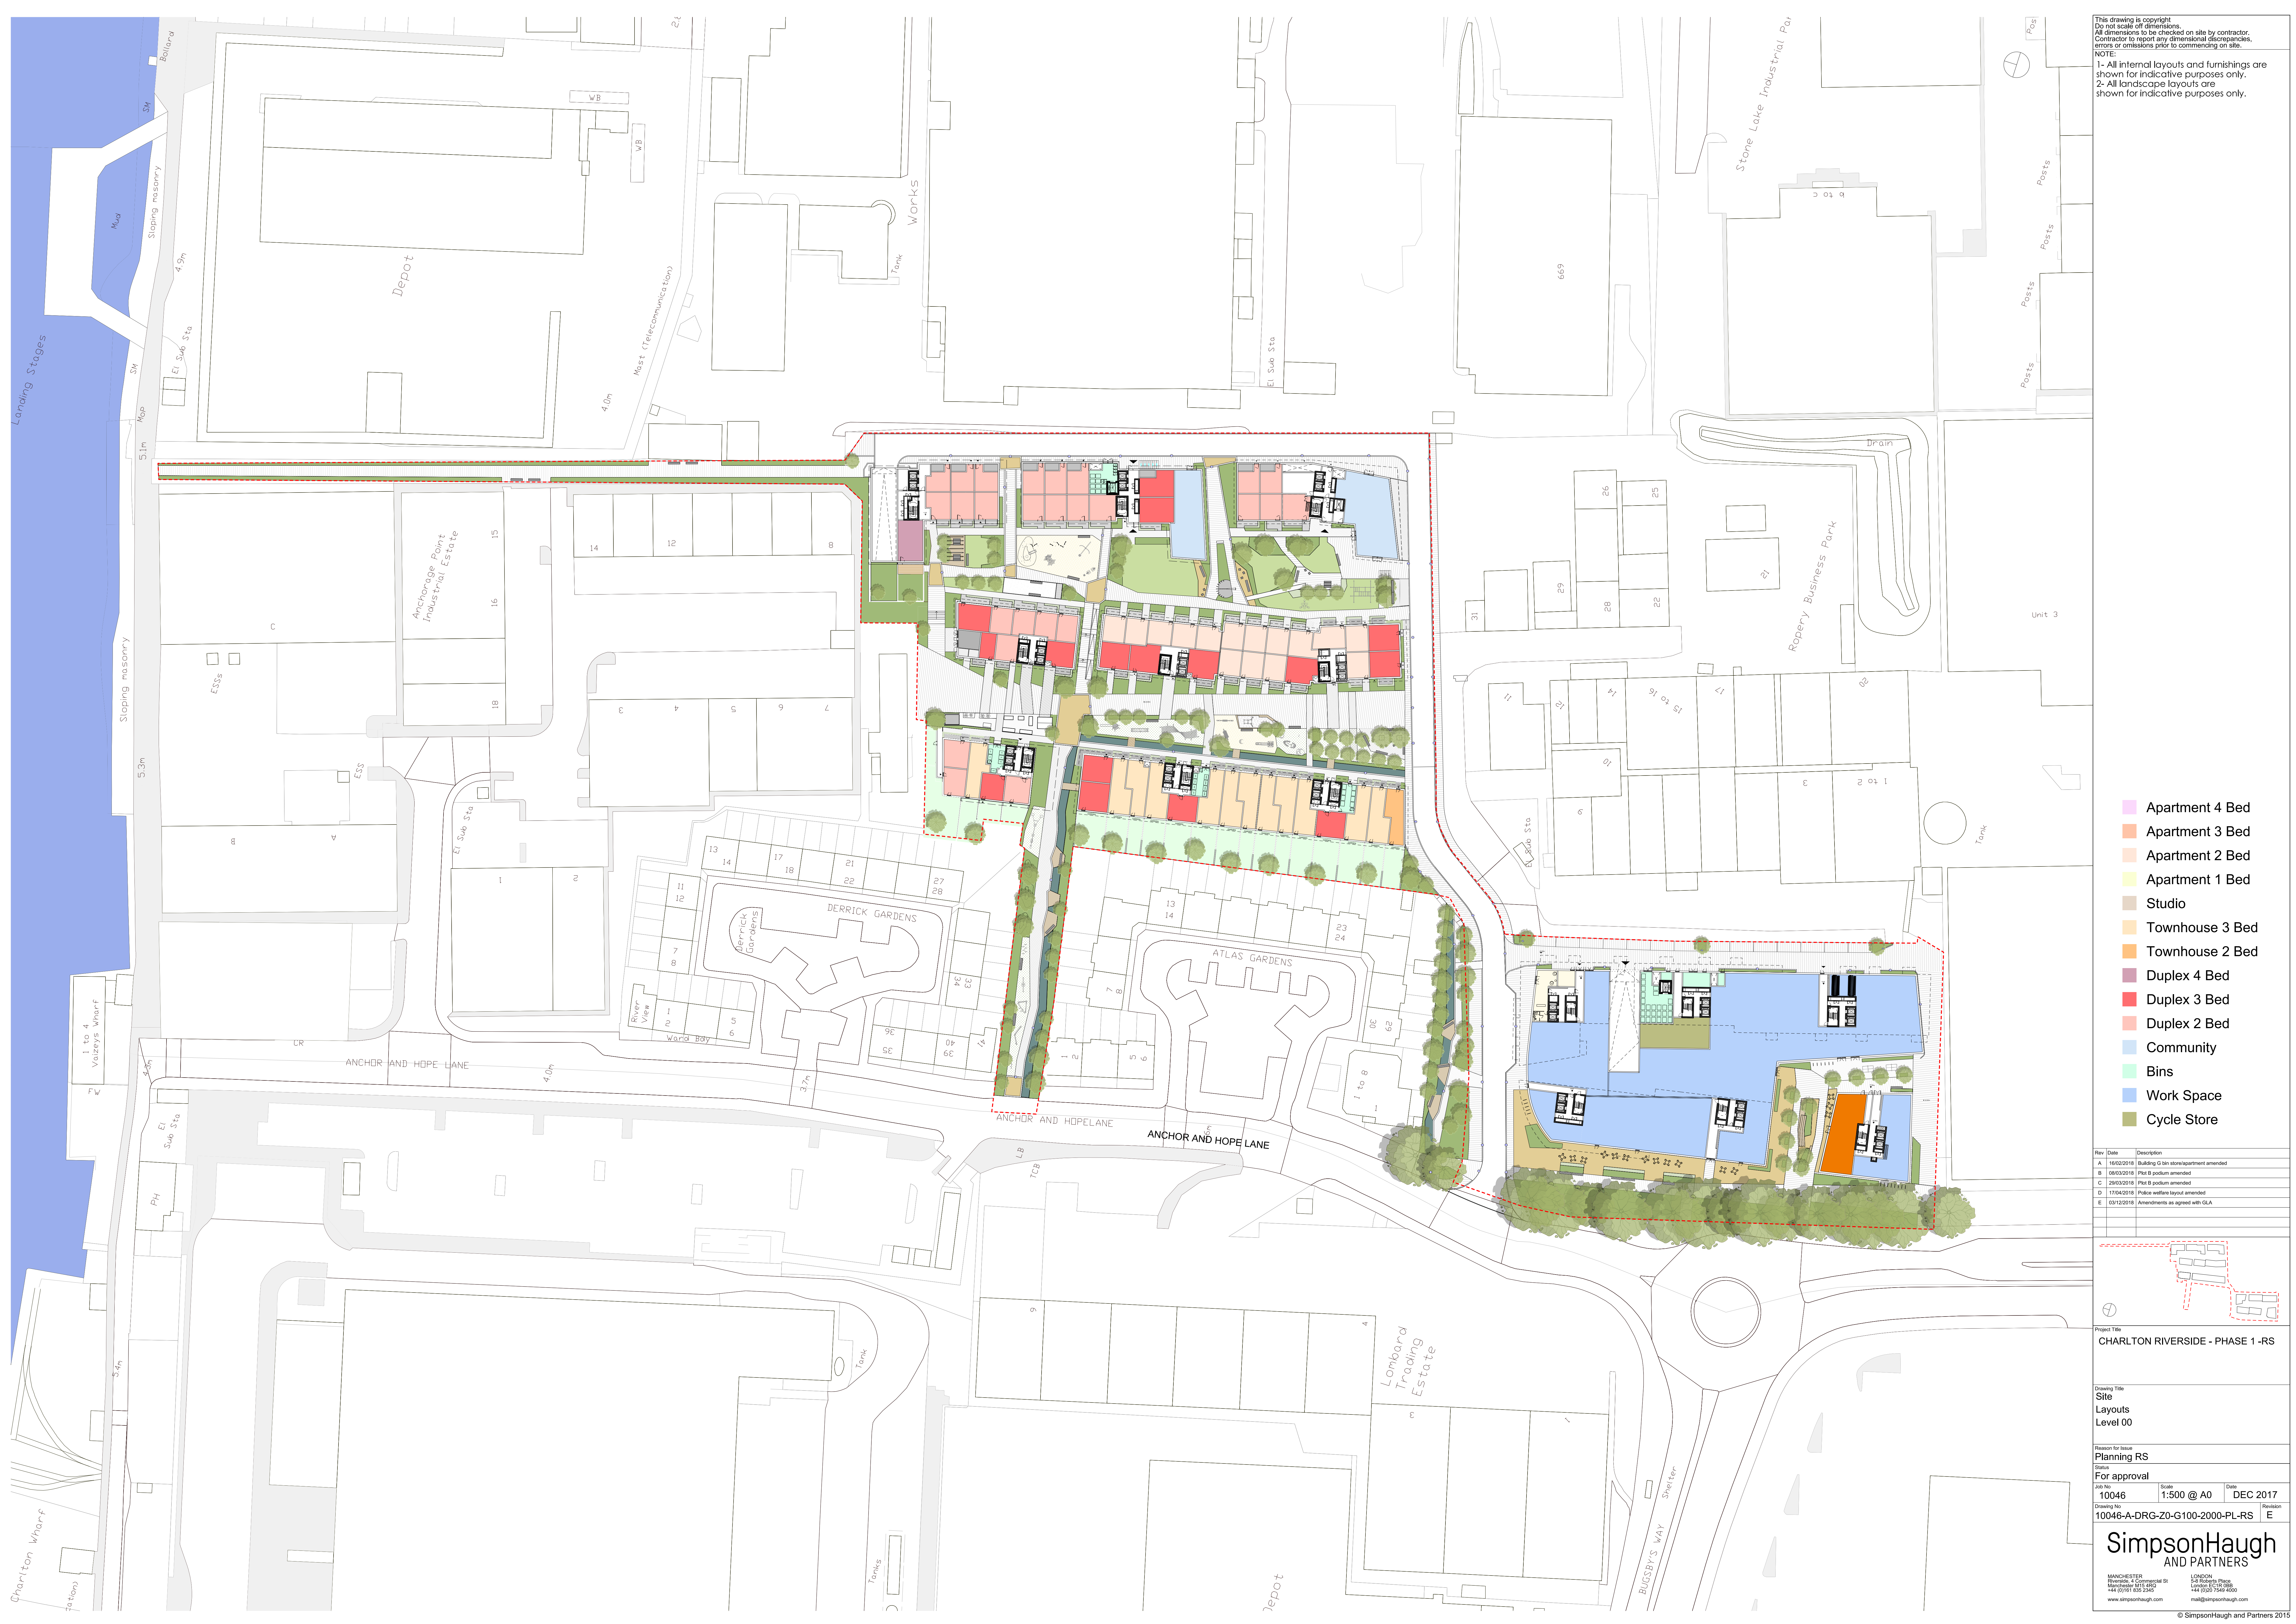

This drawing is copyright
Do not scale off dimensions.
All dimensions to be checked on site by contractor.
Contractor to report any dimensional discrepancies,
errors or omissions prior to commencing on site.
NOTE:
1- All internal layouts and furnishings are
shown for indicative purposes only.
2- All landscape layouts are
shown for indicative purposes only.

- Apartment 4 Bed
- Apartment 3 Bed
- Apartment 2 Bed
- Apartment 1 Bed
- Studio
- Townhouse 3 Bed
- Townhouse 2 Bed
- Duplex 4 Bed
- Duplex 3 Bed
- Duplex 2 Bed
- Community
- Bins
- Work Space
- Cycle Store

Rev	Date	Description
A	16/03/2018	Building C1 ten storey/apartment amended
B	08/03/2018	Plot B podium amended
C	28/03/2018	Plot B podium amended
D	17/04/2018	Police welfare layout amended
E	03/12/2018	Amendments as agreed with GLA

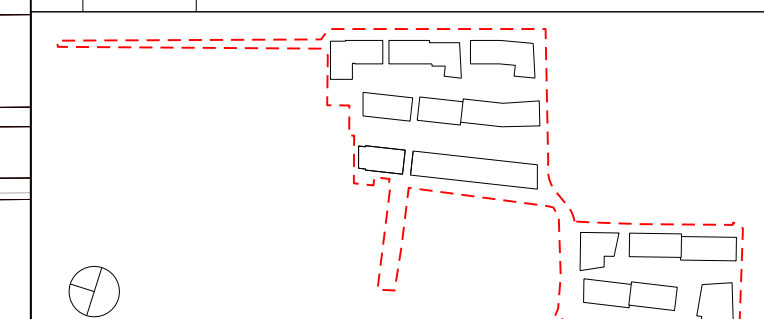

Project Title
CHARLTON RIVERSIDE - PHASE 1-RS

Drawing Title
Site
Layouts
Level 00

Reason for Issue Planning RS	Scale 1:500 @ A0	Date DEC 2017
For approval		
200 No	10046	
Drawing No	10046-A-DRG-ZO-G100-2000-PL-RS	Revision E

SimpsonHaugh
AND PARTNERS
MANCHESTER
Riverside, 4 Commercial St
M14 6PP
www.simpsonhaugh.com
LONDON
2nd Ropery Place
London E1 1AA
mail@simpsonhaugh.com