


PARAMETER SECTION 1-1  
1:750

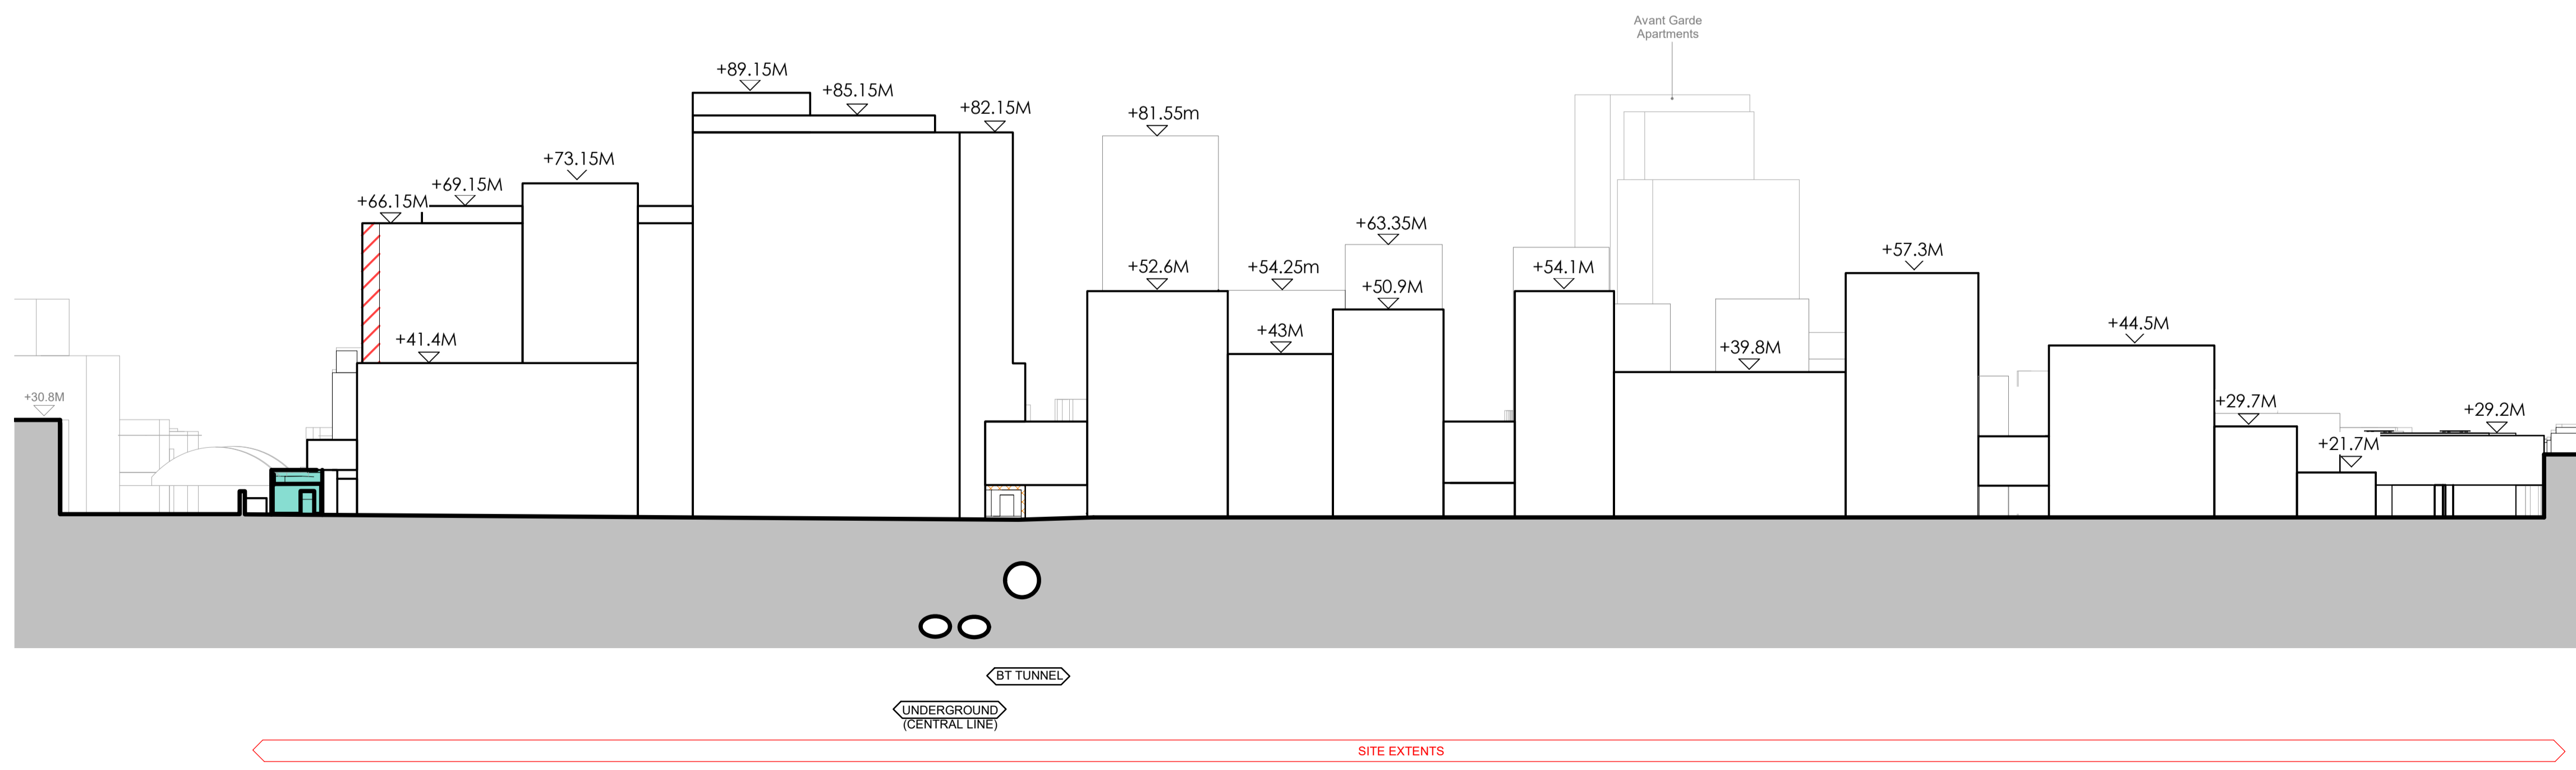

PARAMETER SECTION 2-2  
1:750

DIAGRAM KEY:

- SITE EXTENTS
- EXISTING BUILDINGS RETAINED
- EXISTING RETAINED STRUCTURE
- FULL DETAILS SUBMITTED
- +13.8M - +45M (AOD HEIGHT)
- +45.1M - +55M (AOD HEIGHT)
- +55.1M - +75M (AOD HEIGHT)
- +75.1M - +95M (AOD HEIGHT)
- +95.1M - +120M (AOD HEIGHT)
- +120.1M - +142.4M (AOD HEIGHT)
- MEASURED EXISTING AOD LEVELS OUTSIDE SITE BOUNDARY
- PROPOSED SPOT LEVELS
- UPPER PARAMETER 3M SETBACK ZONE [see Design Guide]
- SETBACK TO CREATE ADDITIONAL PUBLIC SPACE [see Design Guide]

NOTE: BALCONY ZONES NOT ILLUSTRATED PLEASE SEE INDIVIDUAL BUILDING PARAMETERS.

notes:			
rev	date	ISSUED FOR PLANNING	by
P1	19/09/19	ISSUED FOR PLANNING	CE
P2	24/07/20	ZONE ADDED TO ALIGN WITH DESIGN GUIDE RULES.	CE


drawing and design copyright of:

**FAULKNERBROWNS ARCHITECTS**

client:

project: **BISHOPSGATE GOODSYARD**


north: site address: **BRAITHWAITE ST LONDON E1 6GJ**

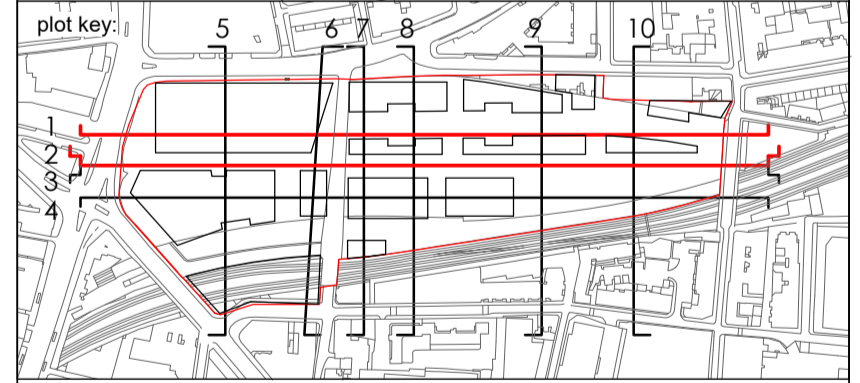

drawing status: **PLANNING : FOR APPROVAL**

title: **PARAMETERS - PROPOSED MAXIMUM BUILDING HEIGHTS SECTIONS 1,2**

scale: **1 : 750** size: **A1**

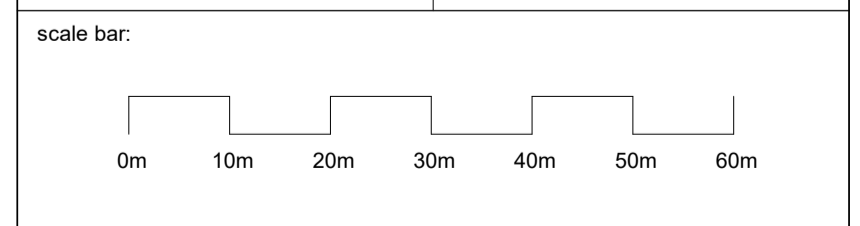

drawing no: **BGY-FBA-00-00-DR-A-00-0033**

rev:	suit:	drawn by:	checked by:
P2	S0	AM	CE