




PLOT 3\_A XO

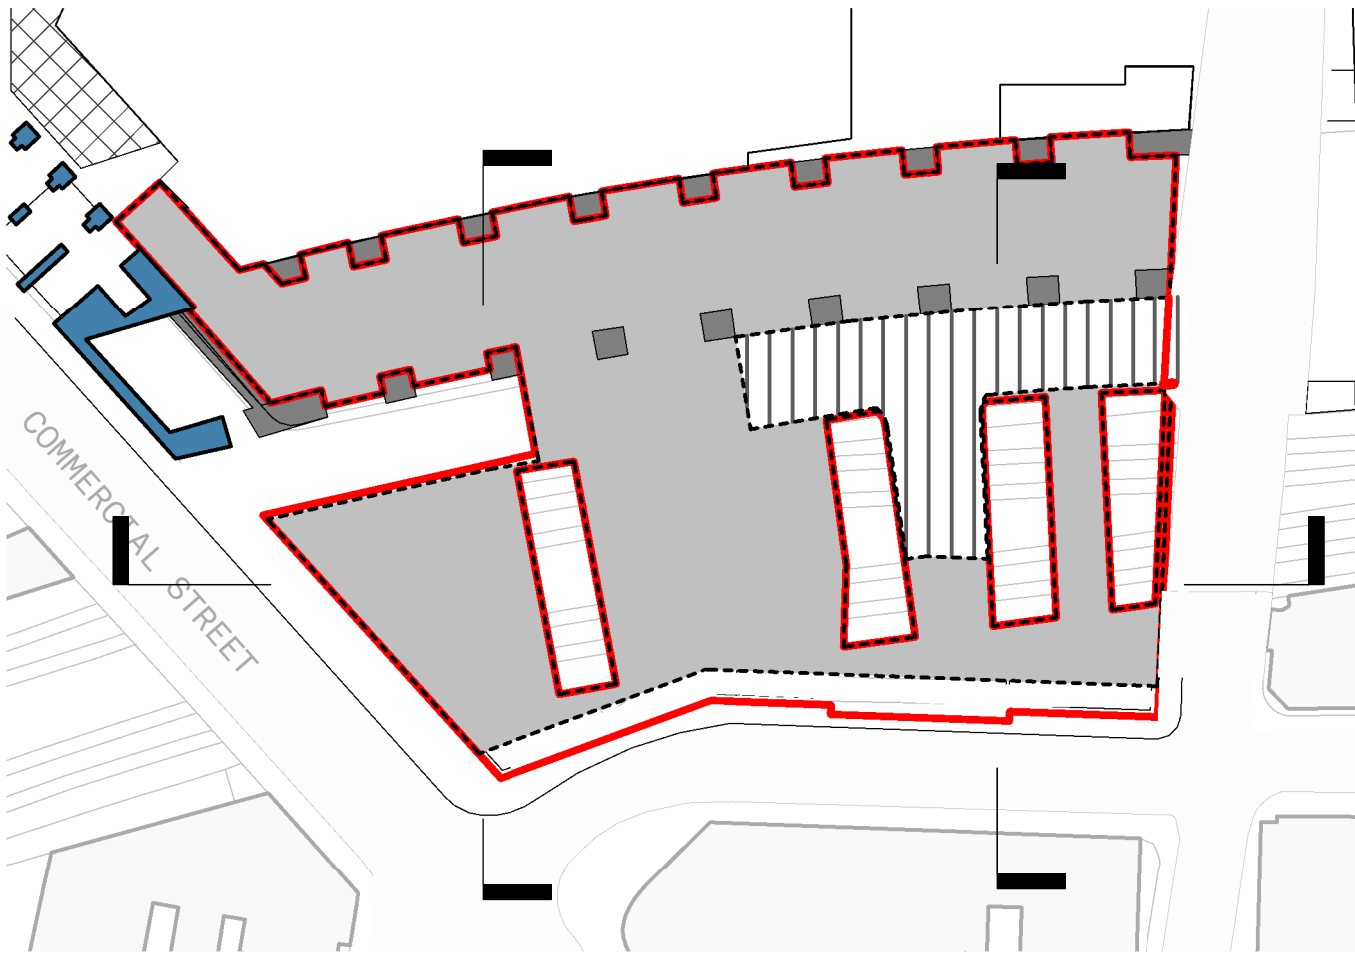


PLOT 3\_GROUND  
1 : 750

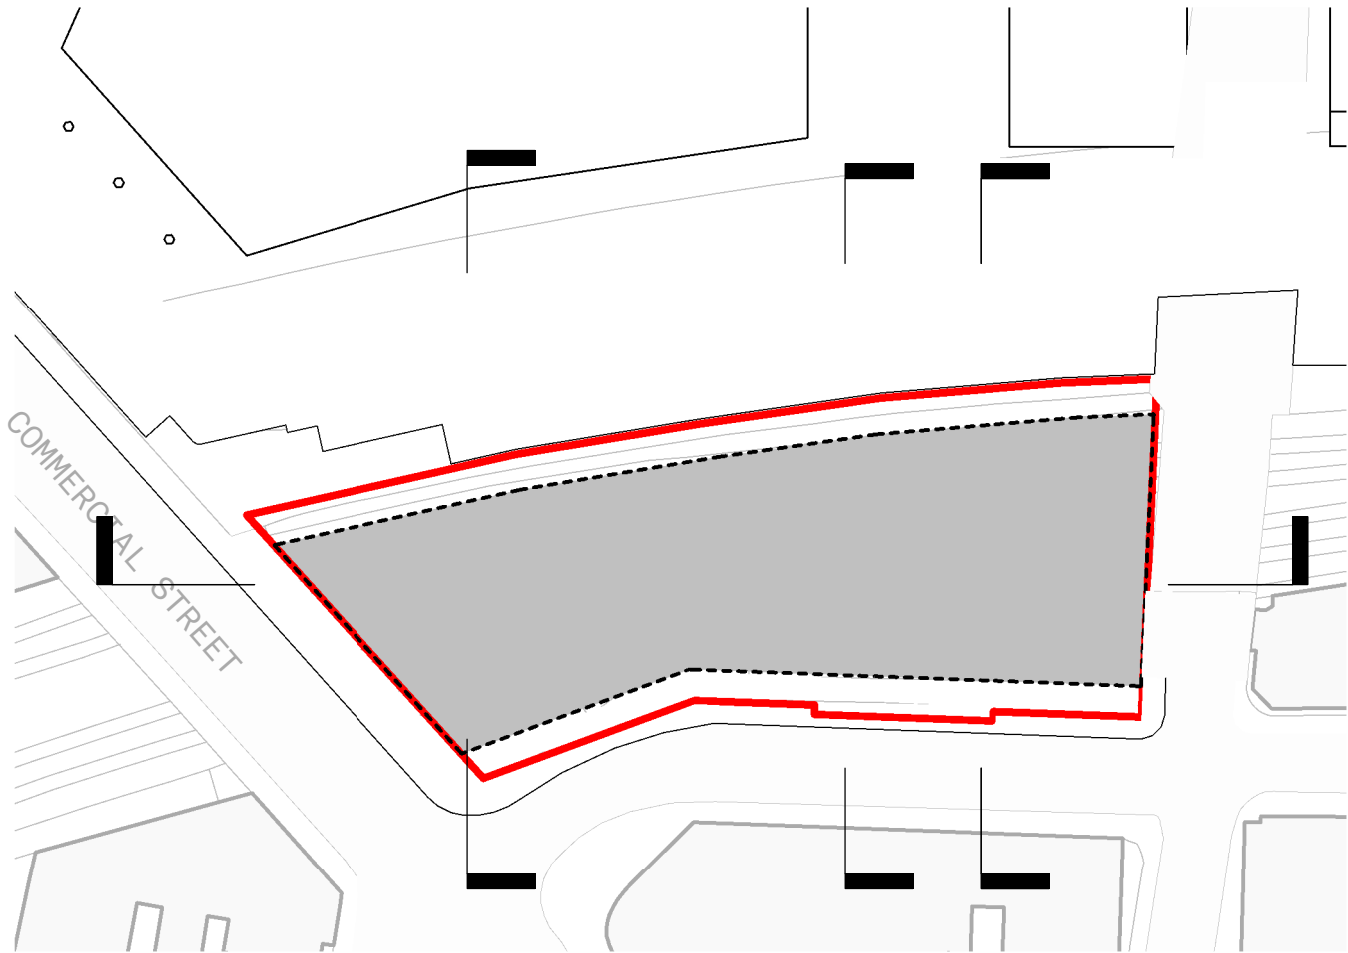


PLOT 3\_PODIUM  
1 : 750

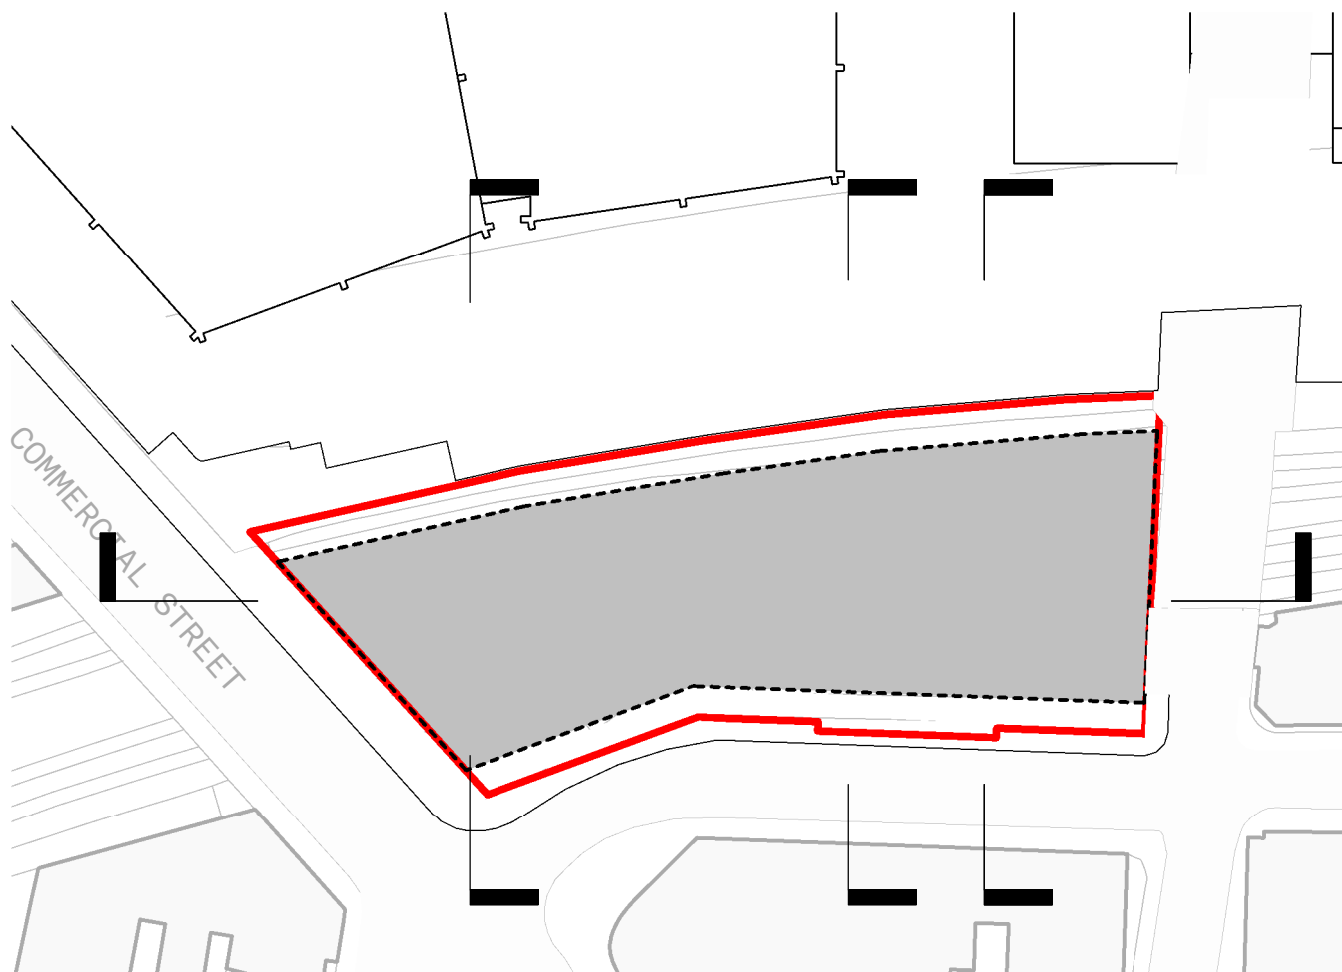


PLOT 3\_TYPICAL UPPER  
1 : 750

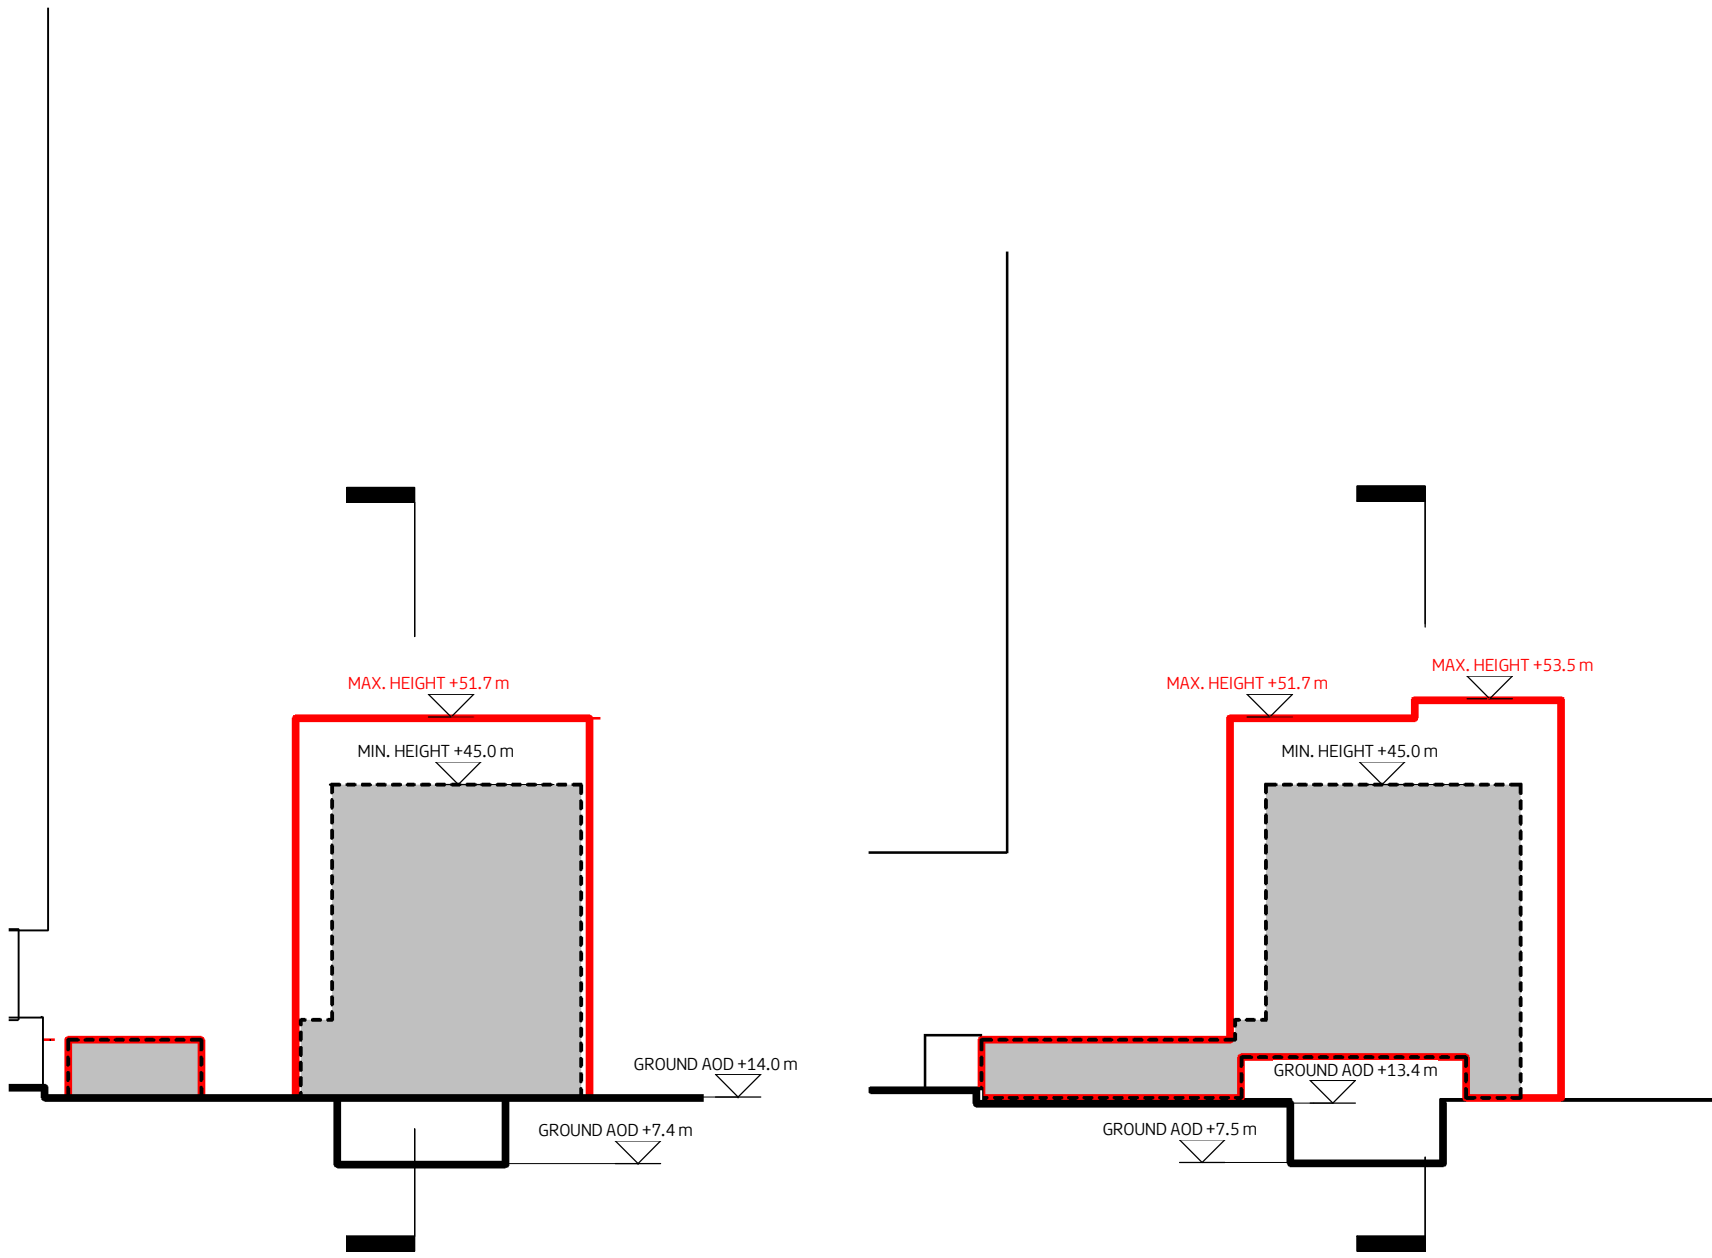

PLOT 3\_S1  
1 : 750

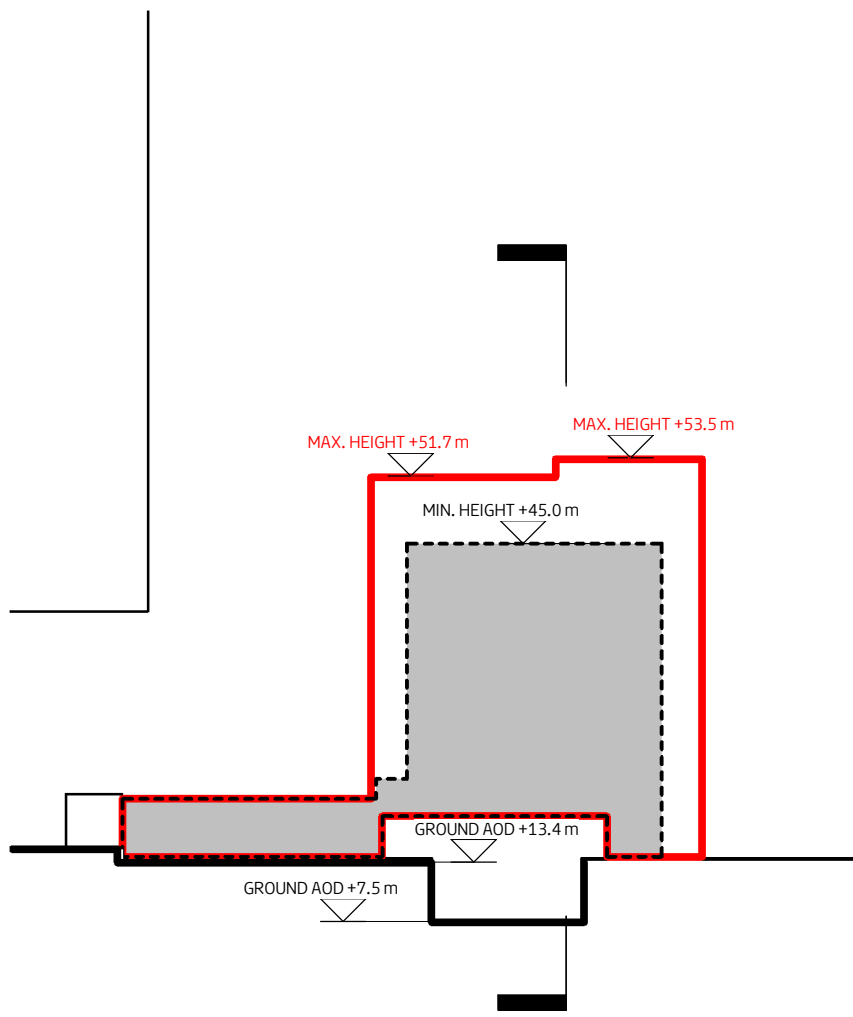

PLOT 3\_S2  
1 : 750

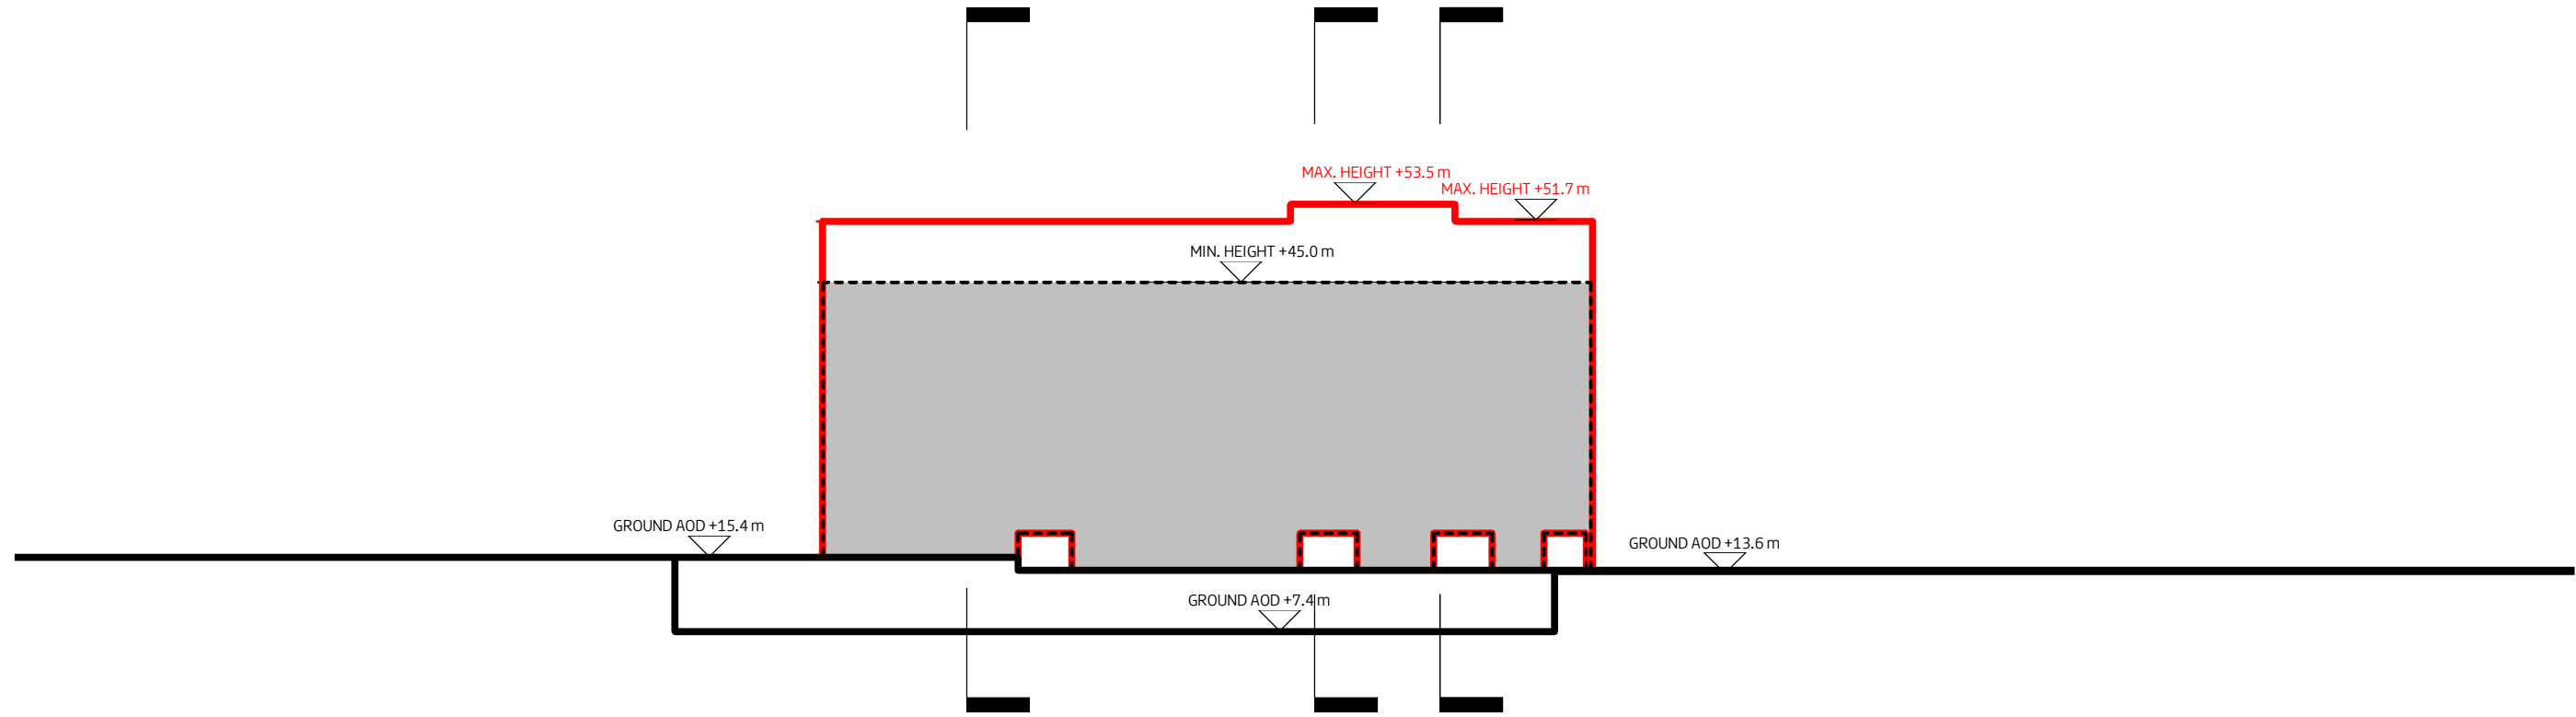

PLOT 3\_S3  
1 : 750

PLOT PARAMETER KEY

- EXISTING FABRIC
- MAXIMUM PARAMETER
- MINIMUM PARAMETER
- BALCONY PARAMETER
- MINIMUM HEIGHT (AOD)
- MINIMUM HEIGHT (AOD)
- MAXIMUM HEIGHT (AOD)
- MAXIMUM HEIGHT (AOD)
- DETAILED PLANNING APPLICATION
- ZONE DEDICATED FOR SERVICE AREA
- STATUTORY LISTED STRUCTURE (GRADE II)

notes:

rev	date		by
P1	19/09/19	ISSUED FOR PLANNING	CE
P2	15/01/20	GRADE II STATUTORY LISTED STRUCTURES ADDED	AM
P3	05/03/20	AOD CLARIFICATION ON KEY. GROUND AOD ADDED	CE

drawing and design copyright of:

**FAULKNERBROWNS  
ARCHITECTS**


client:



project:

**BISHOPSGATE GOODS YARD**

north:

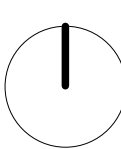

site address: **BRAITHWAITE ST  
LONDON  
E1 6GJ**

plot key:



do not scale this drawing  
do no derive measurements from digital media

drawing status:

**PLANNING - FOR APPROVAL**

title:

**PARAMETERS PLOT 3 (MAXIMUM  
AND MINIMUM)**


scale:

**1 : 750**

size:

**A1**

scale bar:

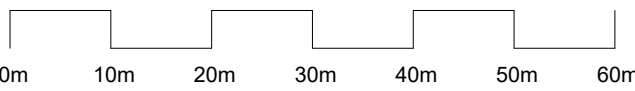

drawing no:

**BGY-FBA- 03-00-DR-A-00-0061**

rev:

**P3**

suit:

**S0**

drawn by:

**AM**

checked by:

**CE**