


This drawing is to be read in conjunction with all other contract documents and specifications and all other consultants drawings.

All levels and dimensions should be checked on site and any discrepancies notified to the Architect prior to proceeding with works.

THIS DRAWING IS COPYRIGHT.  
No drawing shall be reproduced in any form without prior written permission of Eric Parry Architects.

**KEY**

- Office reception, amenity and circulation
- Office
- Retail
- Ancillary

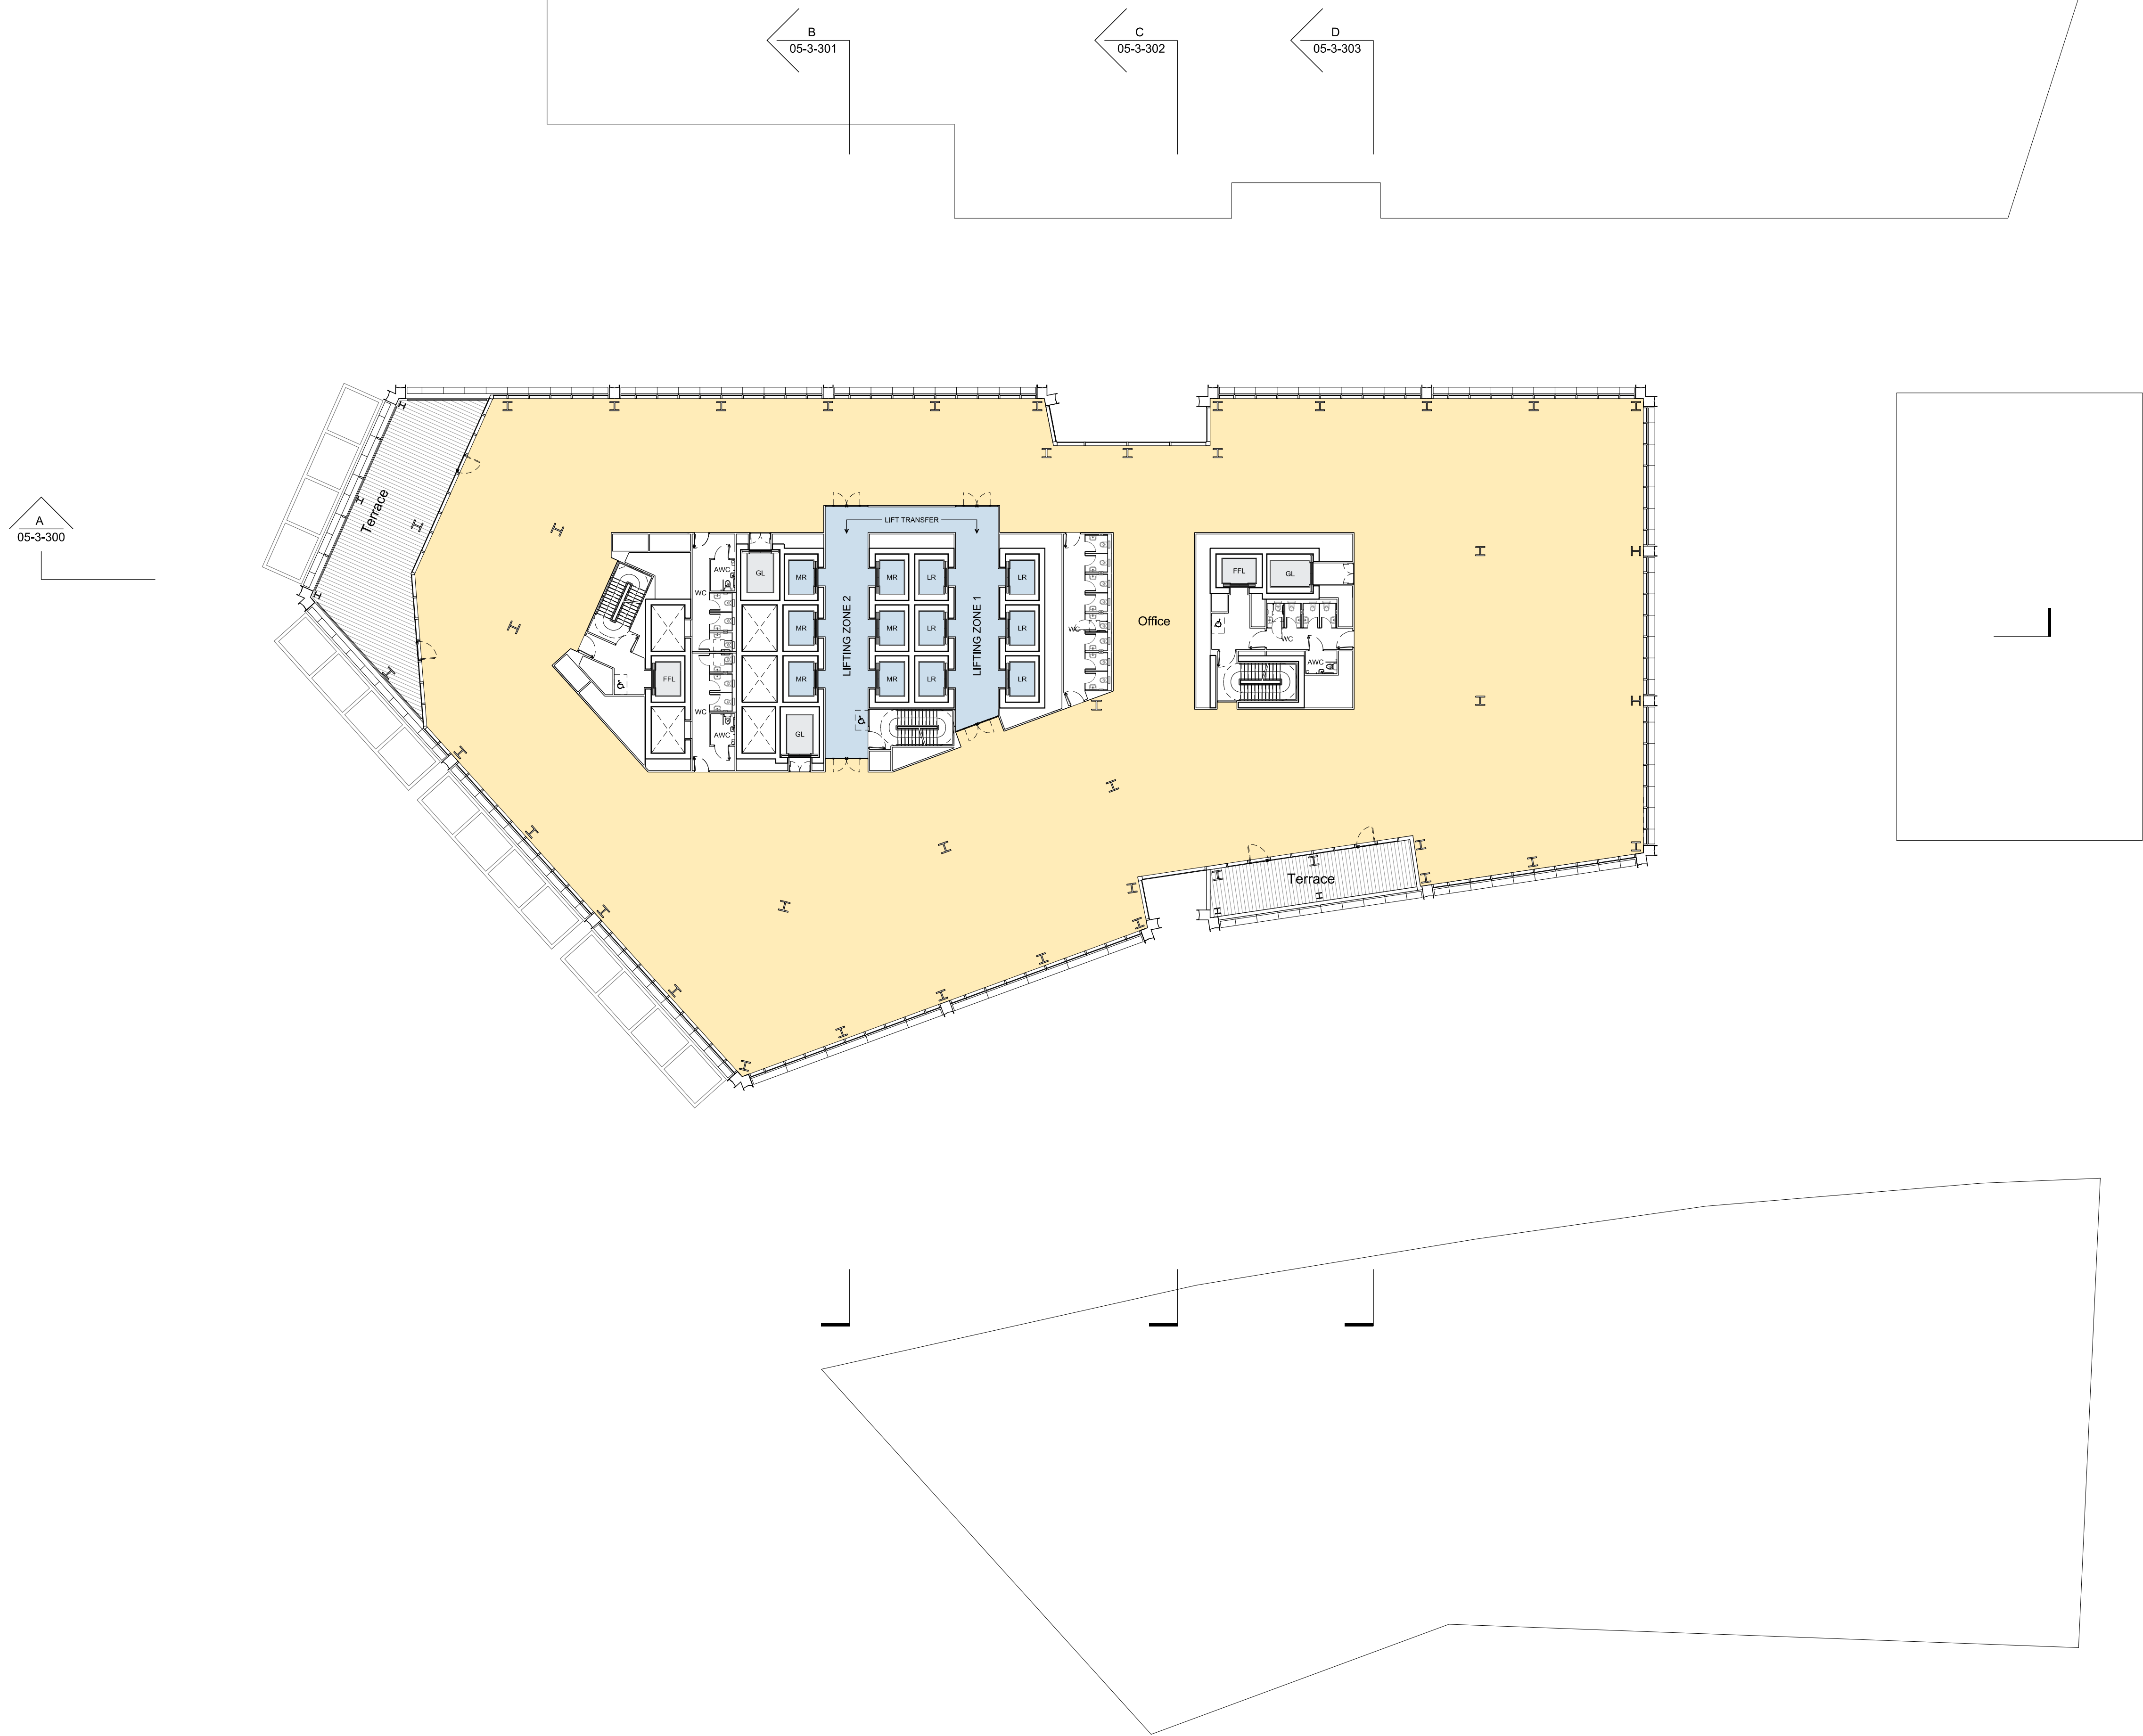

P03	Issued for Planning	14 01 20	EF	TN
P02	Issued for Planning	19 09 19	EF	TN
P01	Issued for Planning	25 06 19	EF	TN
P00	Issued for Approval	25 04 19	FW	ASM
Rev	Description	Date	By	Chk
key plan				

28 - 42 Banner Street  
London EC1Y 8QE  
Tel 020 7608 9600  
Fax 020 7608 9601  
www.ericparryarchitects.co.uk

**Eric Parry Architects**

client  
BALLYMORE & HAMMERSON

project  
THE GOODSYARD PLOT 2

drawing title  
PROPOSED PLAN  
LEVEL 9

scale  
1 : 250  
@ A1

drawing no  
EPA-TGY-05-1-109

revision  
P03