

This drawing is protected by copyright and must not be copied or reproduced without the written consent of Chris Dyson Architects LLP. All dimensions and sizes to be checked on site. North points shown are indicative. ©

Do not scale off this drawing except for planning purposes. Dimensions, area and levels are only approximate and subject to site survey. All dimensions to be checked on site. Any discrepancies or variations to be reported to the architect before work commences.



This drawing to be read in conjunction with the specification, where provided, and all relevant consultants drawings and / or specialist drawings / documents and any discrepancies or variations to be reported to the architect before the affected work commences.

**KEY**

EXISTING STRUCTURE

NEW STRUCTURE

BOUNDARY LINE

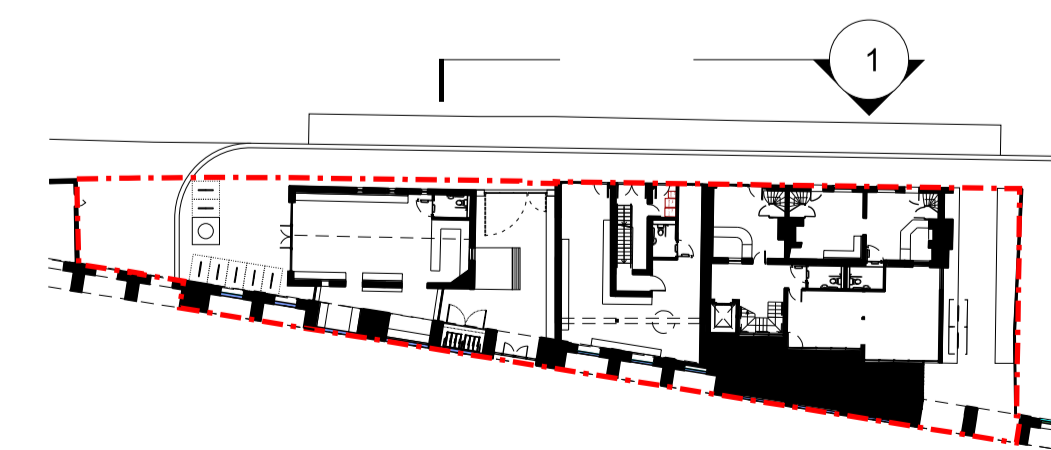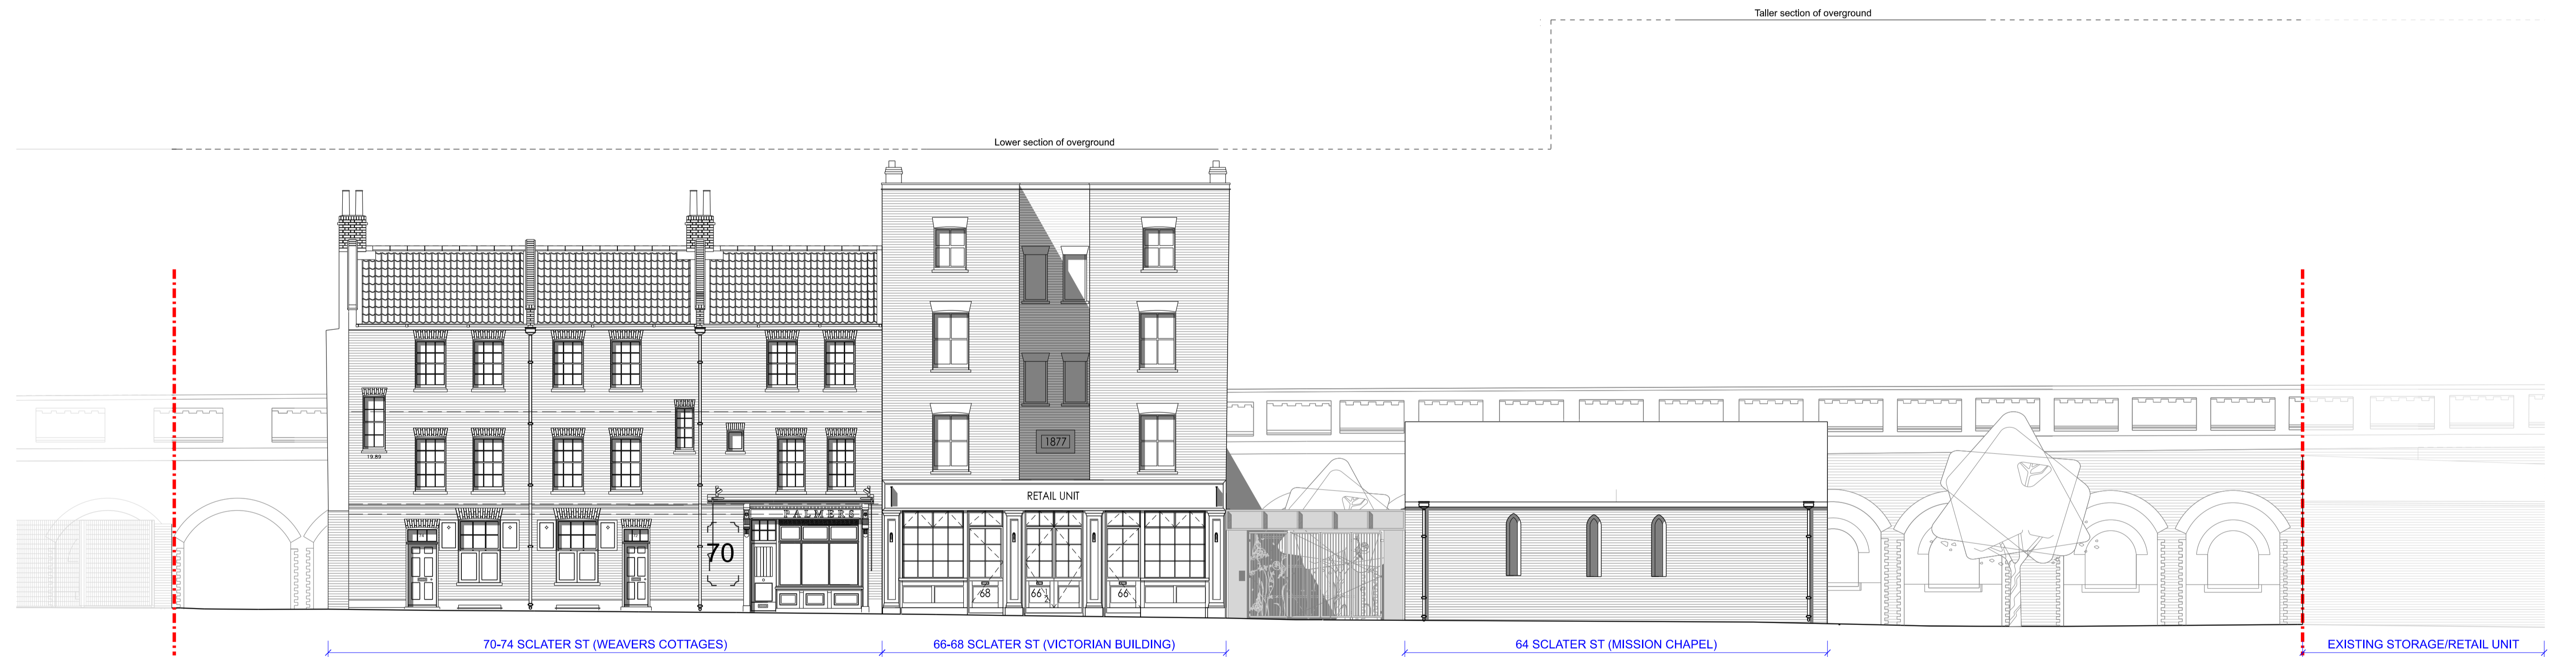

**KEY** NTS PLAN

0 1 2 3 4 5 6 7 8 9 10  
SCALE IN METRES @ 1:100

Rev	Date	Notes	Int.
01	19.03.2024	RMA ISSUE	YY
00	21.10.22	FIRST ISSUE	CC

Client / Project:  
**BISHOPSGATE GOODSYARD  
 REGENERATION Ltd  
 BISHOPSGATE GOODSYARD**  
 Drawing Title:

Status:  
**PLANNING**

Date	Drawn	Check	Scale 100 @ A1
JUL '22	MF VY DR	CC MW	Scale 200 @ A3

CDA Internal Project No:  
 0368  
 Drawing No:  
 BGY-CDA05-ZZ-DR-A-20401 01

**CHRIS DYSON  
 ARCHITECTS**

Chris Dyson Architects LLP, 1 Fashion St, London E1 6LY  
 +44 (0)20 7247 1816 www.chrisdyson.co.uk

**1** 1:100 @ A1  
 PROPOSED ELEVATION