

This drawing is protected by copyright and must not be copied or reproduced without the written consent of Chris Dyson Architects LLP. All dimensions and sizes to be checked on site. North points shown are indicative. ©

Do not scale off this drawing except for planning purposes. Dimensions, area and levels are only approximate and subject to site survey. All dimensions to be checked on site. Any discrepancies or variations to be reported to the architect before work commences.


This drawing to be read in conjunction with the specification, where provided, and all relevant consultants drawings and / or specialists drawings / documents and any discrepancies or variations to be reported to the architect before the affected work commences.

KEY

EXISTING STRUCTURE

NEW STRUCTURE

BOUNDARY LINE

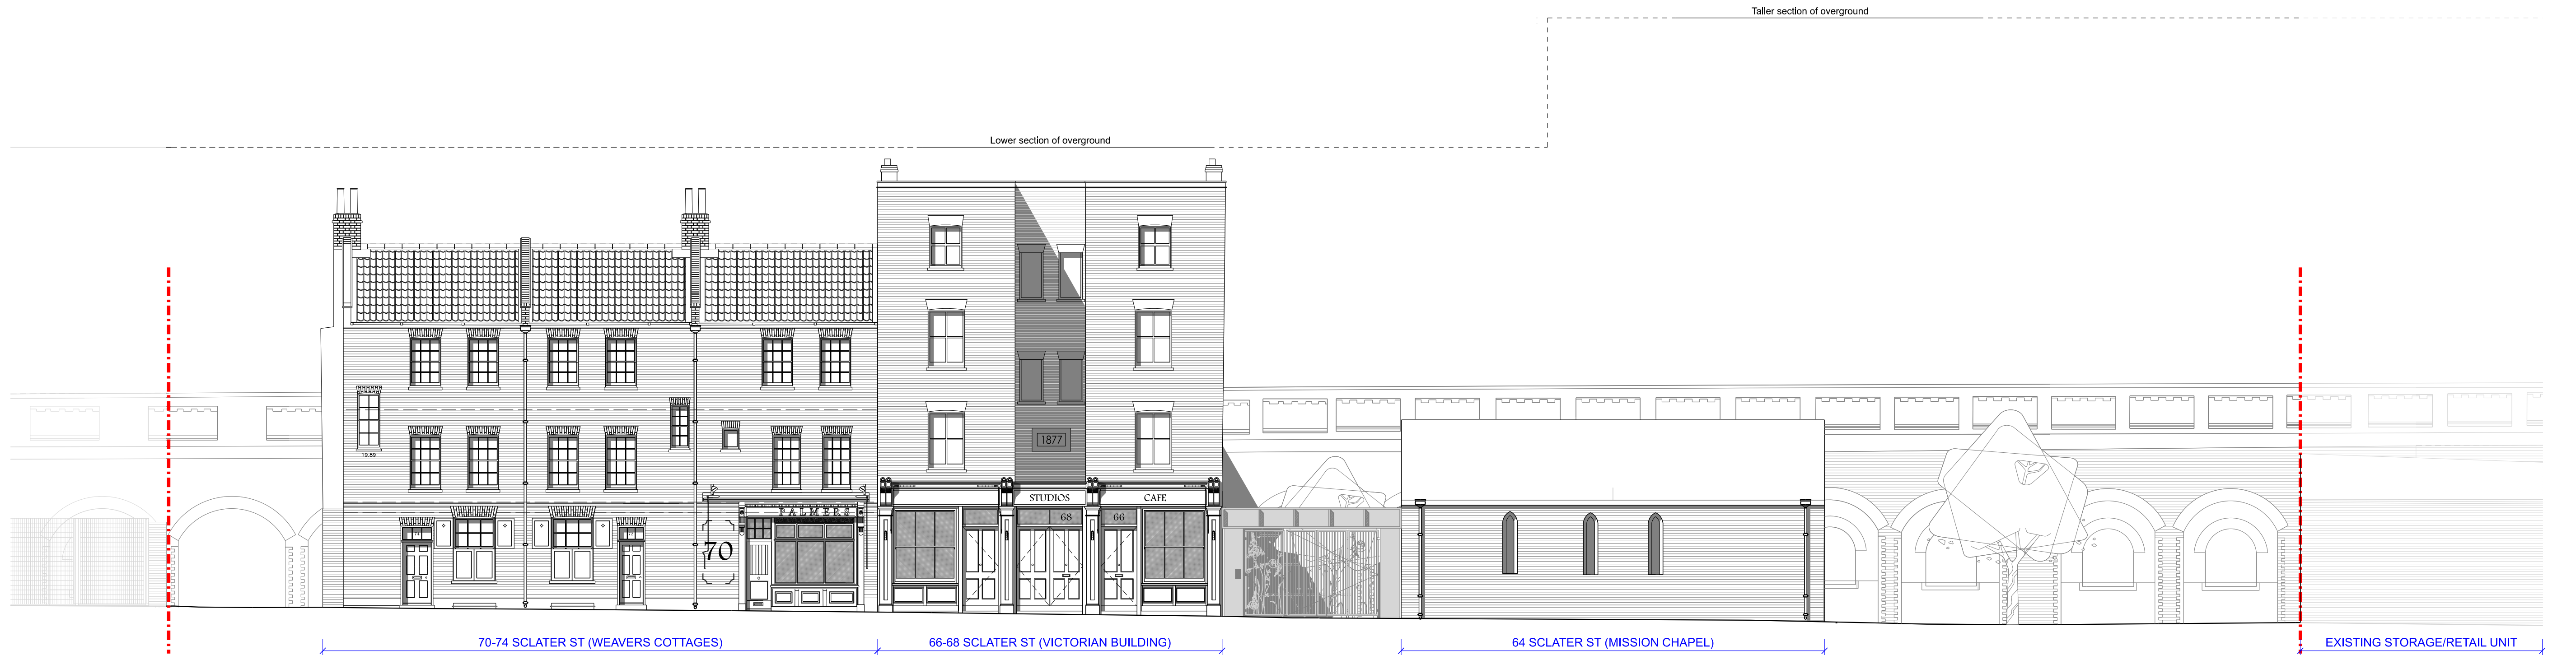

1 1:100 @ A1
PROPOSED ELEVATION

02	24.06.2024	VB SHOPFRONT	VY
01	19.03.2024	REVISED	VY
00	21.10.22	FIRST ISSUE	CC


Rev Date Notes Init.

Client / Project:
BISHOPSGATE GOODSYARD
REGENERATION Ltd
BISHOPSGATE GOODSYARD
Drawing Title:

Status:
PLANNING

Date	Drawn	Check	Scale 100 @ A1
JUL '22	MF VY DR	CC MW	Scale 200 @ A3

CDA Internal Project No: 0368
Drawing No: BGY-CDA05-ZZ-DR-A-20401 02

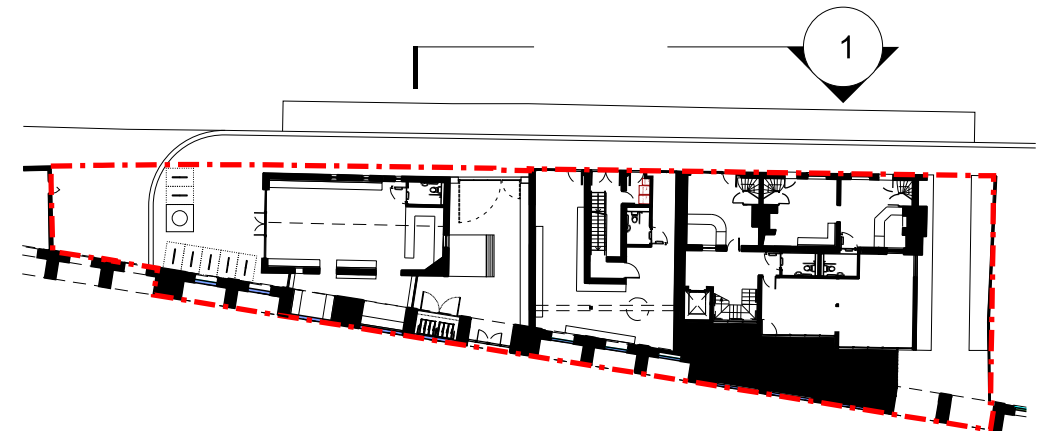

KEY NTS
PLAN

0 1 2 3 4 5 6 7 8 9 10
SCALE IN METRES @ 1:100



CHRISDYSON
ARCHITECTS

Chris Dyson Architects LLP, 1 Fashion St, London E1 6LY
+44 (0)20 7247 1816 www.chrisdyson.co.uk