














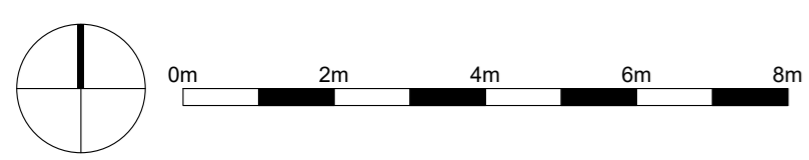
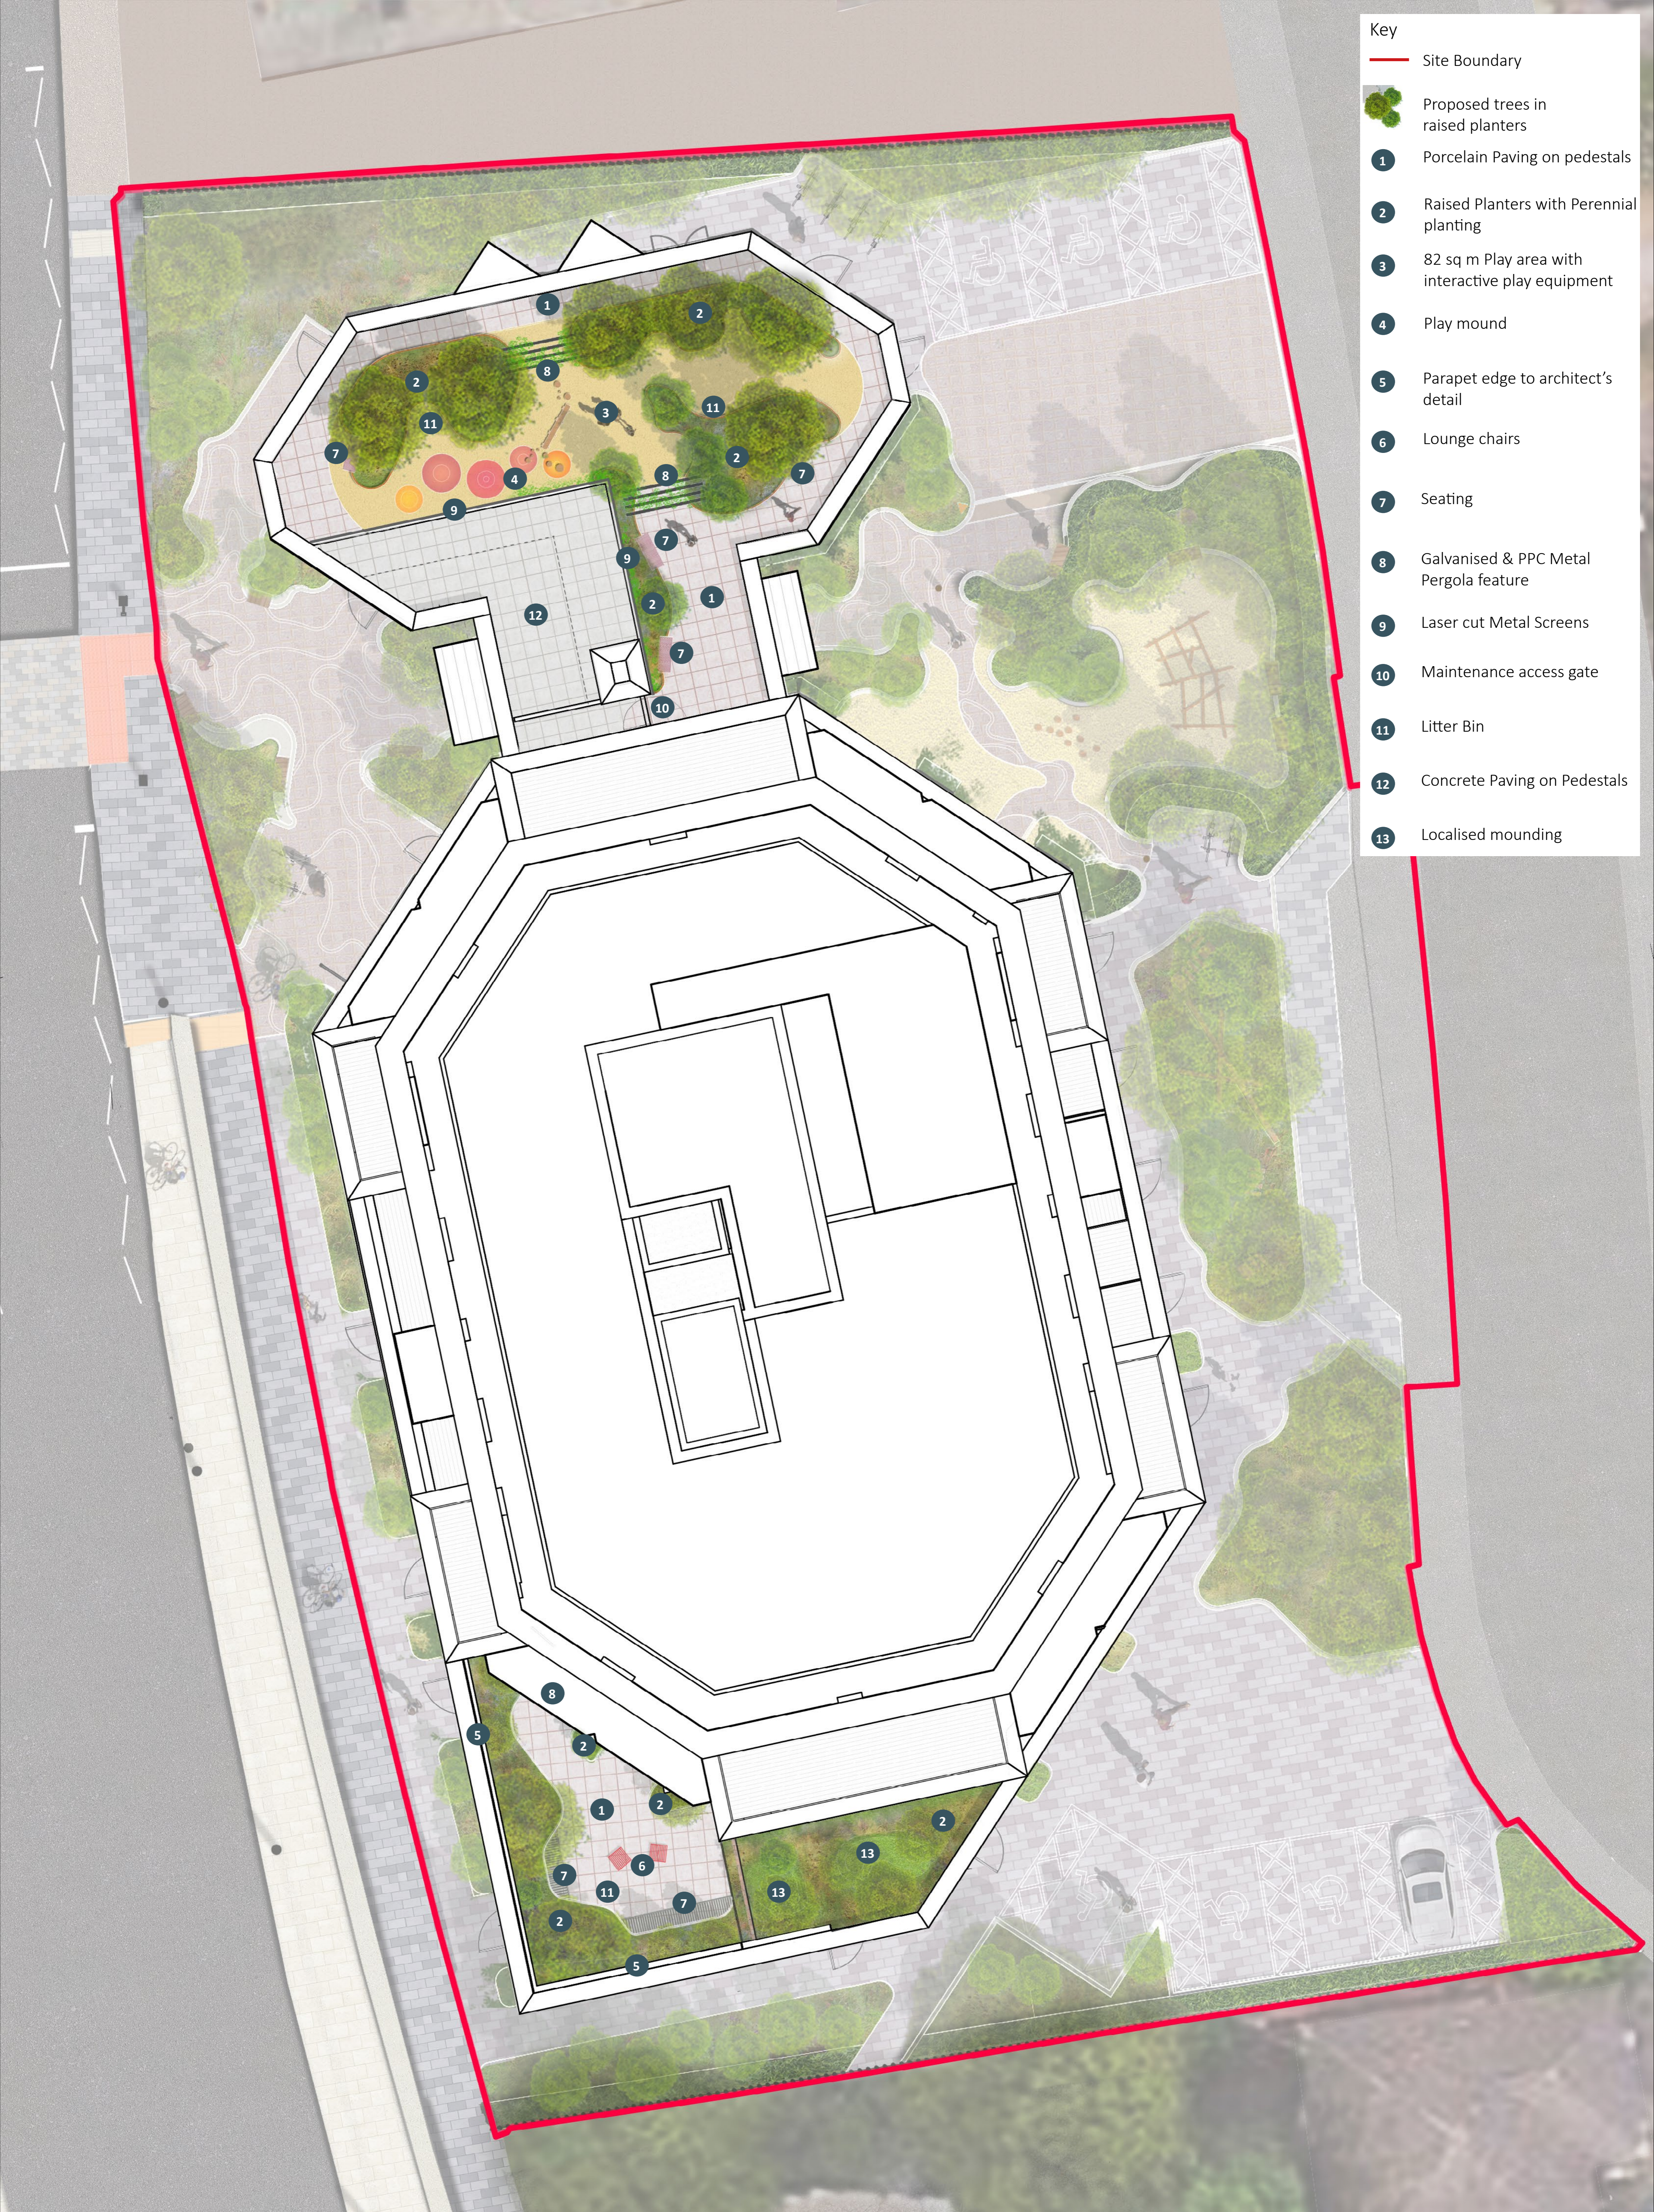


- Key**
-  Site Boundary
  -  Proposed trees in raised planters
  -  Porcelain Paving on pedestals
  -  Raised Planters with Perennial planting
  -  82 sq m Play area with interactive play equipment
  -  Play mound
  -  Parapet edge to architect's detail
  -  Lounge chairs
  -  Seating
  -  Galvanised & PPC Metal Pergola feature
  -  Laser cut Metal Screens
  -  Maintenance access gate
  -  Litter Bin
  -  Concrete Paving on Pedestals
  -  Localised mounding



Rev	Date	Description
1	23/09/2024	Issued For Planning
2	21/03/2025	Issued For Review
2	24/07/2025	Issued For Review

Dwn	Ckd
SB	DR
SB	DR
KA	DR

Drawn KA  
 Checked DR  
 Date Feb 2024  
 Scale @ A1 1: 100

**Sedgemere Rd, Abbey Wood**  
 Illustrative Landscape Plan -  
 Level 27

**SED-EDL-XX-27-DR-L-0127**  
**P3**

