





G251 5104-1
Detail
Elevation

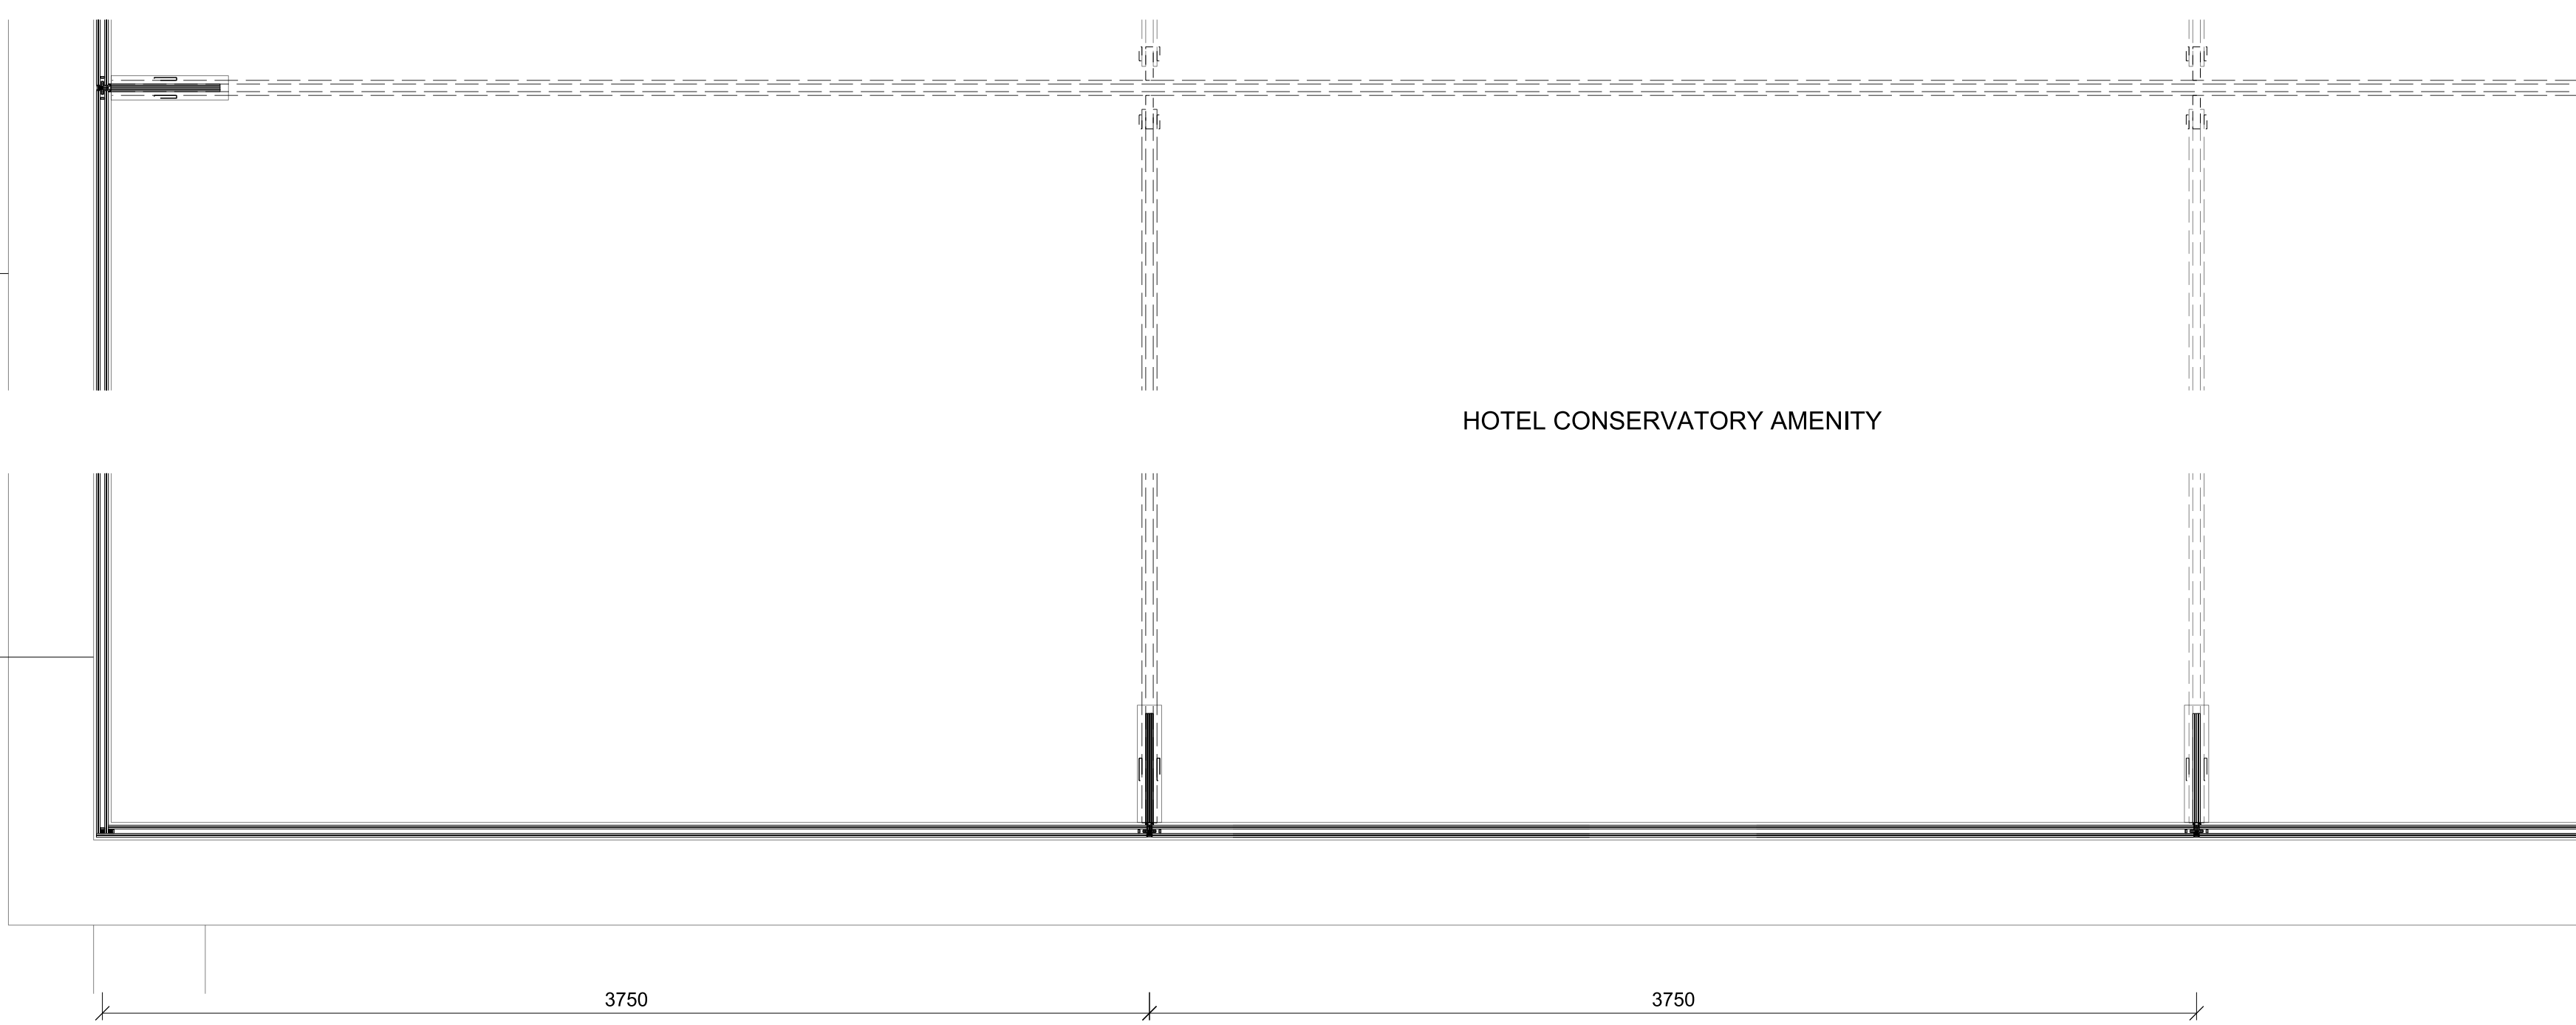

G251 5104-3
Detail
Plan

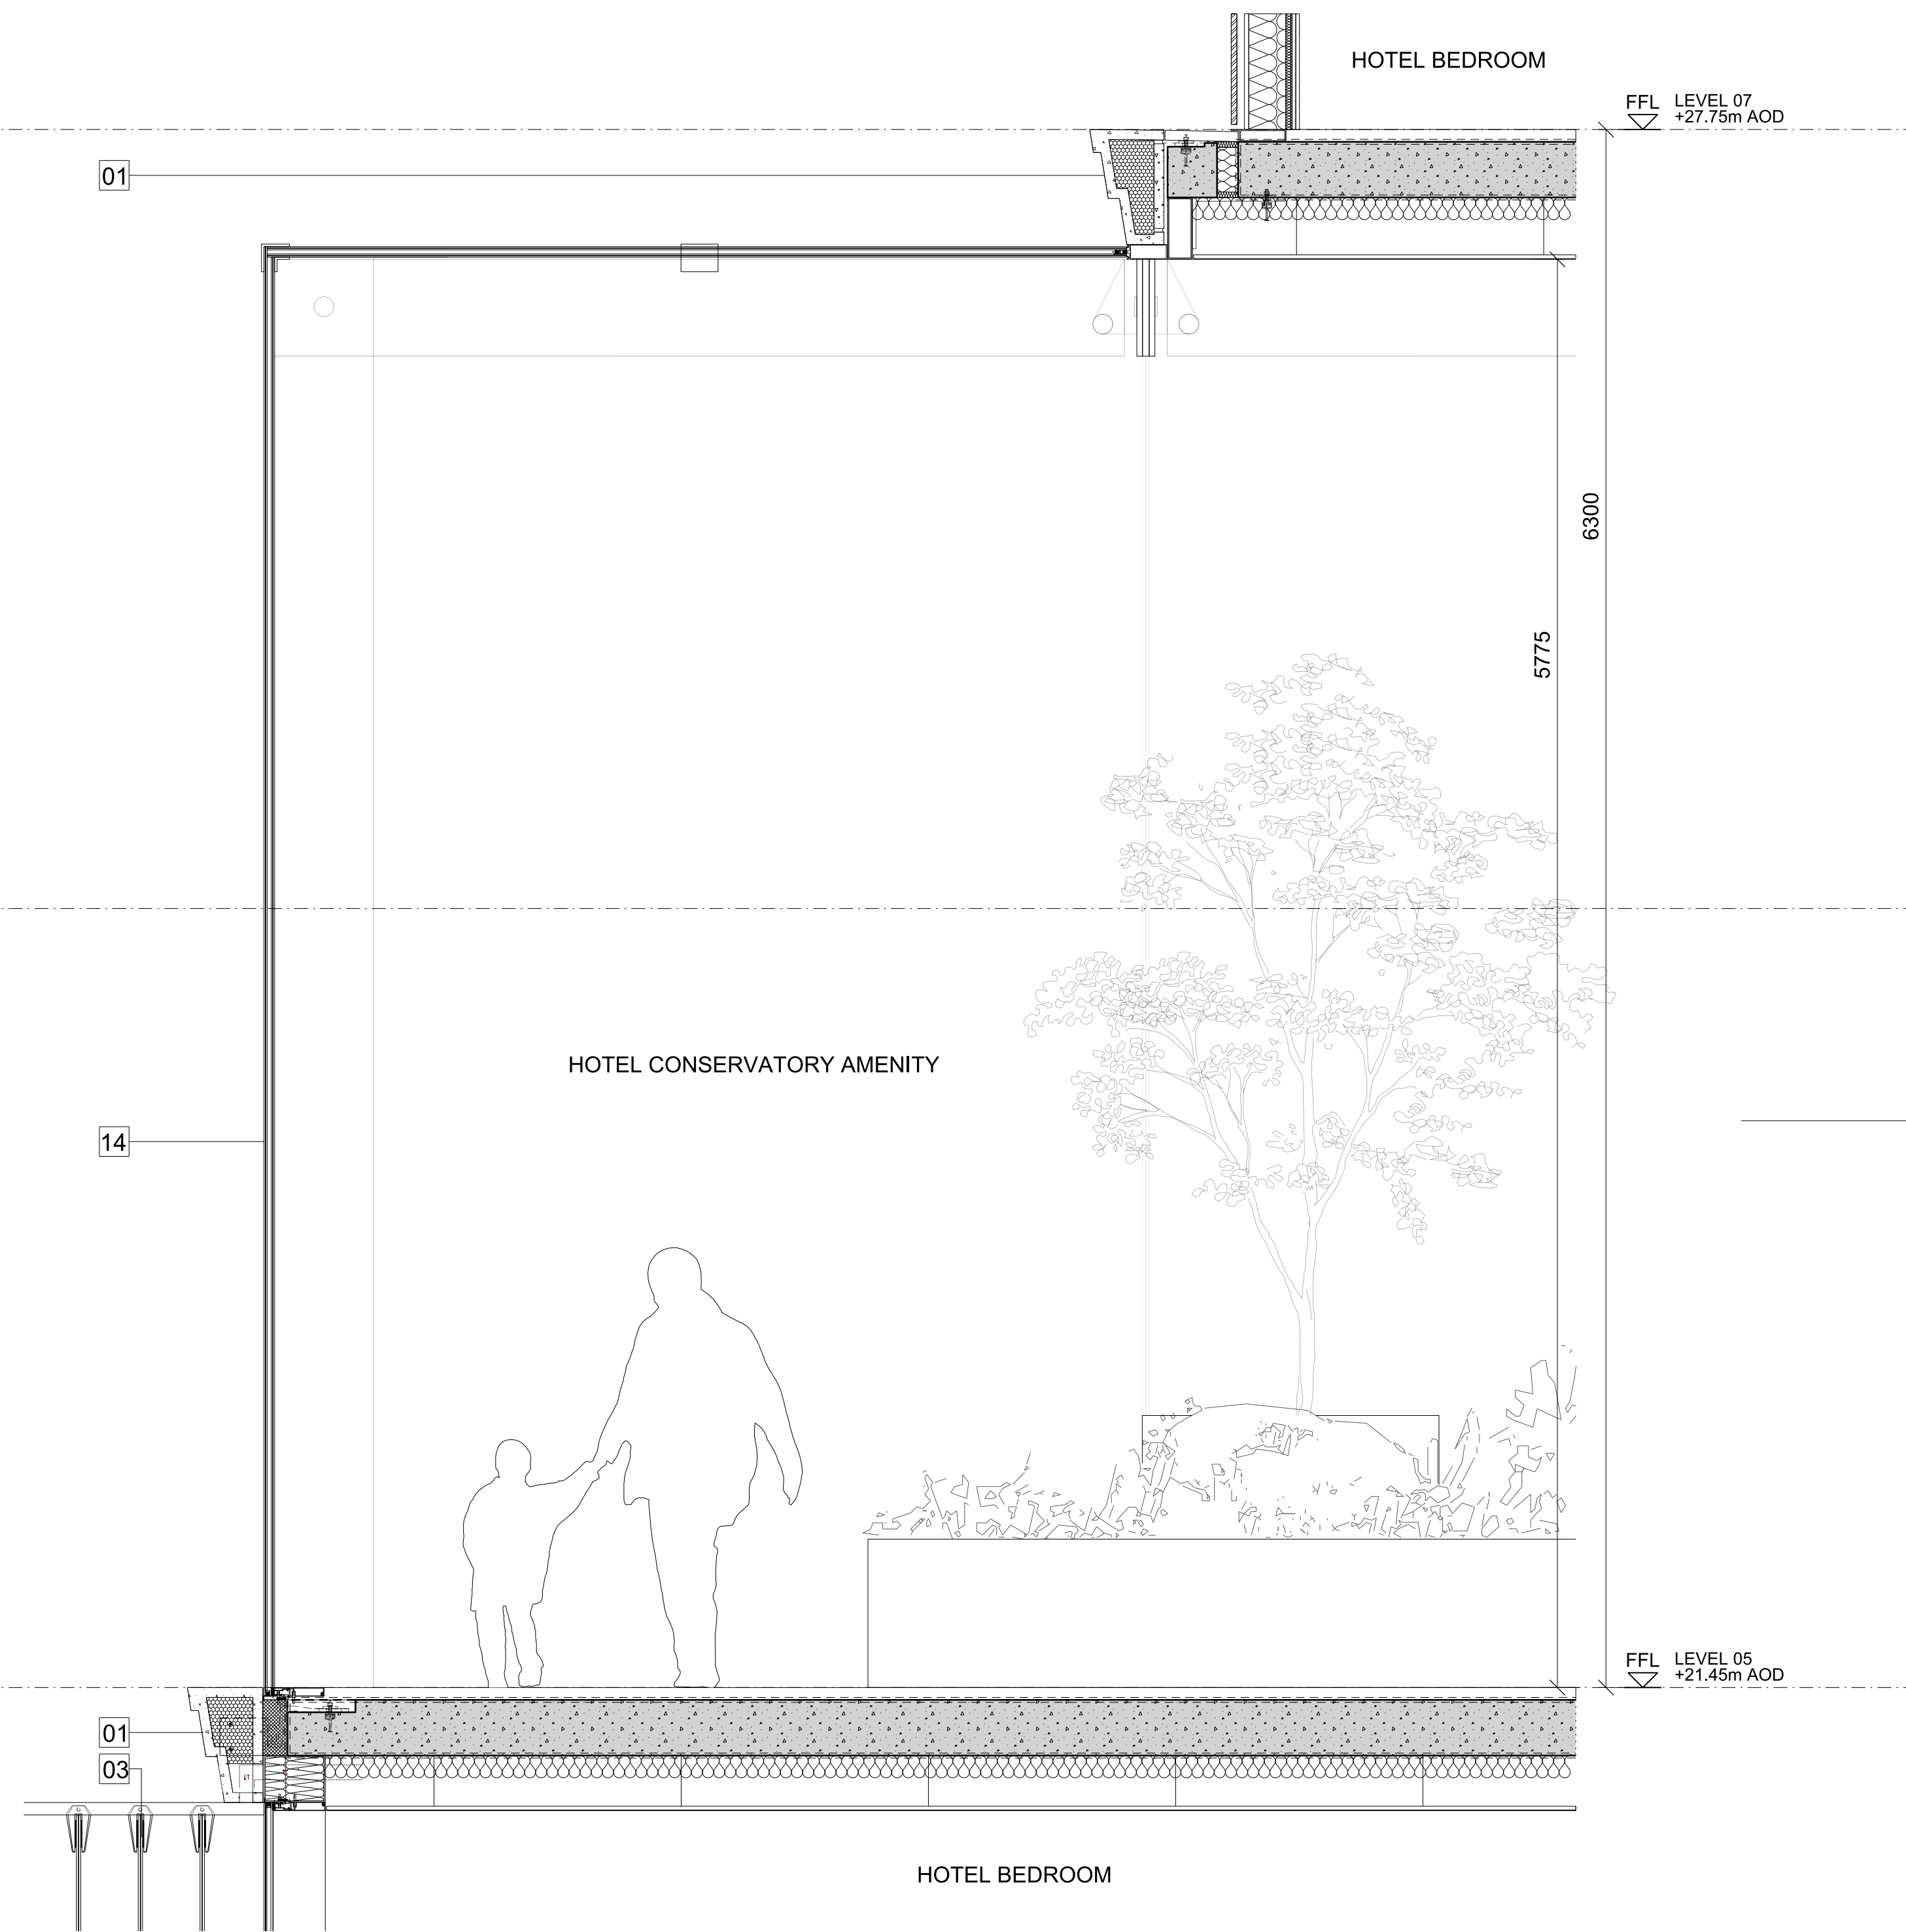

G251 5104-2
Detail
Section

ELEVATION KEY

- | | | | |
|----|---|----|---|
| 01 | PRE-CAST RECONSTITUTED STONE FLOOR PROFILE | 13 | ANODISED BRONZE ALUMINIUM CLADDING PANEL |
| 02 | PORTLAND STONE CLADDING PANELS WITH FILLED JOINTS | 14 | CLEAR STRUCTURAL SILICONE GLAZING SYSTEM WITH LAMINATED GLASS MULLIONS |
| 03 | BRONZE FRAME WITH LAMINATED FROSTED GLASS FINS WITH LEAF FRIT PATTERN | 15 | TEXTURED AND PATTERNED BRONZE CLADDING PANELS |
| 04 | PERFORATED ANODISED BRONZE ALUMINIUM SCREEN/BALUSTRADE WITH LEAF PATTERN | 16 | AUTOMATED GLASS REVOLVING DOORS WITH GLASS ROOF |
| 05 | CLEAR FULL HEIGHT GLAZED UNITS IN ANODISED BRONZE ALUMINIUM FRAME | 17 | CLEAR FULL HEIGHT SINGLE GLAZED FIXED PANEL WITH BRONZE LEAF FRIT PATTERN |
| 06 | BACKPAINTED FULL HEIGHT GLAZED UNITS WITH BRONZE ALUMINIUM FRAME | 18 | CLEAR FULL HEIGHT SINGLE GLAZED SLIDING DOOR |
| 07 | CLEAR FULL HEIGHT GLAZED UNITS WITH BRONZE COLOURED LEAF FRIT PATTERN IN GLASS BUILD-UP | 19 | CLEAR FULL HEIGHT DOUBLE GLAZED SLIDING DOOR |
| 08 | ANODISED BRONZE ALUMINIUM FASCIA TO ROLLER BLIND BOX | 20 | CLEAR FULL HEIGHT DOUBLE GLAZED UNITS WITH EXPRESSED BRONZE ANODISED ALUMINIUM CAPPING TO MULLION AND TRANSOM |
| 09 | LAMINATED GLASS FINS WITH BRONZE COLOURED LEAF FRIT PATTERN IN GLASS BUILD-UP | 21 | BRONZE ANODISED ALUMINIUM PLANTING SCREEN |
| 10 | GLASS BALUSTRADE | 22 | AUTOMATED GLASS SLIDING ENTRANCE DOORS |
| 11 | BRONZE MOSAIC TILE INLAY TO PRE-CASE CONCRETE SOFFIT PANEL | 23 | RECONSTITUTED STONE REVEAL |
| 12 | ANODISED BRONZE ALUMINIUM SOFFIT PANEL | 24 | CLEAR FULL HEIGHT SINGLE GLAZED DOORS |

This drawing is copyright
Do not scale off dimensions.
All dimensions to be checked on site by contractor.
Contractor to report any dimensional discrepancies,
errors or omissions prior to commencing on site.

NOTE:

NORTH

Rev	Date	Description	Rev	Date	Description
A	15/05/2019	Full Planning Application			
A	11/01/2019	GLA CofHs Amendments			



Project Title
Kensington Forum Hotel
Kensington, London

Status
PLANNING

Drawing Title
Podium - Hotel Conservatory

Job No	Scale	Date	Revision
10106	1:20@ A0	JAN 2019	A
Drawing No			
10106-A-DRG-Z0-G251-5104-PL			

simpsonhaugh
MANCHESTER
Riverside, 4 Commercial St
M4 6DY Tel: 0161 835 7340
www.simpsonhaugh.com
LONDON
2nd Roberts Place
LONDON E1 7AB
Tel: 020 7581 9800
mail@simpsonhaugh.com