



G251  
5202-1  
Detail  
Elevation

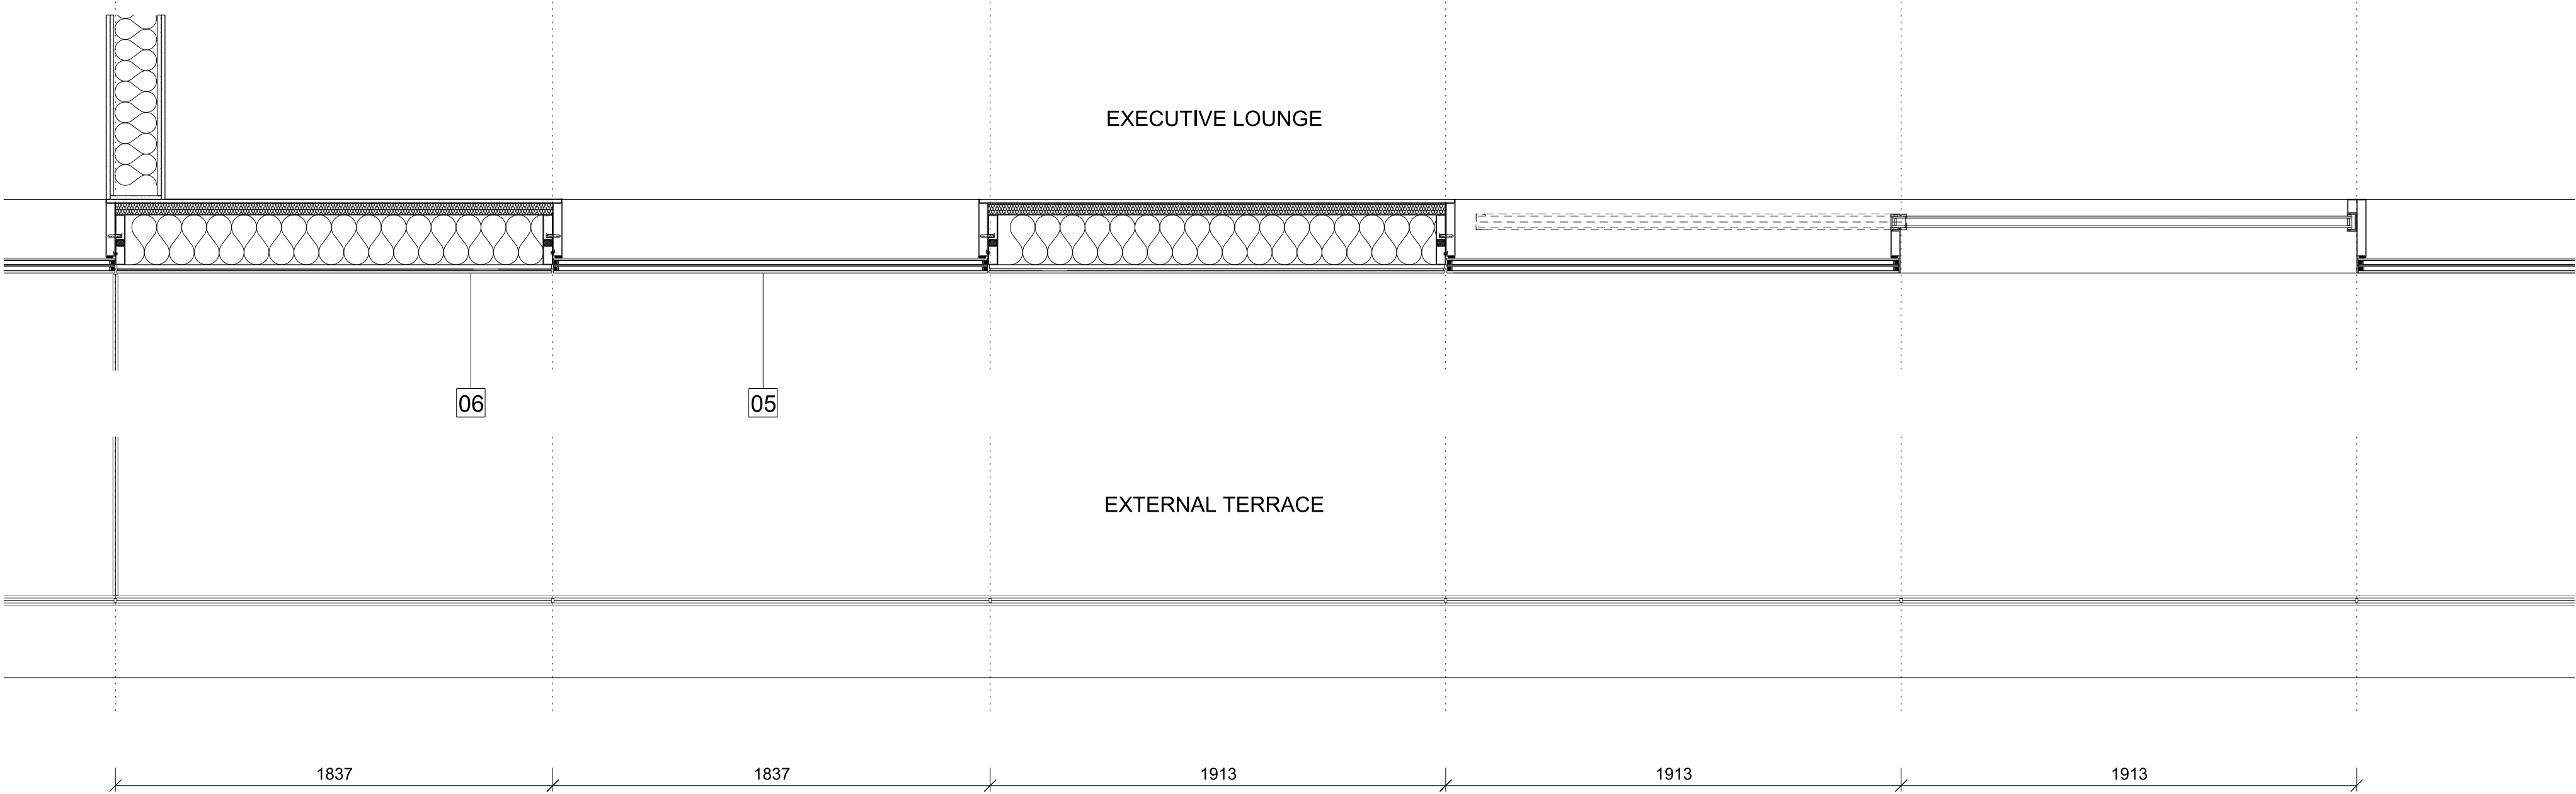

G251  
5202-3  
Detail  
Plan

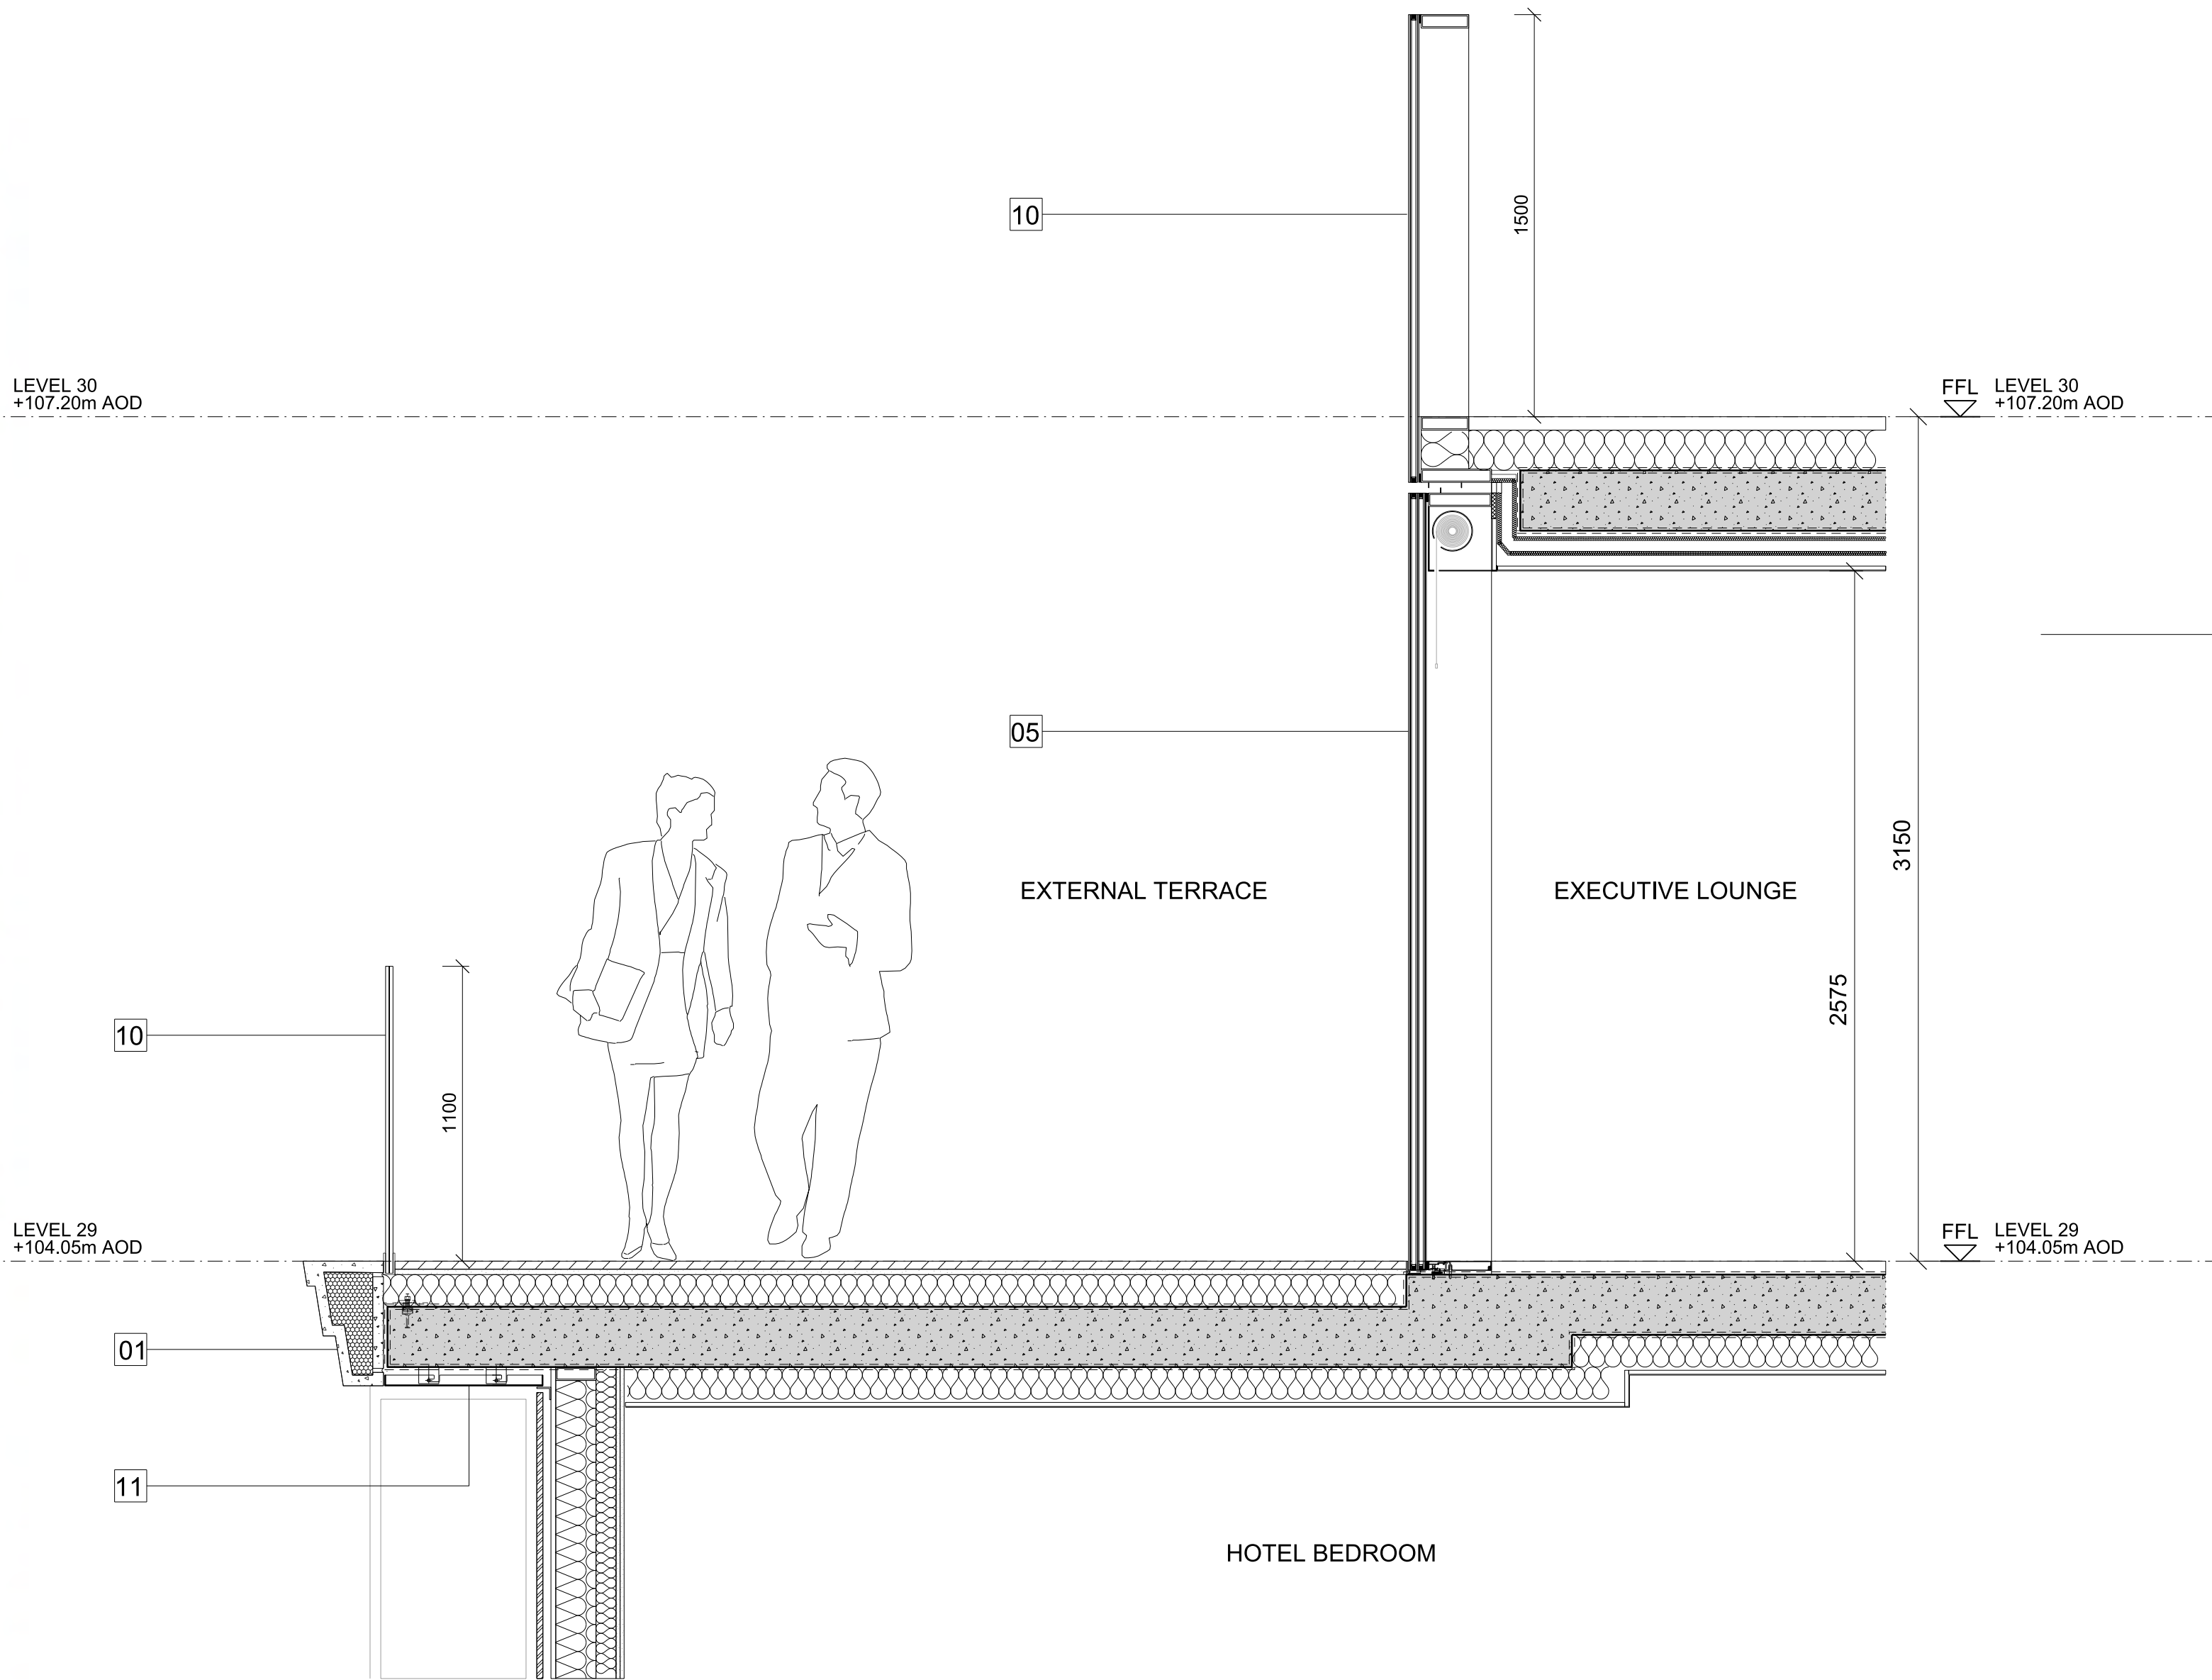

G251  
5202-2  
Detail  
Section

ELEVATION KEY

- 01 PRE-CAST RECONSTITUTED STONE FLOOR PROFILE
- 02 PORTLAND STONE CLADDING PANELS WITH FILLED JOINTS
- 03 BRONZE FRAME WITH LAMINATED FROSTED GLASS FINS WITH LEAF FRIT PATTERN
- 04 PERFORATED ANODISED BRONZE ALUMINIUM SCREEN/BALUSTRADE WITH LEAF PATTERN
- 05 CLEAR FULL HEIGHT GLAZED UNITS IN ANODISED BRONZE ALUMINIUM FRAME
- 06 BACKPAINTED FULL HEIGHT GLAZED UNITS WITH BRONZE ALUMINIUM FRAME
- 07 CLEAR FULL HEIGHT GLAZED UNITS WITH BRONZE COLOURED LEAF FRIT PATTERN IN GLASS BUILD-UP
- 08 ANODISED BRONZE ALUMINIUM FASCIA TO ROLLER BLIND BOX
- 09 LAMINATED GLASS FINS WITH BRONZE COLOURED LEAF FRIT PATTERN IN GLASS BUILD-UP
- 10 GLASS BALUSTRADE
- 11 BRONZE MOSAIC TILE INLAY TO PRE-CASE CONCRETE SOFFIT PANEL
- 12 ANODISED BRONZE ALUMINIUM SOFFIT PANEL
- 13 ANODISED BRONZE ALUMINIUM CLADDING PANEL
- 14 CLEAR STRUCTURAL SILICONE GLAZING SYSTEM WITH LAMINATED GLASS MULLIONS
- 15 TEXTURED AND PATTERNED BRONZE CLADDING PANELS
- 16 AUTOMATED GLASS REVOLVING DOORS WITH GLASS ROOF
- 17 CLEAR FULL HEIGHT SINGLE GLAZED FIXED PANEL WITH BRONZE LEAF FRIT PATTERN
- 18 CLEAR FULL HEIGHT SINGLE GLAZED SLIDING DOOR
- 19 CLEAR FULL HEIGHT DOUBLE GLAZED SLIDING DOOR
- 20 CLEAR FULL HEIGHT DOUBLE GLAZED UNITS WITH EXPRESSED BRONZE ANODISED ALUMINIUM CAPPING TO MULLION AND TRANSOM
- 21 BRONZE ANODISED ALUMINIUM PLANTING SCREEN
- 22 AUTOMATED GLASS SLIDING ENTRANCE DOORS
- 23 RECONSTITUTED STONE REVEAL
- 24 CLEAR FULL HEIGHT SINGLE GLAZED DOORS