




G251 5304-1 Detail Elevation

G251 5305-2 Detail Section

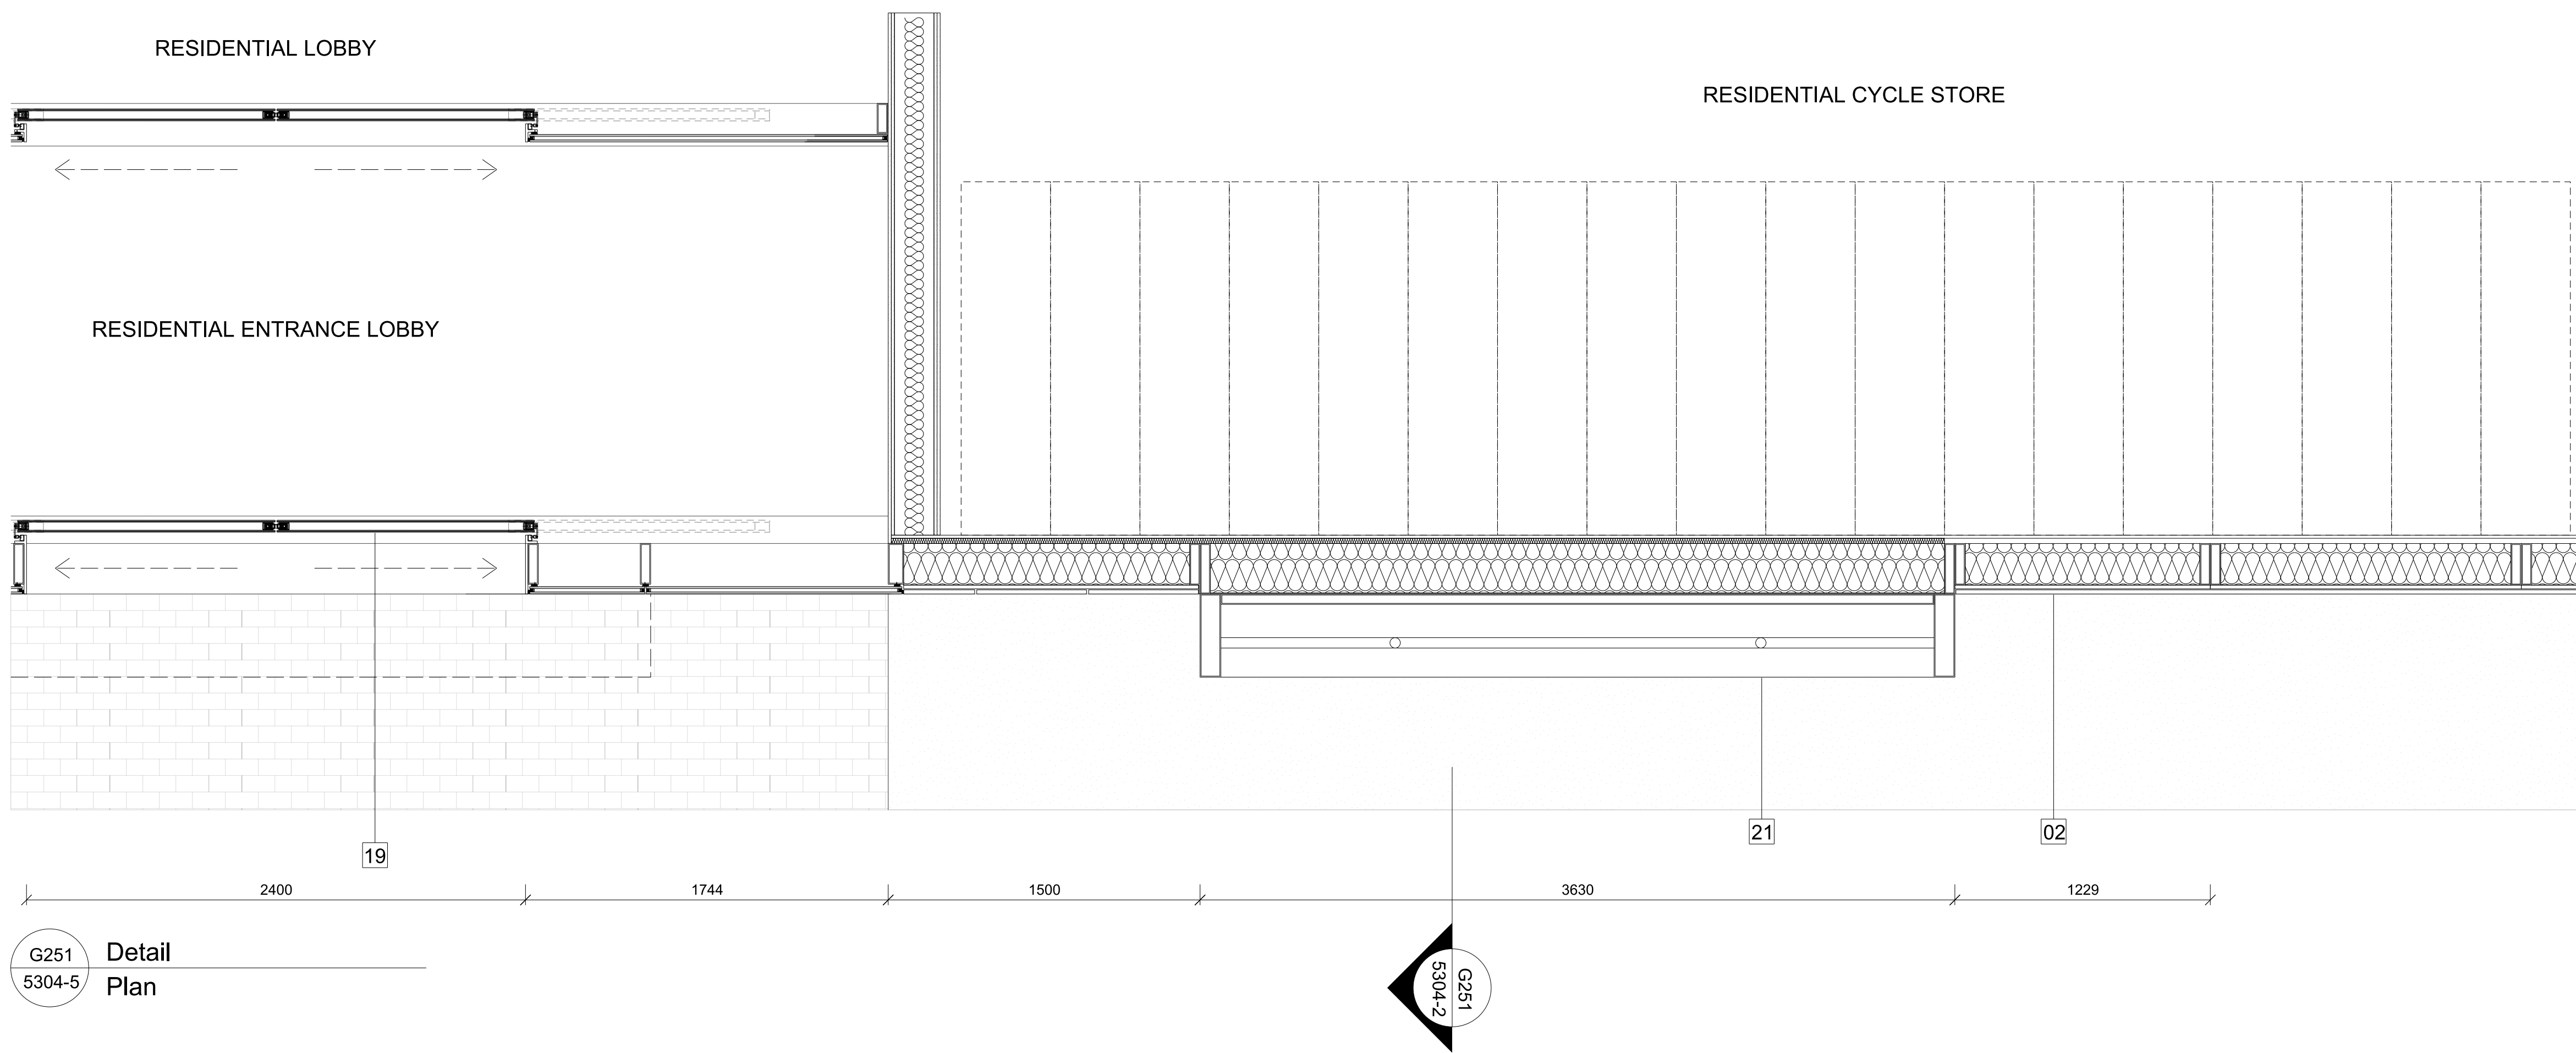

G251 5304-5 Detail Plan

- ELEVATION KEY**
- 01 PRE-CAST RECONSTITUTED STONE FLOOR PROFILE
 - 02 PORTLAND STONE CLADDING PANELS WITH FILLED JOINTS
 - 03 BRONZE FRAME WITH LAMINATED FROSTED GLASS FINS
 - 04 PERFORATED ANODISED BRONZE ALUMINIUM SCREEN/BALUSTRADE WITH LEAF PATTERN
 - 05 CLEAR FULL HEIGHT GLAZED UNITS IN ANODISED BRONZE ALUMINIUM FRAME
 - 06 BACKPAINTED FULL HEIGHT GLAZED UNITS WITH BRONZE ALUMINIUM FRAME
 - 07 CLEAR FULL HEIGHT GLAZED UNITS WITH BRONZE COLOURED LEAF FRIT PATTERN IN GLASS BUILD-UP
 - 08 ANODISED BRONZE ALUMINIUM FASCIA TO ROLLER BLIND BOX
 - 09 LAMINATED GLASS MOSAIC TILE INLAY TO PRE-CASE CONCRETE SOFFIT PANEL
 - 10 ANODISED BRONZE ALUMINIUM SOFFIT PANEL
 - 11 ANODISED BRONZE ALUMINIUM CLADDING PANEL
 - 12 CLEAR STRUCTURAL SILICONE GLAZING SYSTEM WITH LAMINATED GLASS MULLIONS
 - 13 TEXTURED AND PATTERNED BRONZE CLADDING PANELS
 - 14 AUTOMATED GLASS REVOLVING DOORS WITH GLASS ROOF
 - 15 CLEAR FULL HEIGHT SINGLE GLAZED SLIDING DOOR WITH BRONZE LEAF FRIT PATTERN
 - 16 CLEAR FULL HEIGHT SINGLE GLAZED FIXED PANEL
 - 17 CLEAR FULL HEIGHT DOUBLE GLAZED SLIDING DOOR
 - 18 CLEAR FULL HEIGHT DOUBLE GLAZED UNITS WITH EXPRESSED BRONZE ANODISED ALUMINIUM CAPPING TO MULLION AND TRANSOM
 - 19 BRONZE ANODISED ALUMINIUM PLANTING SCREEN
 - 20 AUTOMATED GLASS SLIDING ENTRANCE DOORS
 - 21 RECONSTITUTED STONE REVEAL
 - 22 CLEAR FULL HEIGHT SINGLE GLAZED DOORS