



02



01 TYPICAL BAY 01 - ELEVATION
1:50

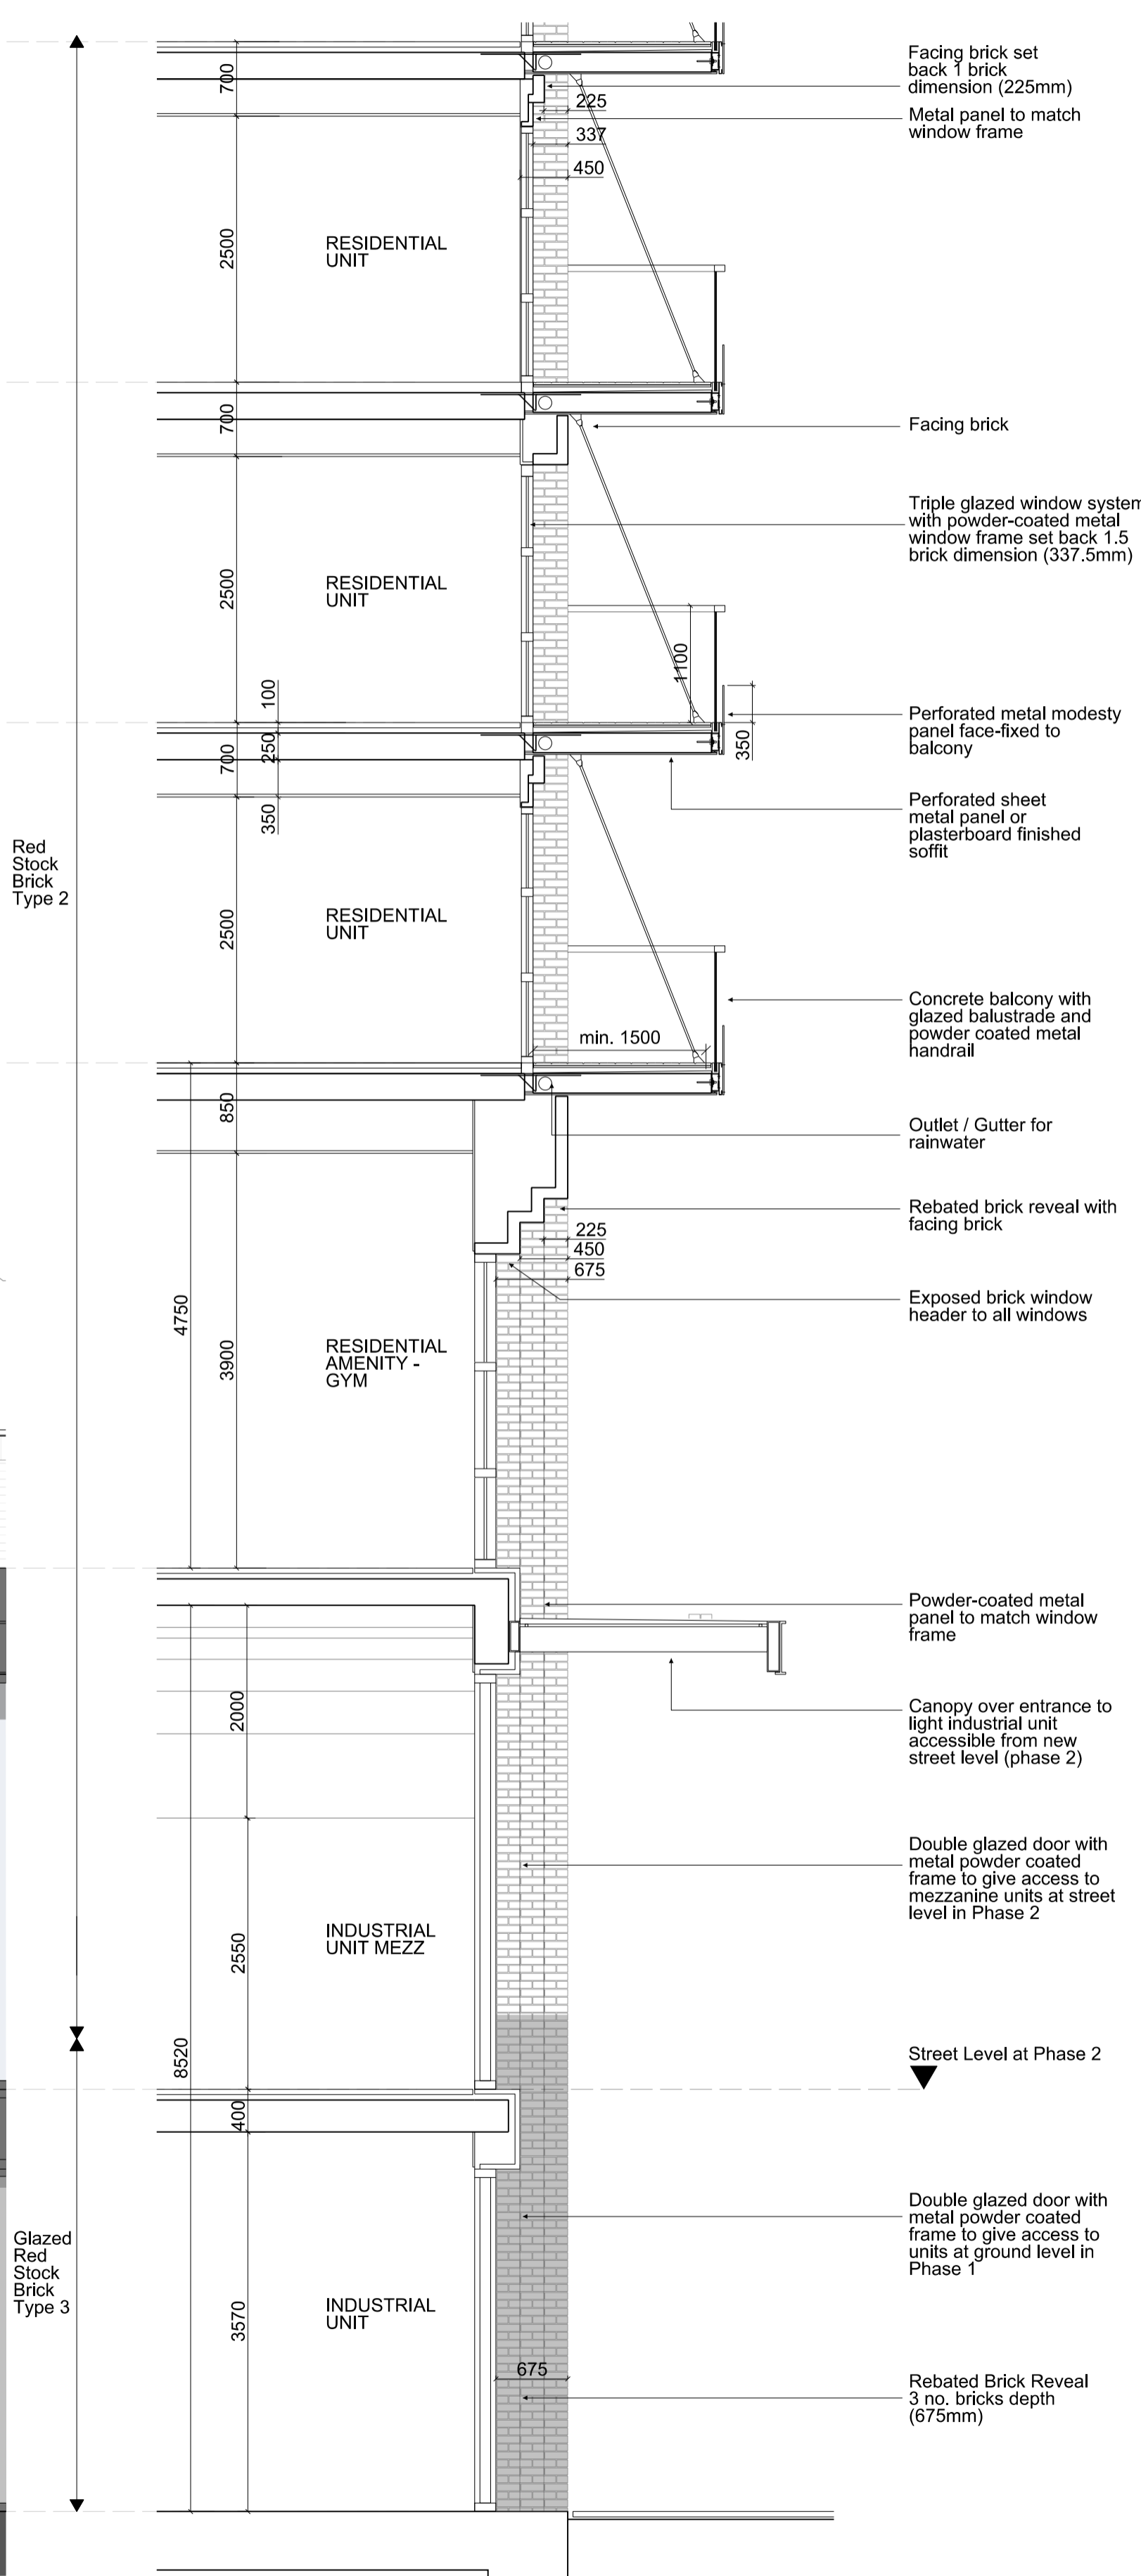

02 TYPICAL BAY 01 - SECTION
1:50

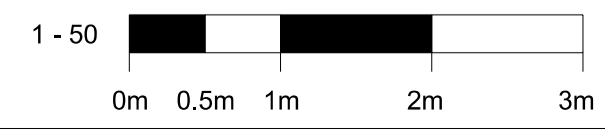


Project Logo

Notes
Do not scale from this drawing.
All dimensions are to be checked on site and any discrepancies noted in writing to the Project Manager.
All dimensions are in millimeters unless noted otherwise.

Rev.	Date	Description	Drawn	Checked
P02	16/05/19	REVISED DETAIL	JMP	JMP
P03	28/06/19	REVISED DETAIL	JMP	JMP
P04	17/04/20	REVISED BALCONY DETAIL	JMP	JMP

JOHN MCASLAN + PARTNERS
 7-9 William Road
 London NW1 3ER
 T +44 (0)20 7313 6000
 F +44 (0)20 7313 6001
 www.mcaslan.co.uk

Architect
 Landscape

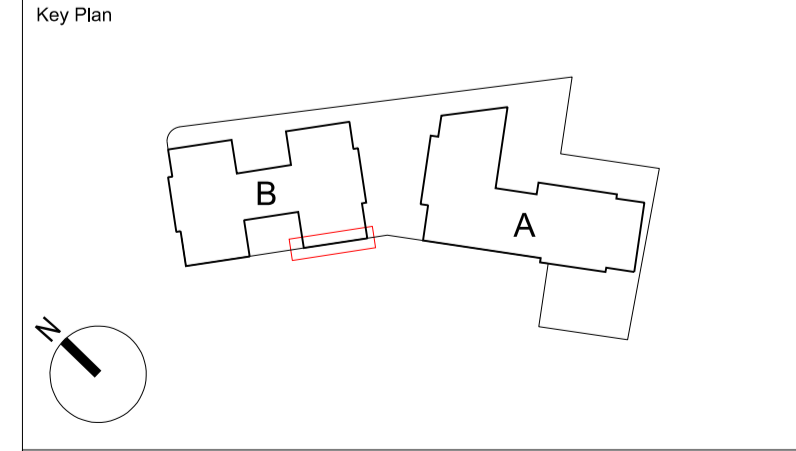

Thames Side West PH 1
 Masterplan
 BUILDING B - BAY 02

Scale At A1: 1:50
 Date: 12/03/2020
 Drawing Status: FOR PLANNING
 Drawing Number: 2018-JMP-1B-SW-DR-A-6100

Job Number: 2018
 Drawing: JMP
 Checked: JMP
 Revison: P04