


O1 Ground floor plan
Section 1



O2 Ground floor plan
Section 2

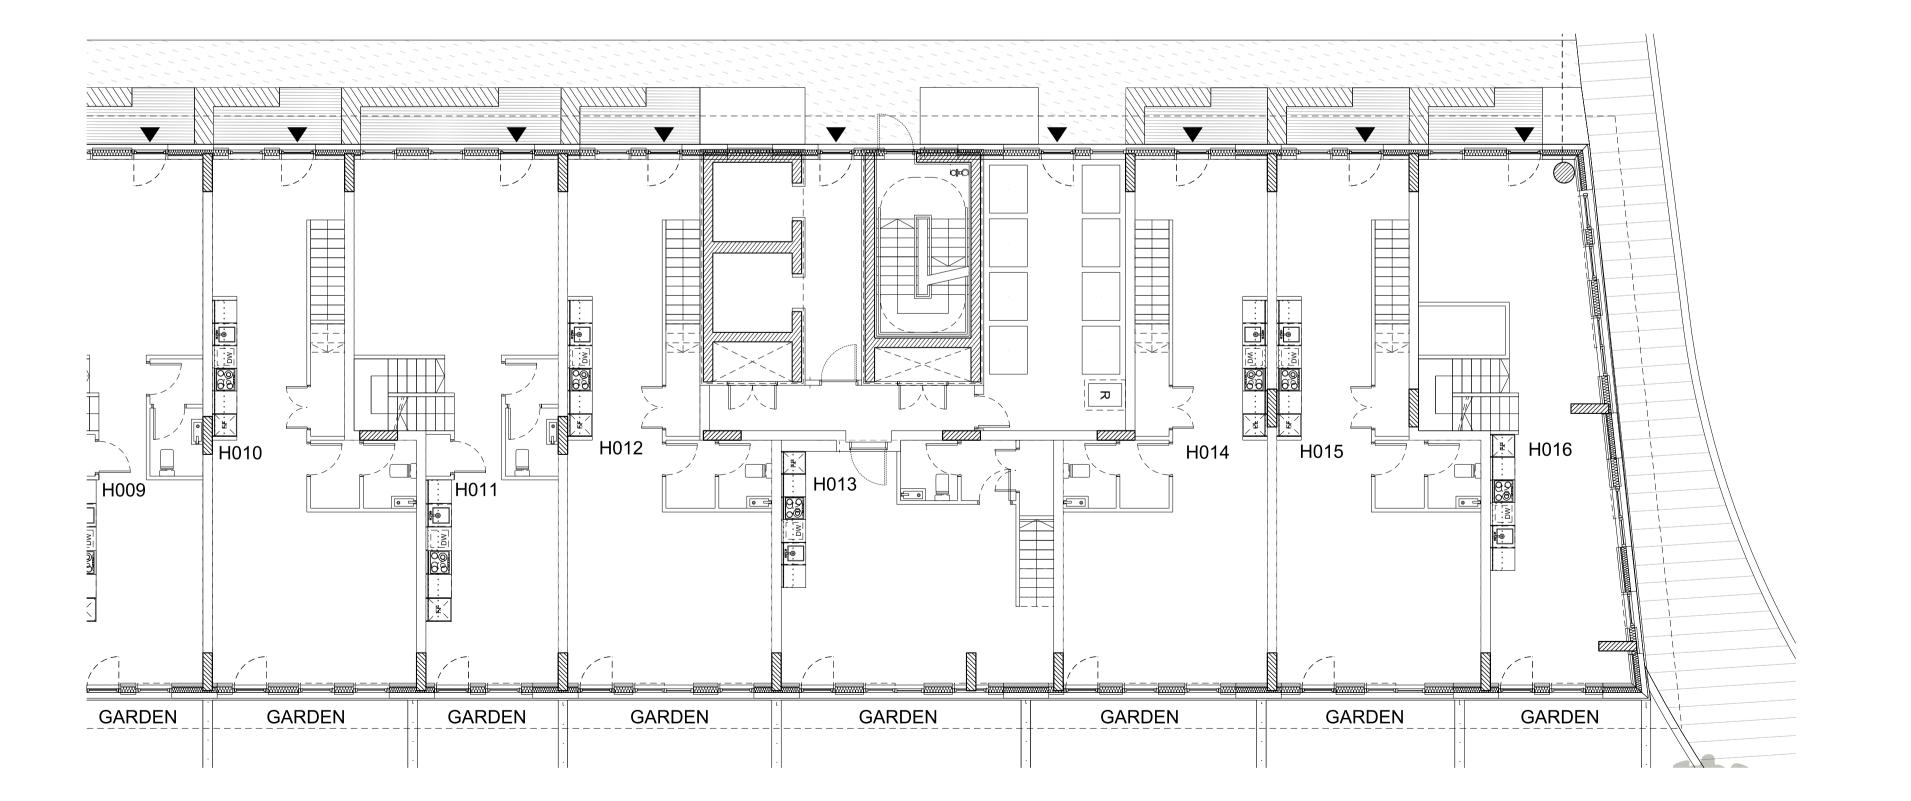