


01 Level 01 plan
Section 1

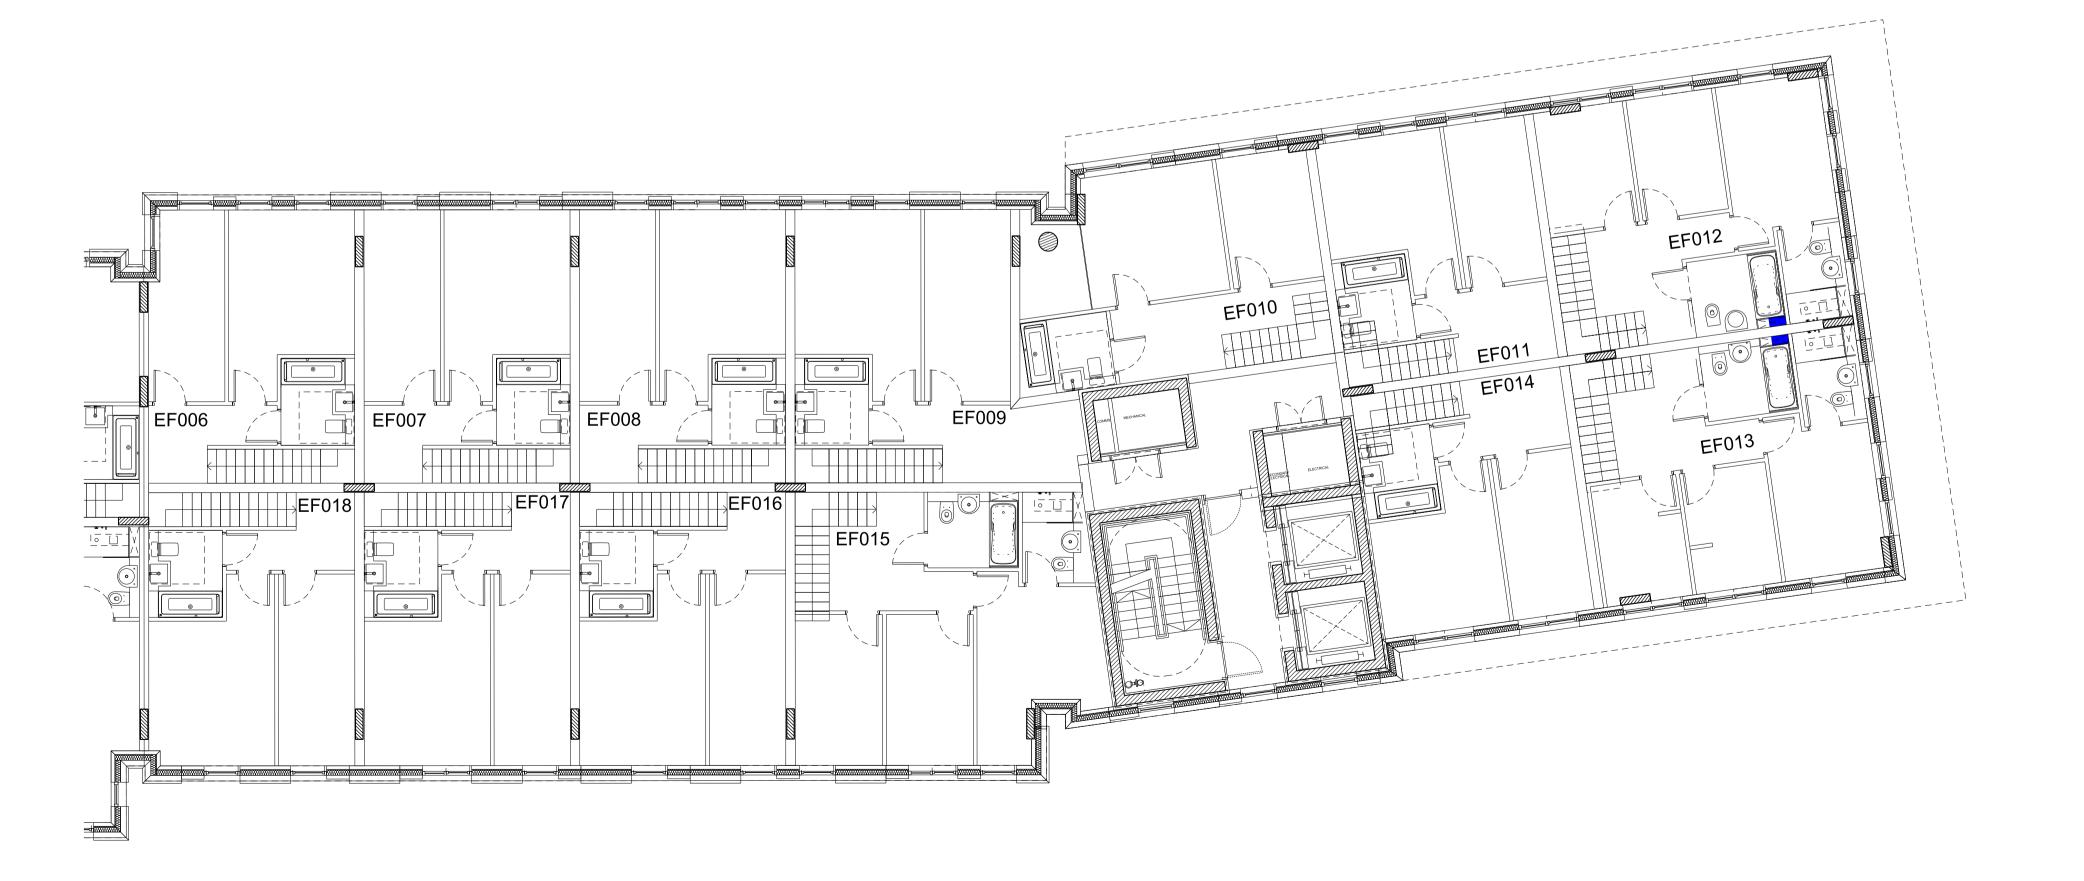

01 Level 01 plan
Section 2

