


01 Level 08 Plan
Plan section 1

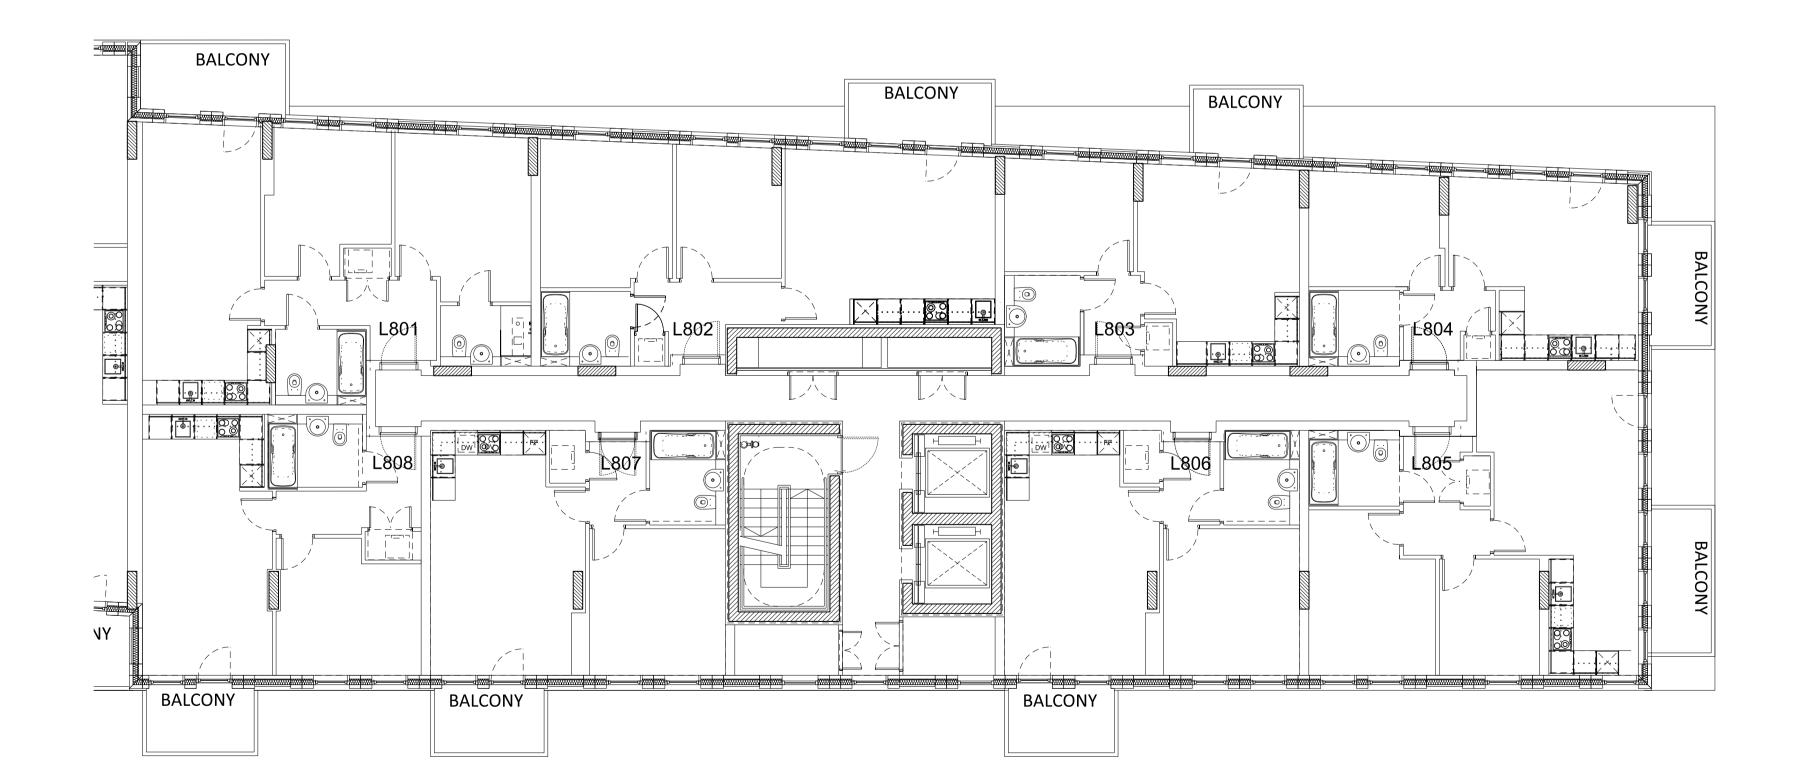

02 Level 08 Plan
Plan section 2

