


Section Location

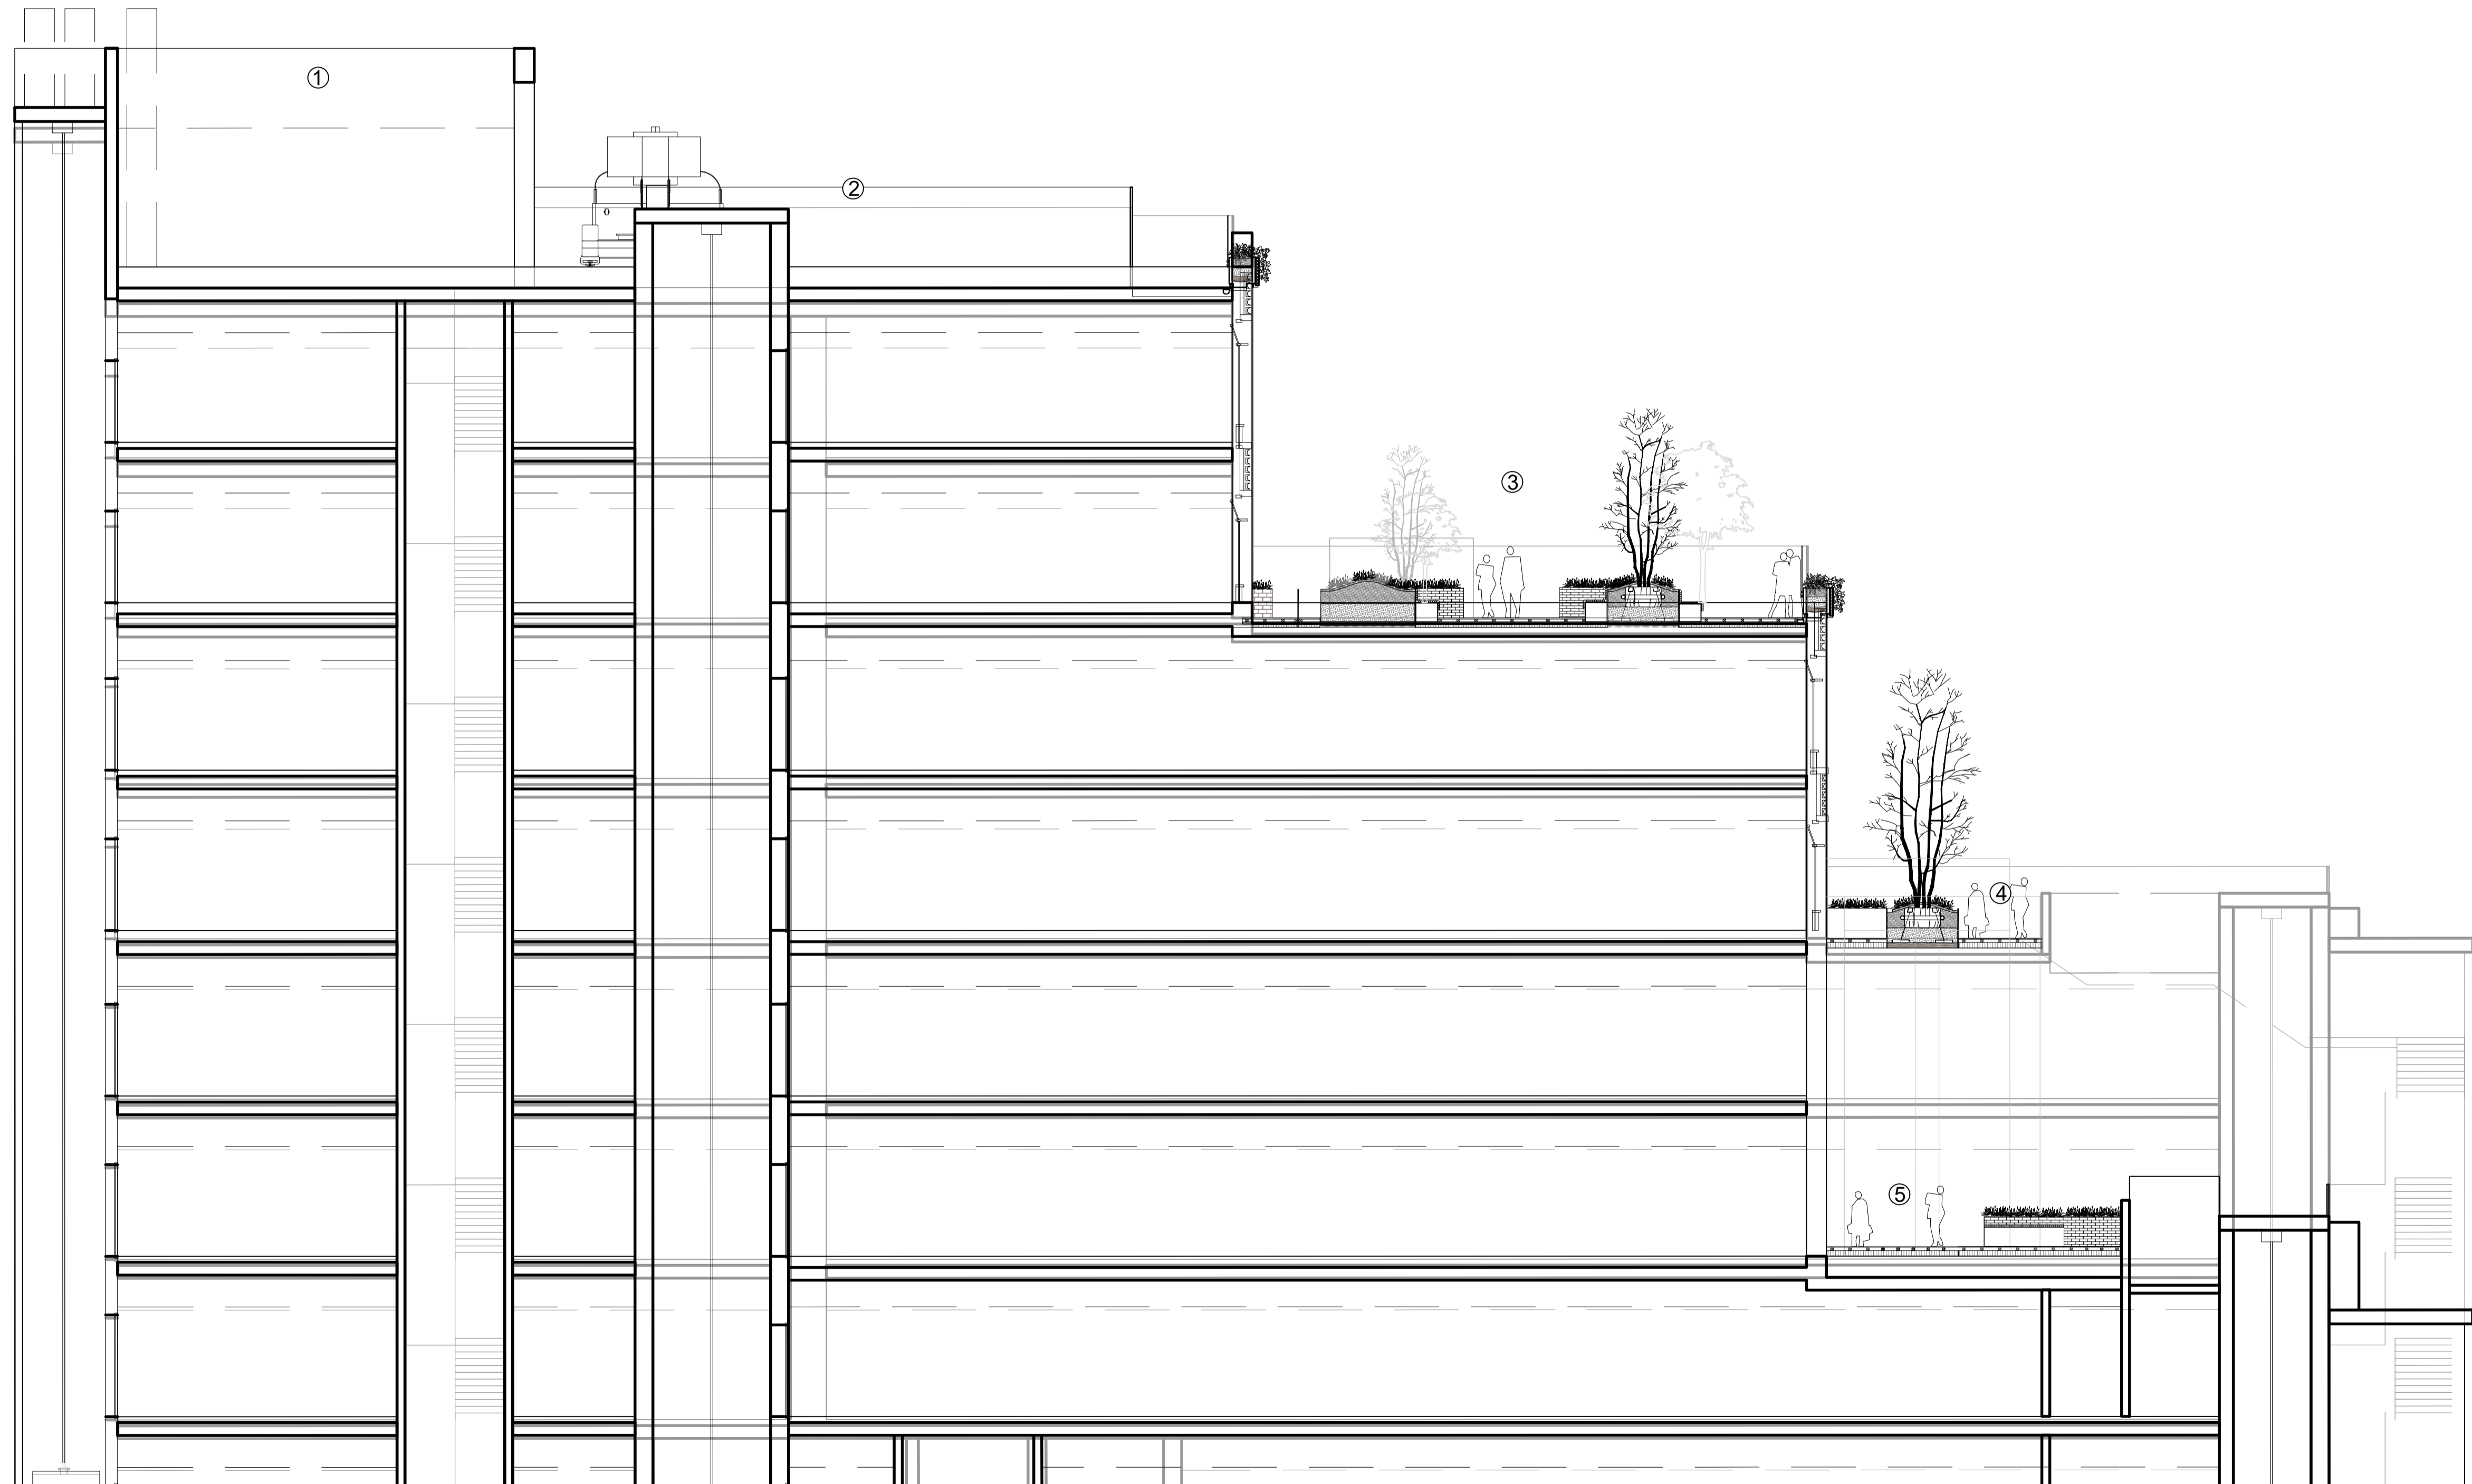

Rev	Date	Description	By	Chk
00	11/12/20	Landscape Section	AM	GC
01	22/10/21	Landscape Section	JS	GC

Rev	Date	Description	By	Chk

- Key**
- 1 Roof level plant enclosure
  - 2 Level 19 terrace
  - 3 Level 17 terrace
  - 4 Level 15 terrace
  - 5 Level 13 terrace



Project  
Vinegar Yard  
Client  
CIT Group Partners LLP  
Drawing title  
Landscape Section  
Roof terraces

Drawing status  
For Planning  
Date  
22/10/21  
Drawing number  
8350-SE-GA-205-P  
Rev  
01  
Scale  
1:50 @ A1  
Drawn by  
AM  
Checked  
GC

**SPACEHUB**

7 Gibraltar Walk, London, E2 7LH  
+44 (0)20 7739 6699  
www.spacehubdesign.com  
Do not scale from this drawing, copyright reserved