



- NOTES:
- BASED ON SURVEY CONDUCTED DECEMBER 2018
 - NOT FOR CONSTRUCTION
 - SITE CONDITION TO BE VERIFIED PRIOR TO CONSTRUCTION

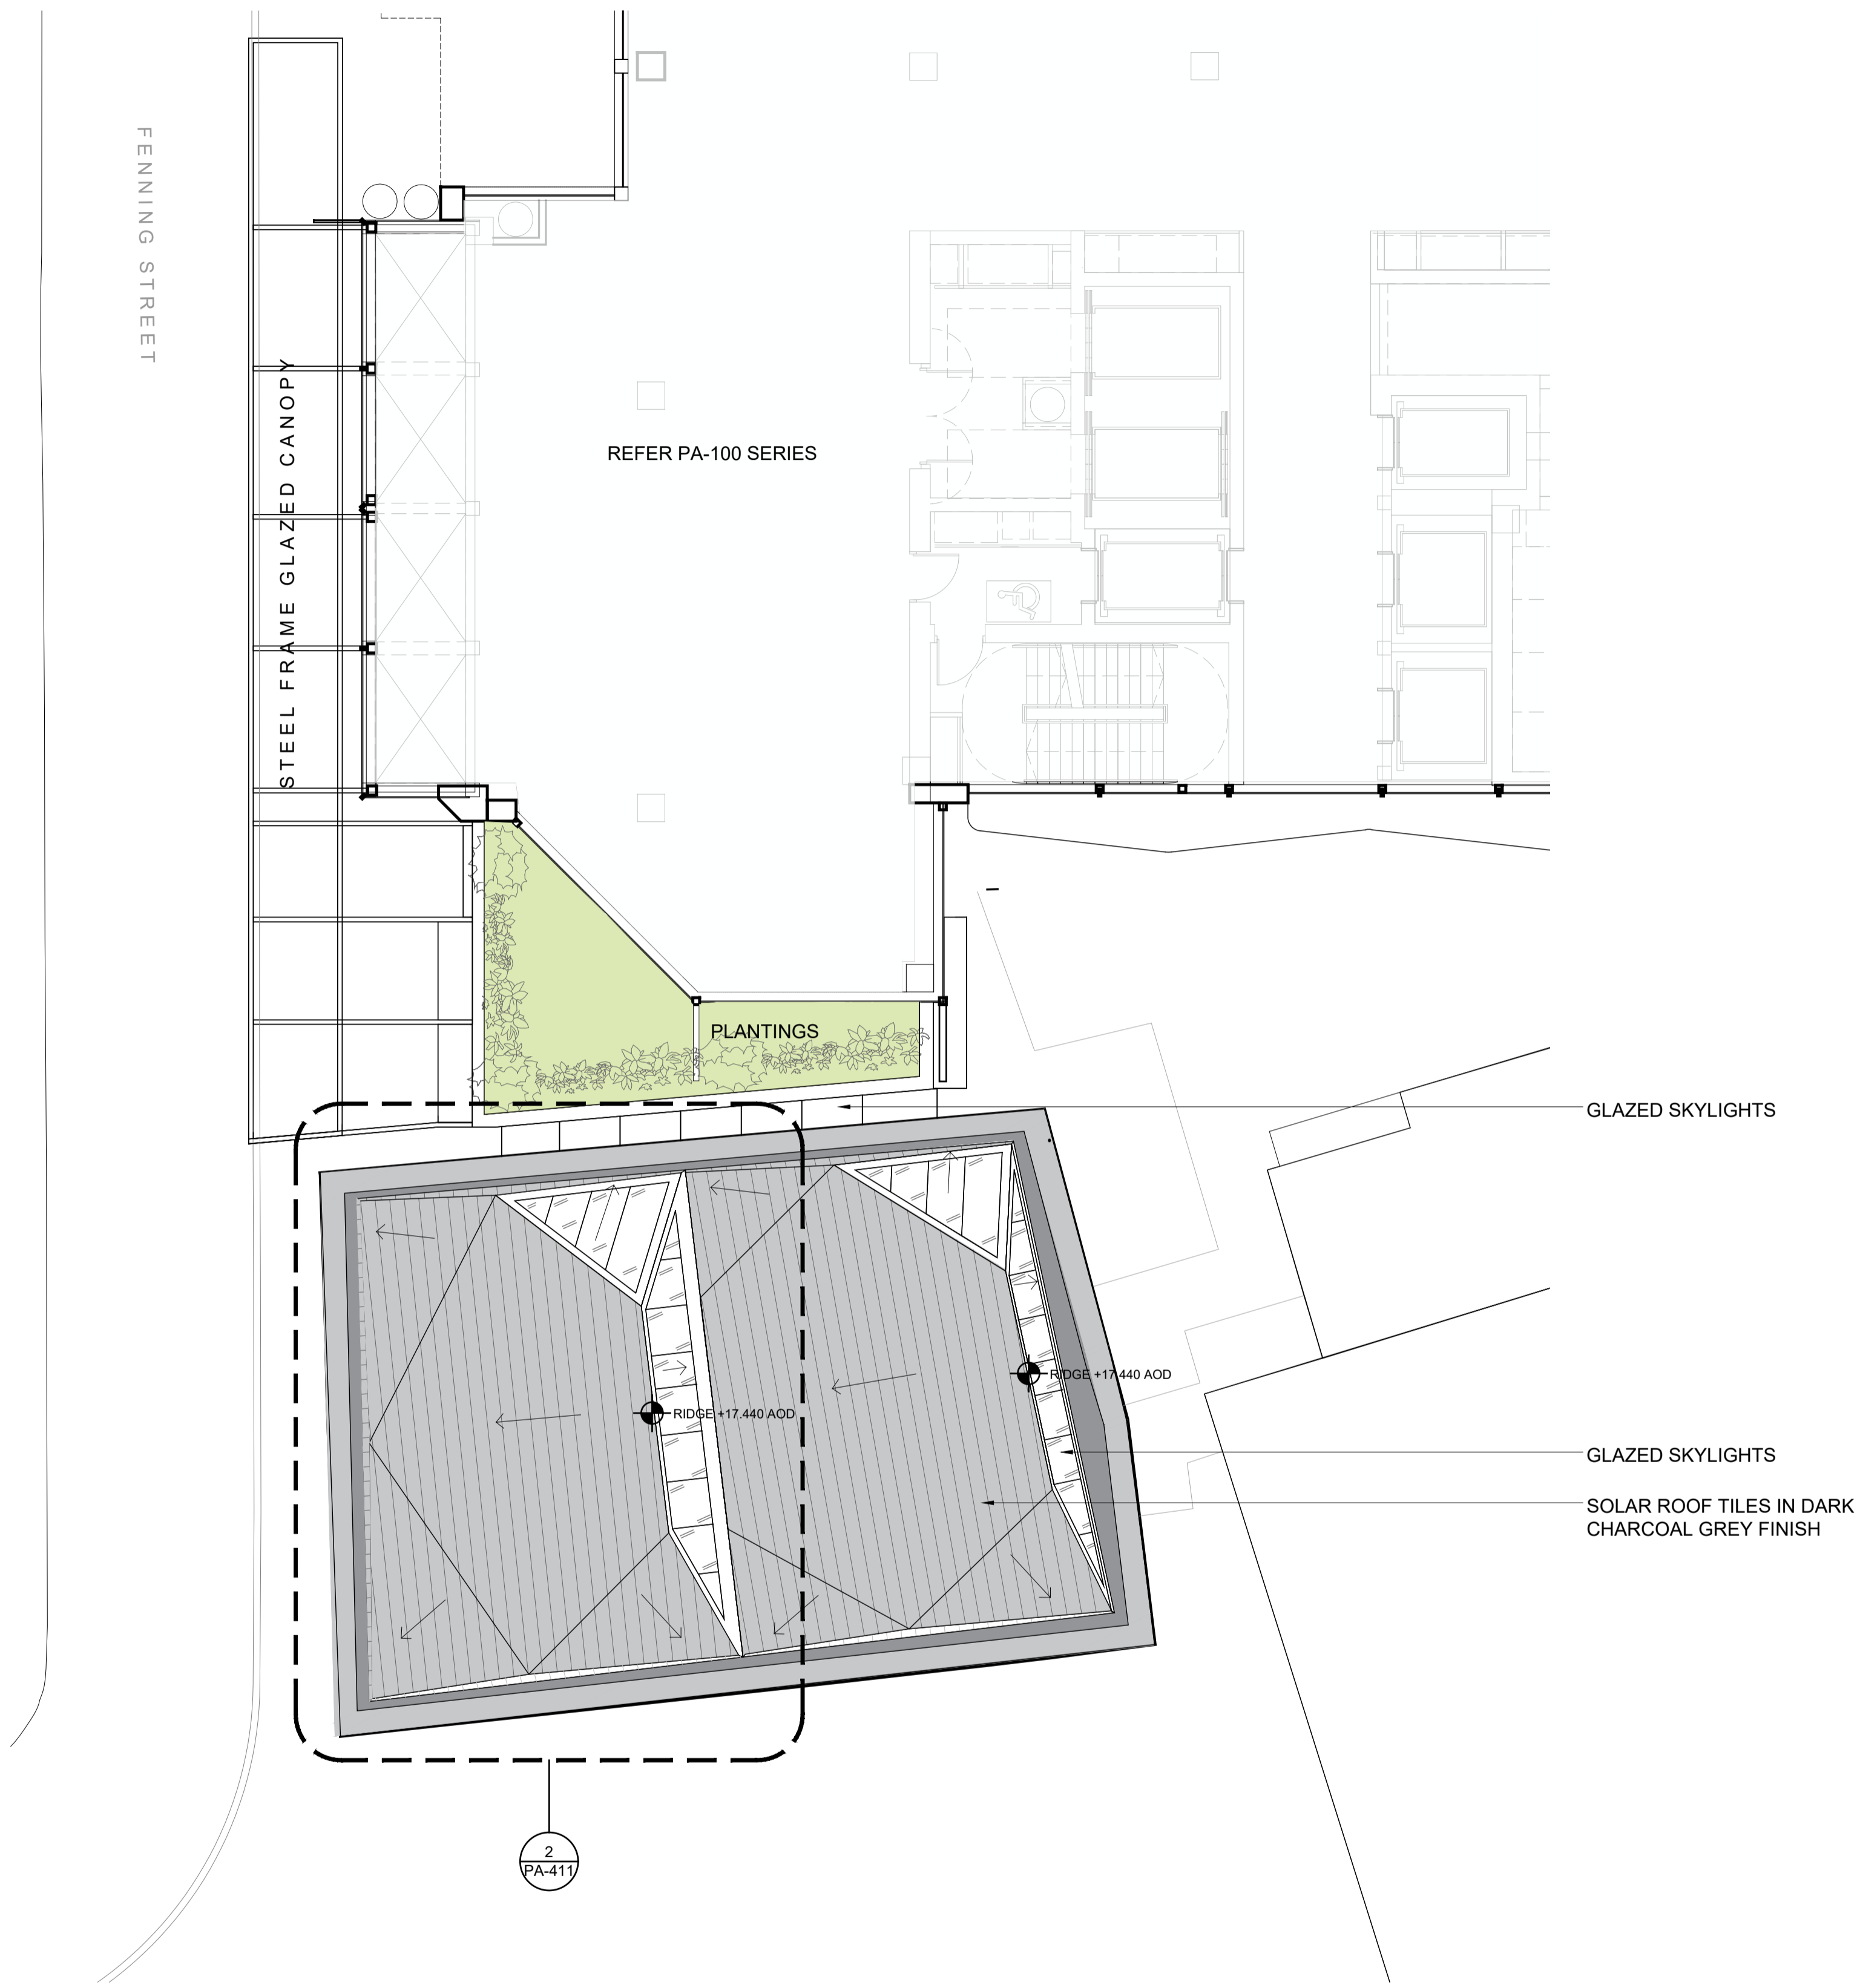


1 PLAN - ROOF
SCALE: 1:100

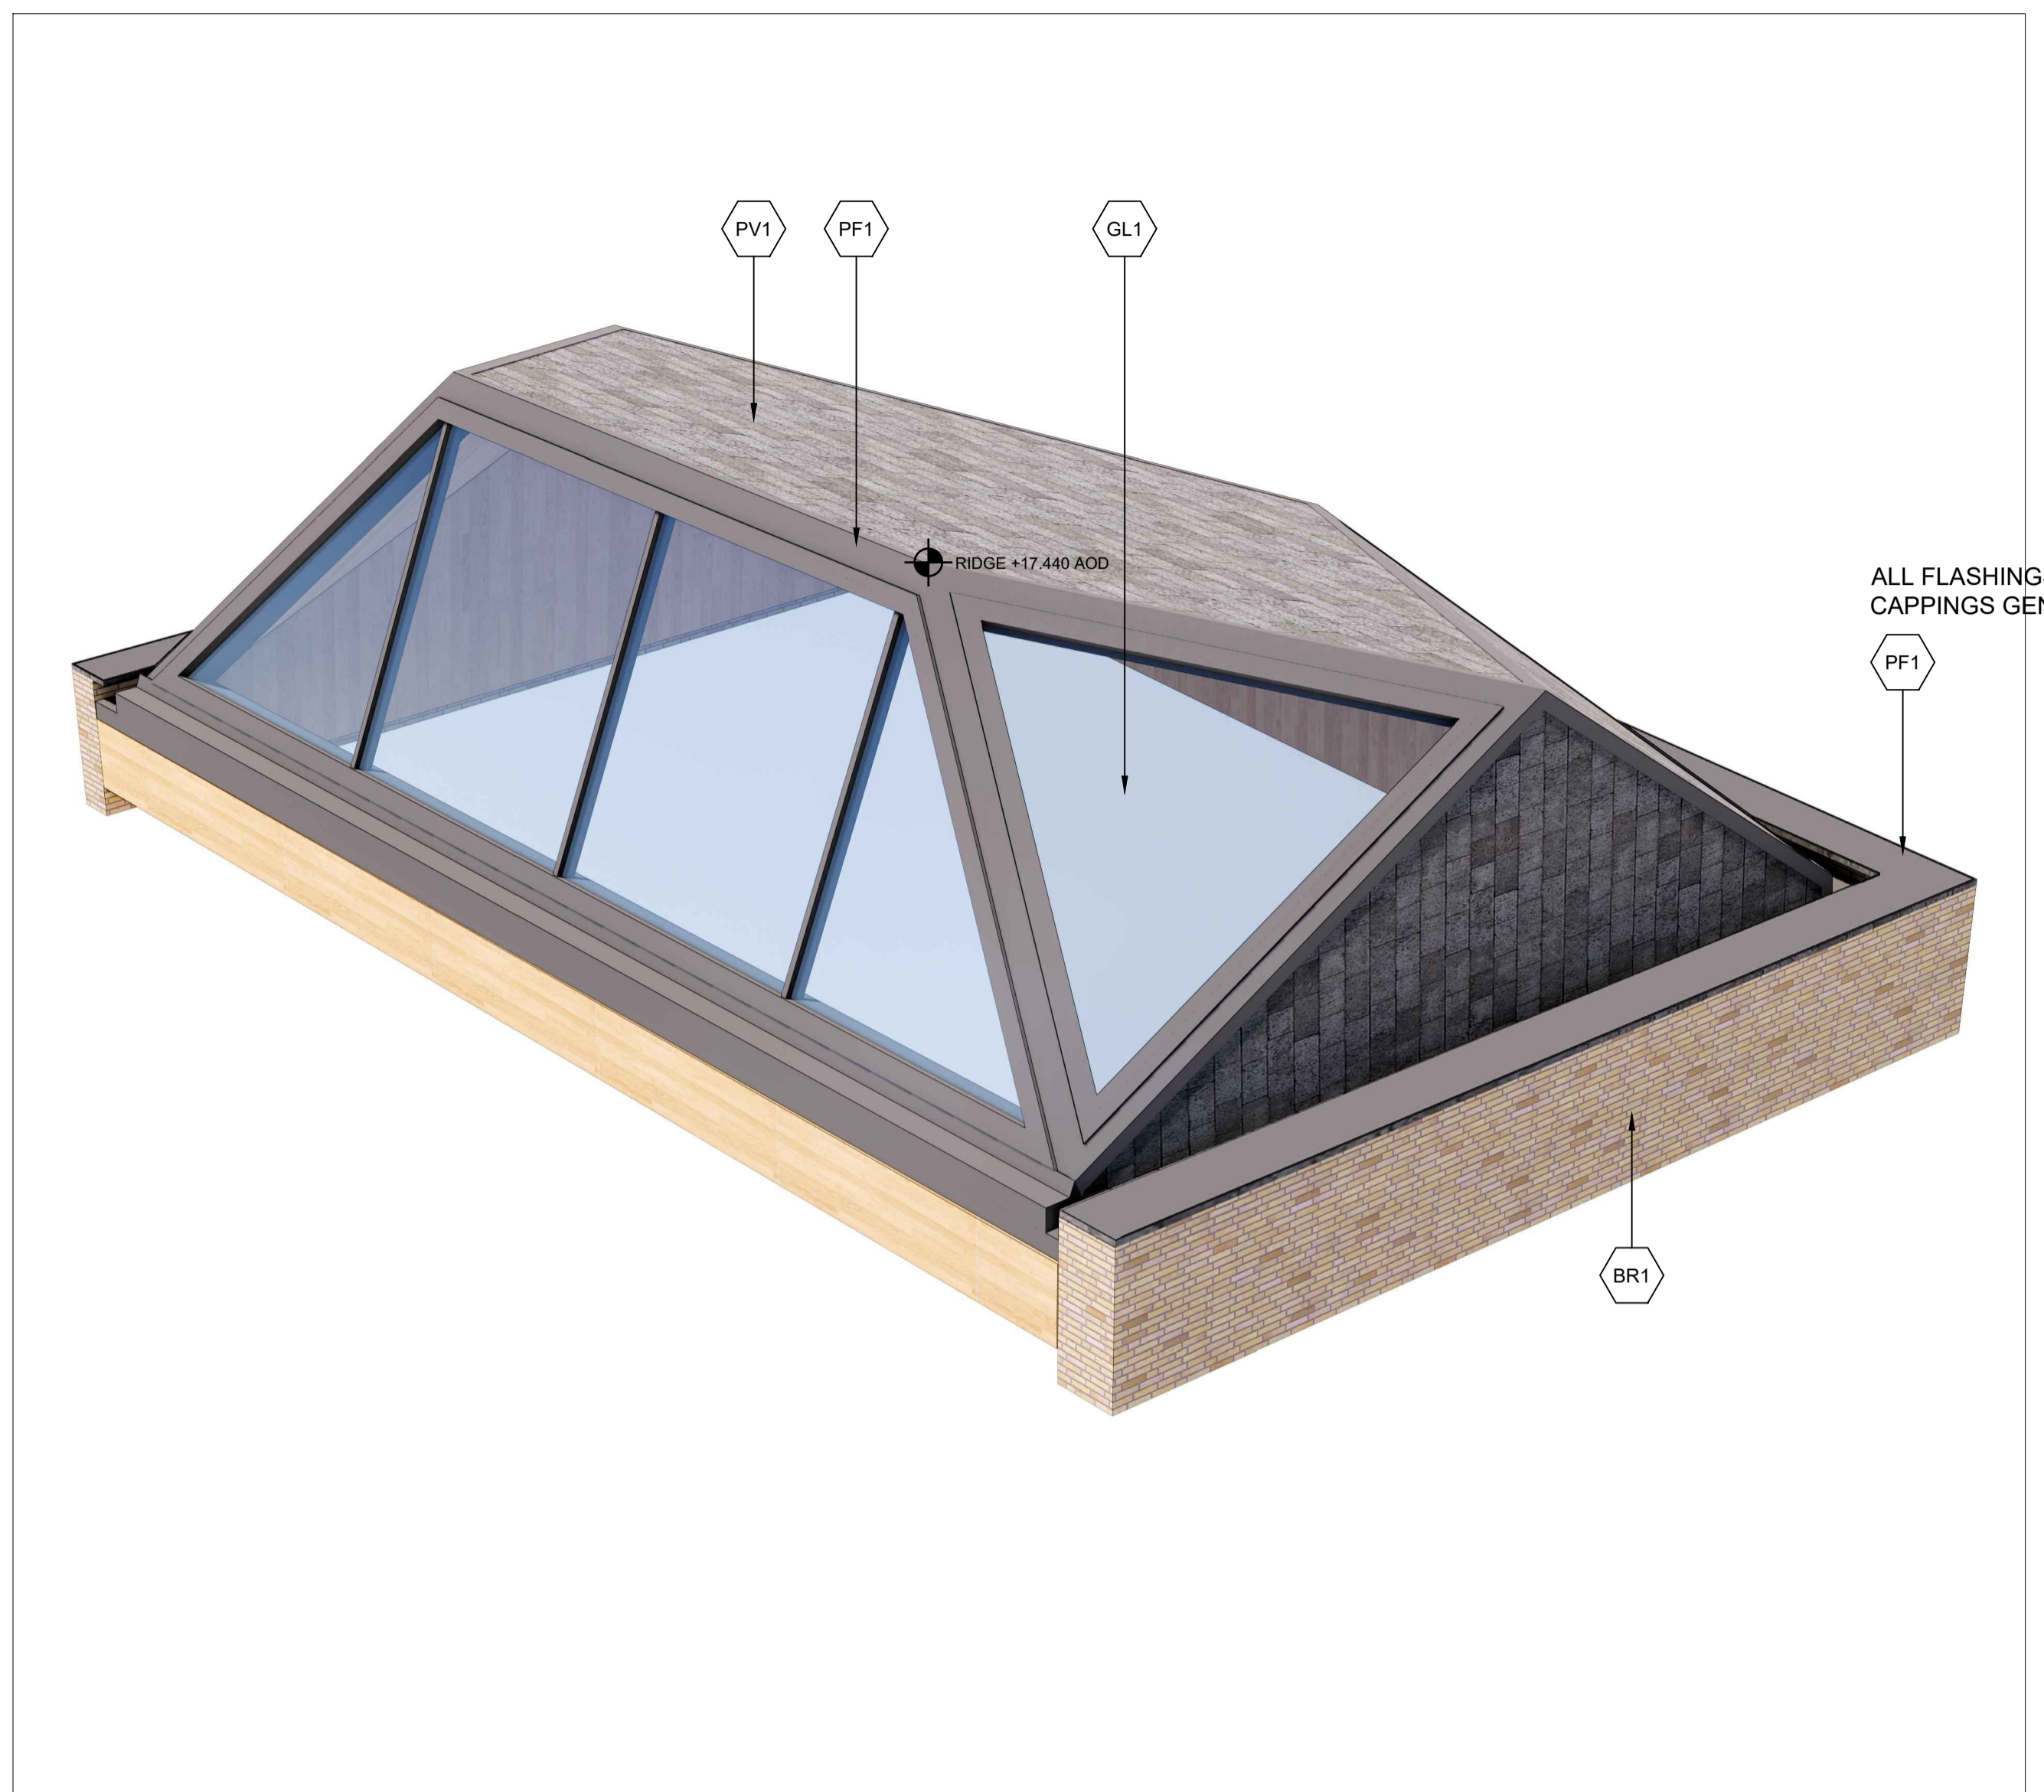

2 VIGNETTE
NTS

Tag	Material
PF1	DARK CHARCOAL GREY FINISH MTEAL
PF2	DARK PAINTED METAL
GL1	CLEAR GLAZING, FRAMES AND MULLION TO MATCH PF1
BR1	EXISTING BRICK STRIPPED - NEW BRICK TO MATCH
BRS	BRICK SCREEN TO MATCH EXISTING BRICK FINISH
PV1	SOLAR PANEL ROOF TILES IN DARK CHARCOAL GREY

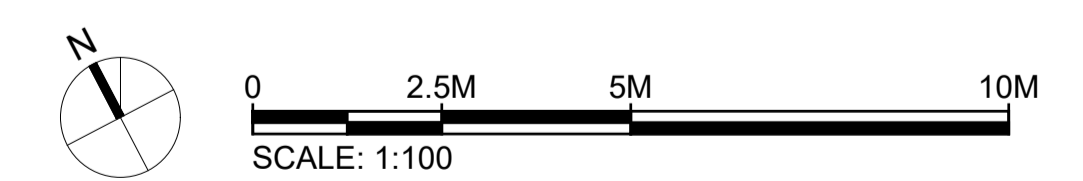

<h1>KPF</h1>	<p>Vinegar Yard St. Thomas St SE1 3QR</p>	<p>Client St. Thomas Bermondsey Ltd. 3rd Floor, 50 Jermyn Street, London, SW1Y 6LX Tel: 020 7667 7766</p>	<p>Building Services Consultant Sweco 1 Bath Road Maidenhead, SL6 4AQ Tel: 016 2862 3423</p>	<p>Planning Consultant Montagu Evans 5 Bolton St London, W1J 8BA Tel: 020 7493 4002</p>	<p>Structural Consultant AKT II White Collar Factory 1 Old Street Yard London, EC1Y 8AF Tel: 020 7250 7777</p>	<p>Environmental Consultant Trium Environmental Consulting 68 - 85 Tabernacle Street London, EC2A 4BD Tel: 020 3887 7118</p>	<p>Townscape Consultant Montagu Evans 5 Bolton St London, W1J 8BA Tel: 020 7493 4002</p>	<p>Transport Consultant Caneparo Associates 21 Little Portland Street London, W1W 8BT Tel: 020 3617 8200</p>	<p>Cost Consultant Arcadis Arcadis House, 34 York Way London, N1 9AB Tel: 0 20 7812 2099</p>	<p>00 Planning Issue AF Oct 2021 No. Issue Check Date</p>	<p>Key Plan </p>	<p>Kohn Pedersen Fox Associates (International) PA Architects and Planning Consultants 7a Langley Street London WC2H 9JA England T: +44 (0) 20 3119 5300 F: +44 (0) 20 7497 1175 http://www.kpf.com</p>	<p>Proj. No. 2472 Scale 1:100 @ A1 Drawing Title and No. WAREHOUSE PROPOSED PLAN - LEVEL ROOF No. PA-411 Rev. 00</p>
		<p>© 2019 KOHN PEDERSEN FOX ASSOCIATES (INTERNATIONAL) PA. All rights reserved. Where drawing contains Ordnance Survey data © Crown Copyright, Licence no. 10001998.</p>											