


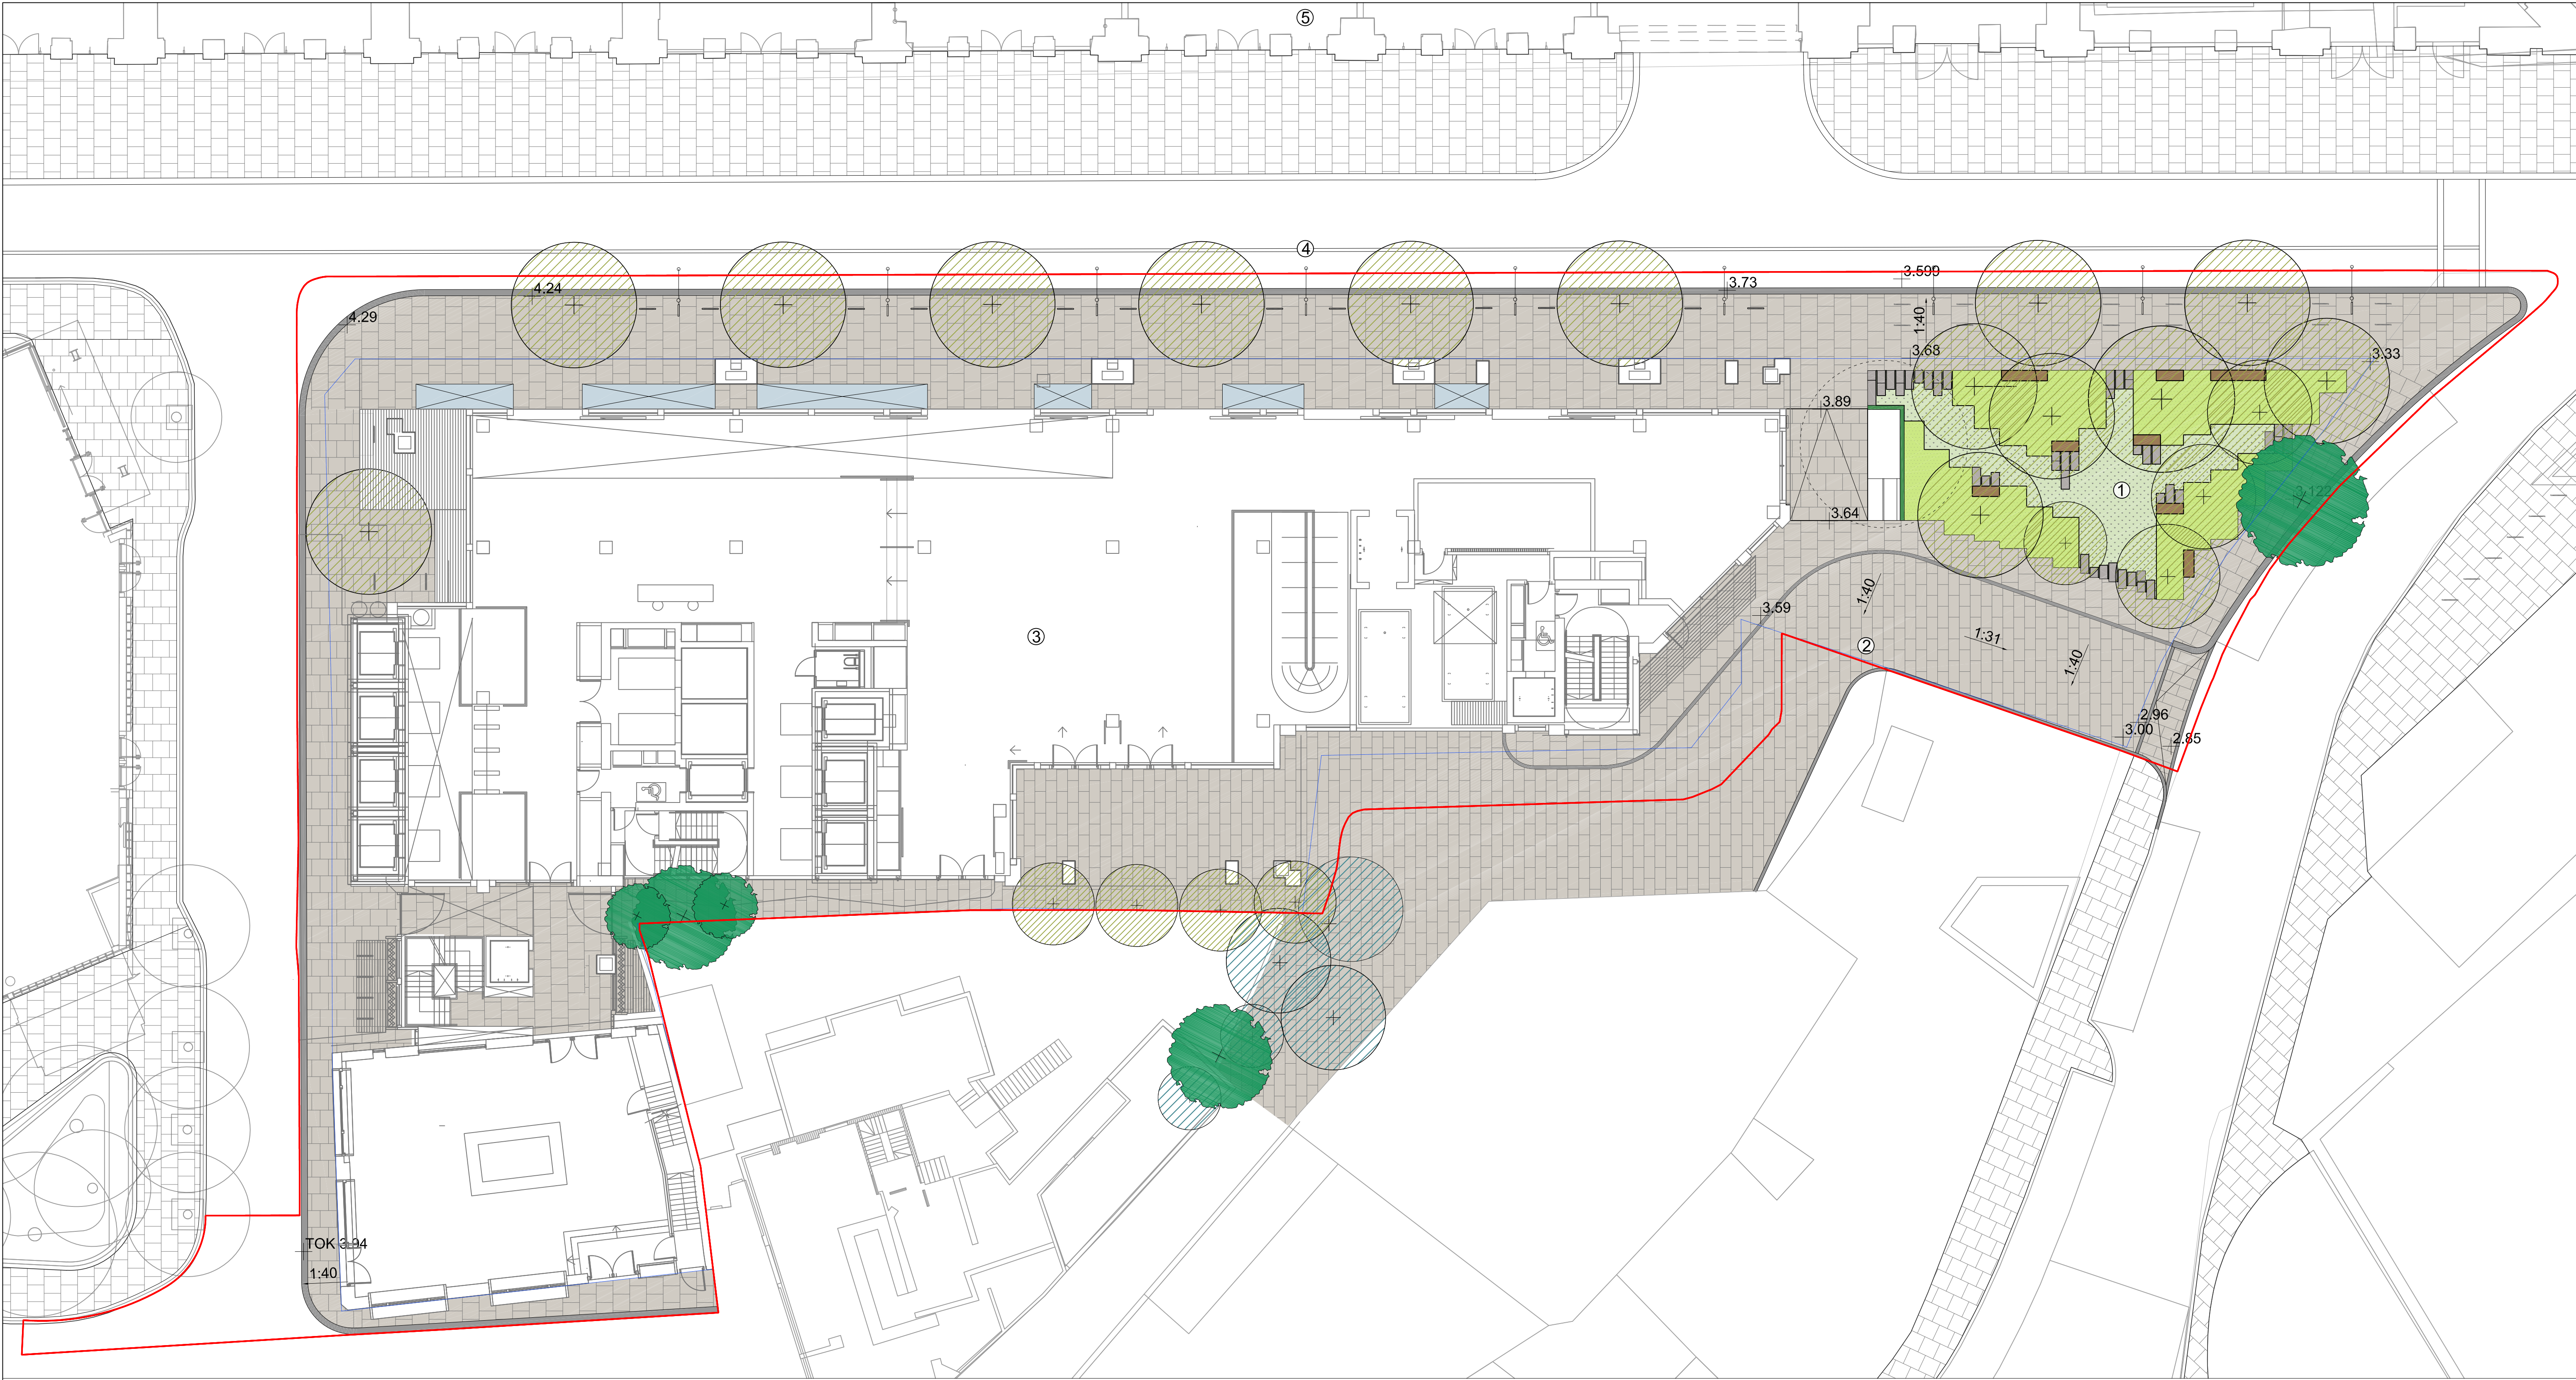

Key

- 1 Pocket park - soft landscape
- 2 Access route - hard landscape
- 3 Vinegar Yard building
- 4 St Thomas Street
- 5 London Bridge Station

Hard landscape

- Yorkstone flag paving
- Granite sett paving
- Stepping stones
- Granite kerbs
- Timber bench
- Sheffield stand
- Lighting column

Automated underground cycle storage

Soft landscape

- Species rich lawn
- Mixed shrub and herbaceous planting
- Green wall
- Proposed tree
- Proposed tree (off-site wind mitigation)
- Existing tree

Rev	Date	Description	By	Chk
00	11/12/20	Landscape General Arrangement	SB	GC
01	29/10/21	Landscape Addendum	JS	GC

Rev	Date	Description	By	Chk

Project: Vinegar Yard

Client: CIT Group Partners LLP

Drawing title: Landscape General Arrangement Level 00

Drawing status: For planning

Date: 29/10/21

Drawing number: 8350-PL-GA-101-P

Drawn by: JS

Checked: GC

Rev: 01

Scale: 1:150 @ A1

SPACEHUB

7 Gibraltar Walk, London, E2 7LH
+44 (0)20 7739 6699
www.spacehubdesign.com

Do not scale from this drawing, copyright reserved