


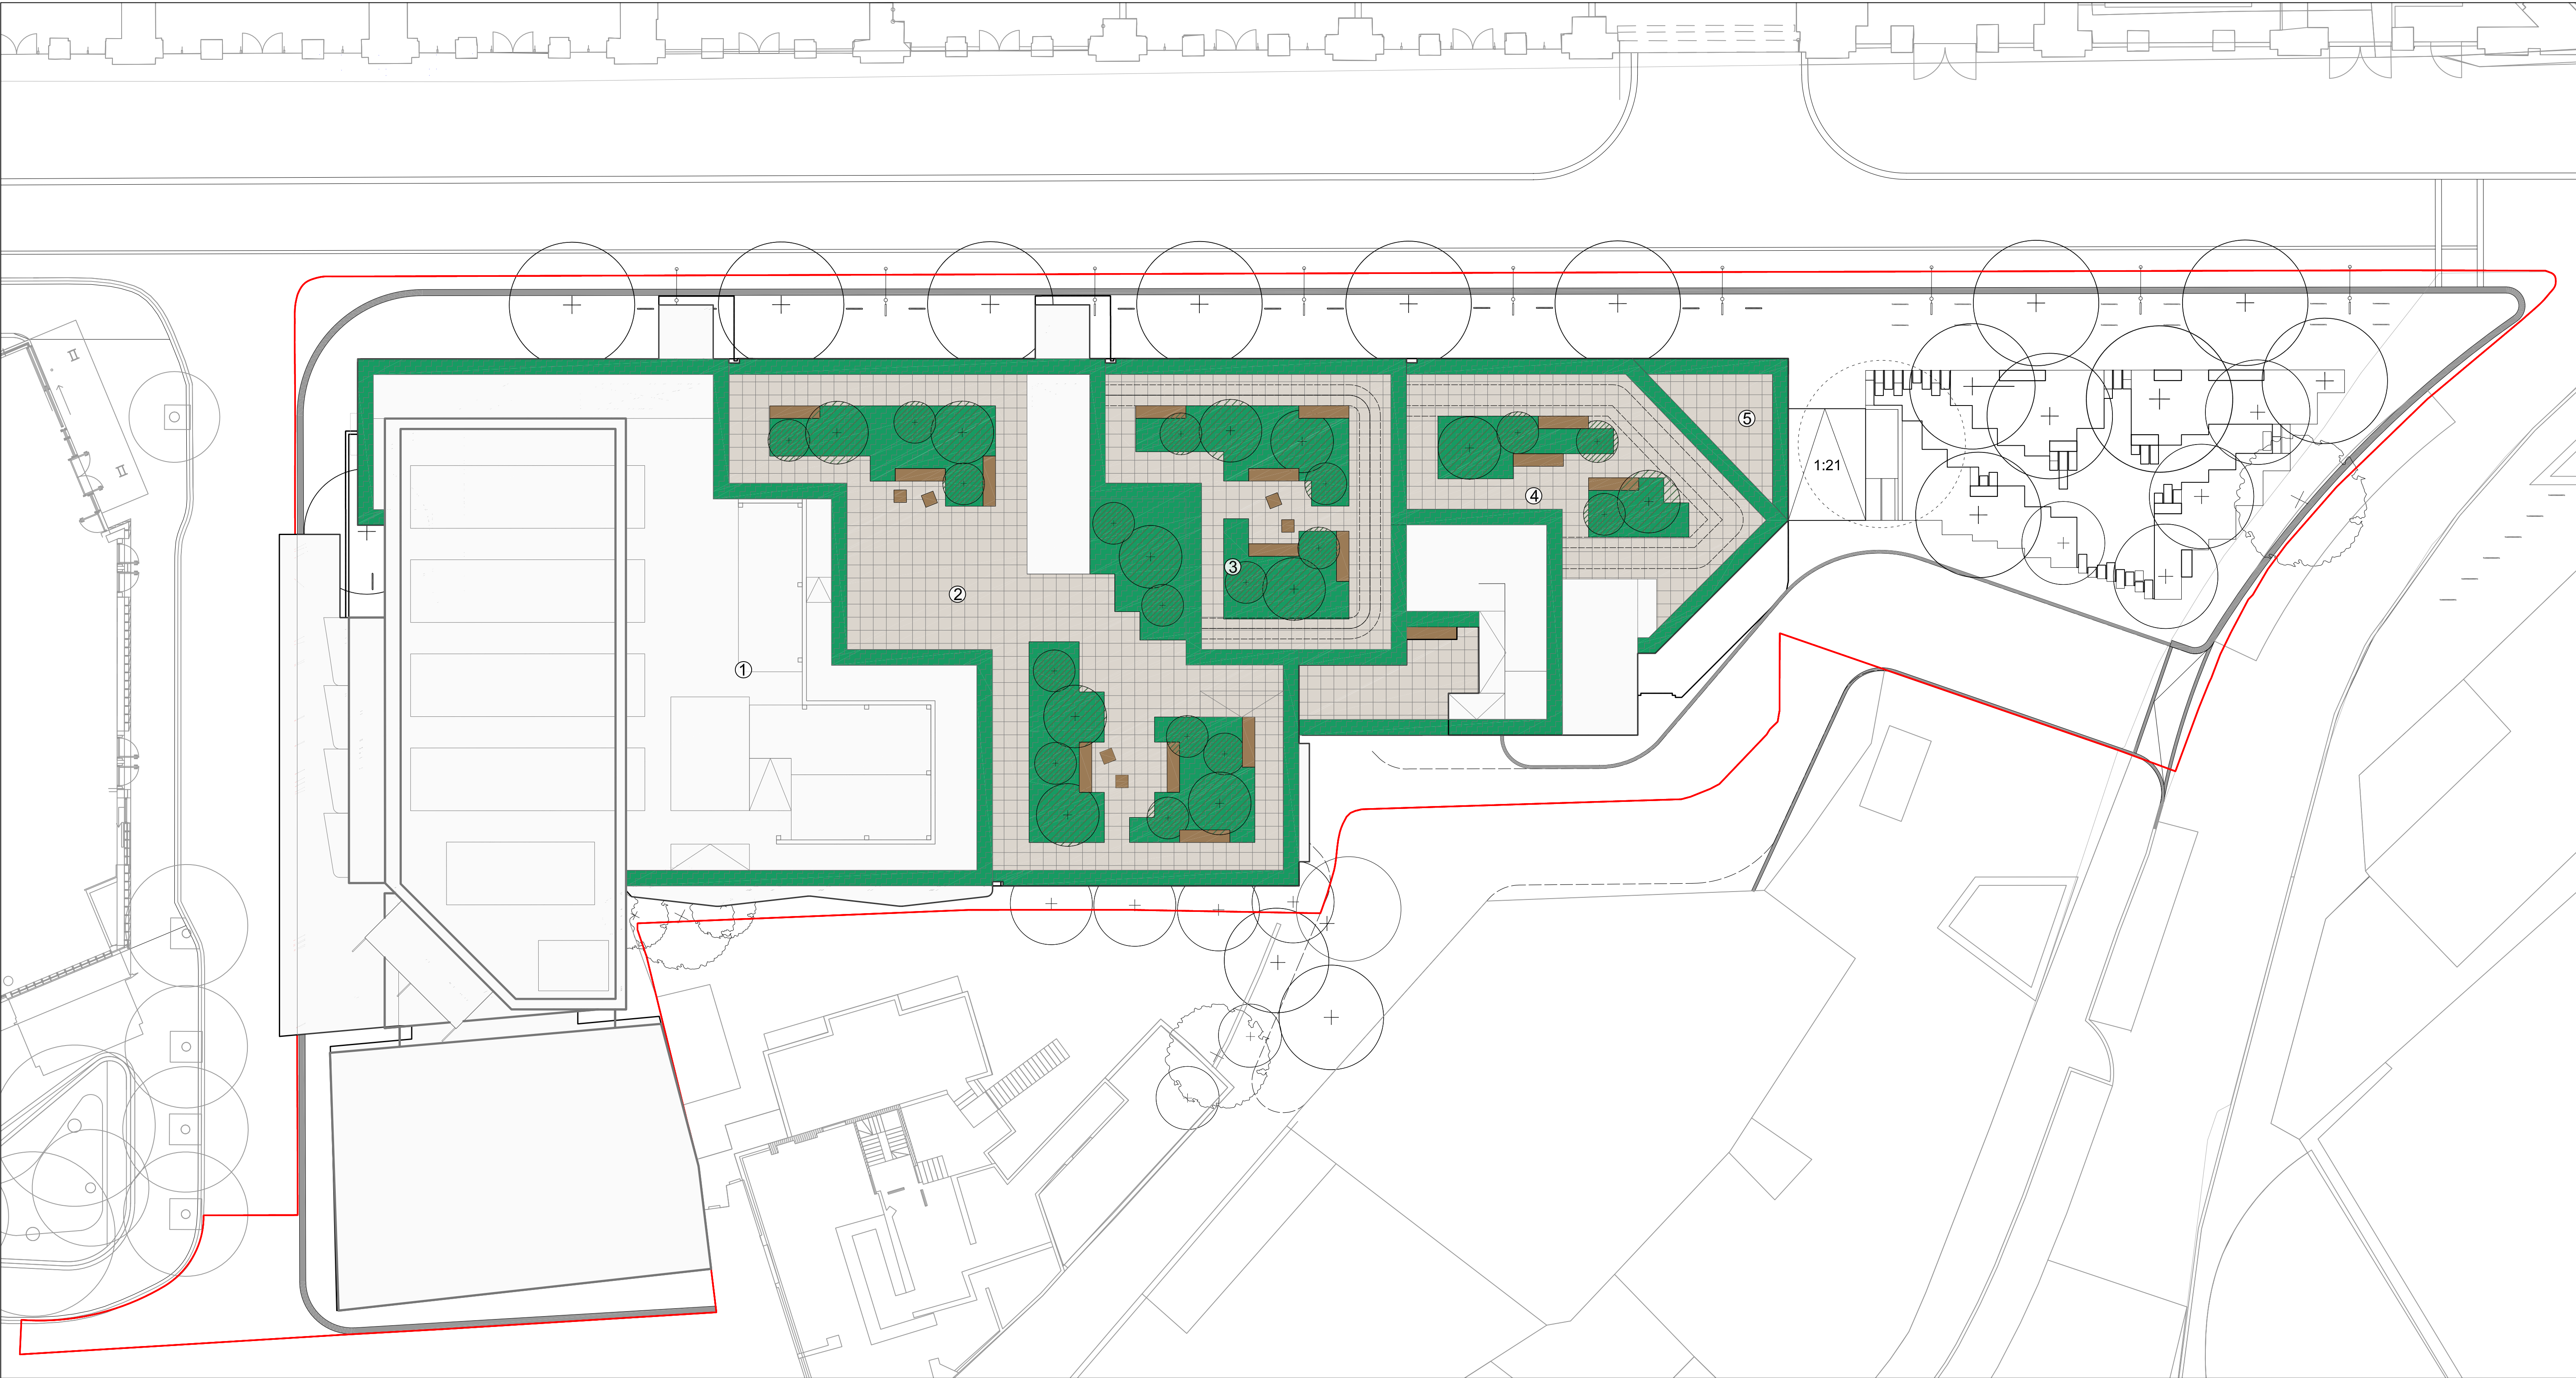


Key				
1	Level 19 terrace			
2	Level 17 terrace			
3	Level 15 terrace			
4	Level 10 terrace			
5	Level 8 terrace			

Hard landscape	
	Granite paving
	Building Maintenance Unit track
	Integrated timber seating
	Timber seating cubes

Soft landscape	
	Mixed shrub and herbaceous planting
	Proposed tree

Rev	Date	Description	By	Chk
00	18/12/20	Landscape General Arrangement	SB	GC
01	14/07/21	Landscape General Arrangement	JS	GC
02	29/10/21	Landscape General Arrangement	JS	GC

Rev	Date	Description	By	Chk

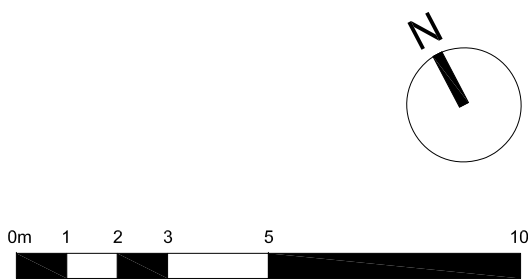

Project	Vinegar Yard
Client	St Thomas Bermondsey Ltd
Drawing title	Landscape General Arrangement Roof Level

Drawing status	For Planning	Drawn by	JS
Date	29/10/21	Checked	GC
Drawing number	8350-PL-GA-102-P	Rev	02
		Scale	1:150 @ A1

SPACEHUB

7 Gibraltar Walk, London, E2 7LH
+44 (0)20 7739 6699
www.spacehubdesign.com
Do not scale from this drawing, copyright reserved