

+100.35 P Flue Level  
+99.35 P Central Form Parapet Level

+92.33 PFFL 17th

+88.78 PFFL 16th

+85.13 PFFL 15th

+82.78 P East Form Parapet Level

+81.58 PFFL 14th

+77.68 PFFL 13th

+74.13 PFFL 12th

+70.48 PFFL 11th

+66.93 PFFL 10th

+63.38 PFFL 9th

+59.83 PFFL 8th

+56.28 PFFL 7th

+52.38 PFFL 6th

+48.83 PFFL 5th

+46.58 P NHG Balustrade Level

+45.93 P NHG Parapet Level

+45.28 PFFL 4th

+41.03 PFFL 3rd


+37.345 PFFL 2nd

+33.68 PFFL 1st

+27.30 PFFL Ground Office Entrance

+21.30 PFFL -1

+17.80 PFFL -2

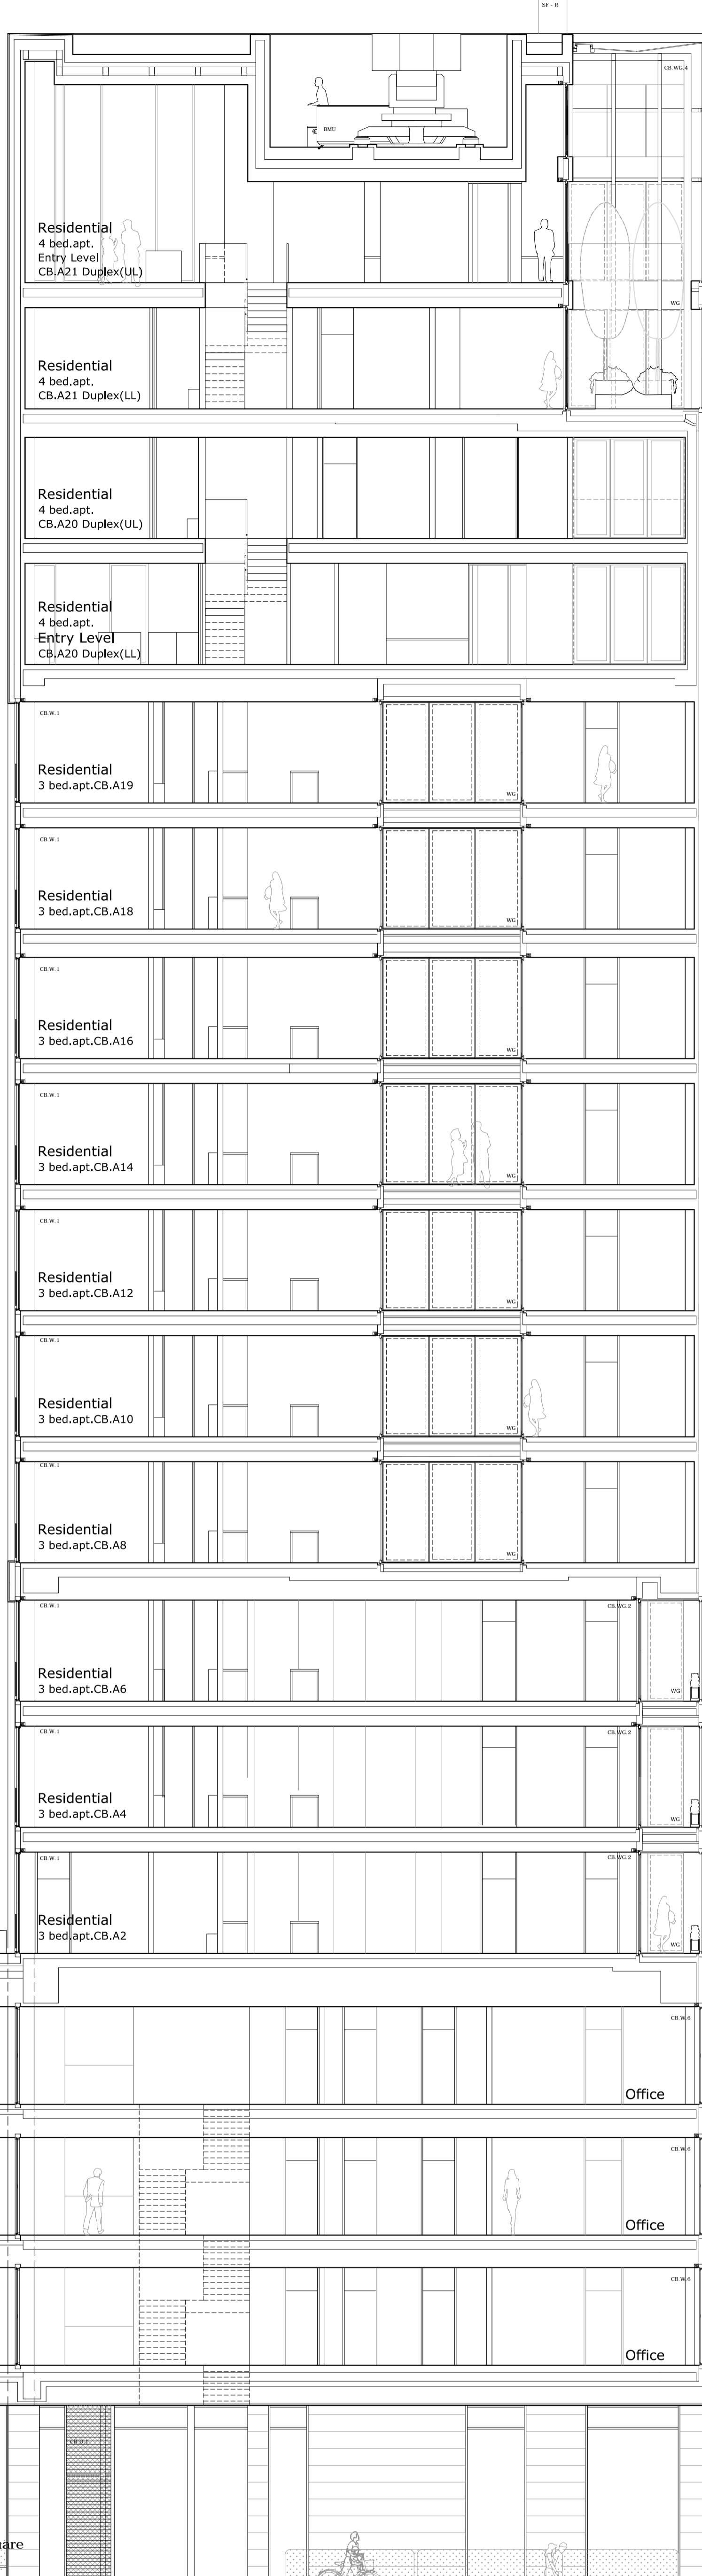

KCS1

E Ashley House Parapet Level +41.45

Office

Office

Office

Office

Office

Office

Office

Office

Office

Office

Office

Office

Office

Office

Office

Office

Office

Office

Intensive Garden 1

Office

Office

