

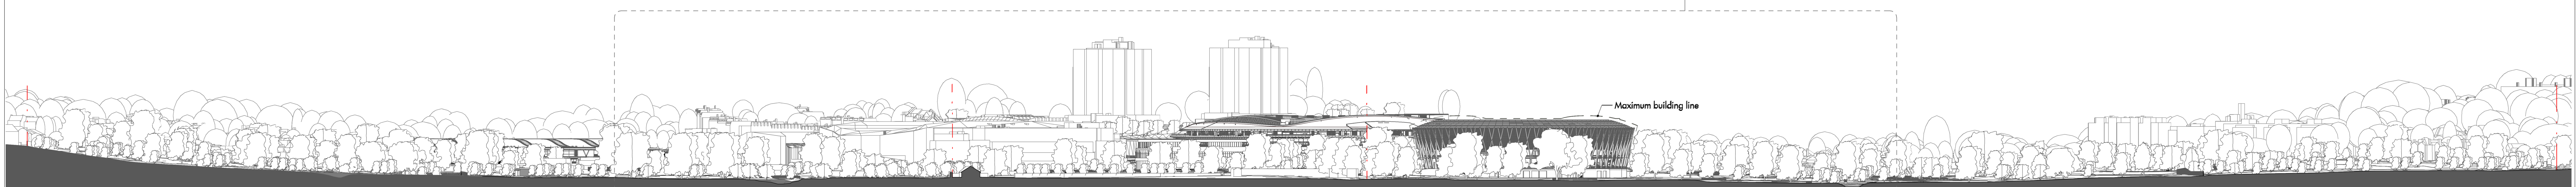
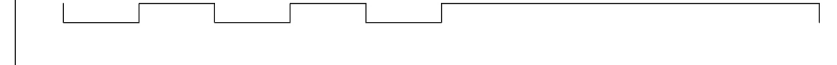




1 Site Section BB_Existing
1:1000

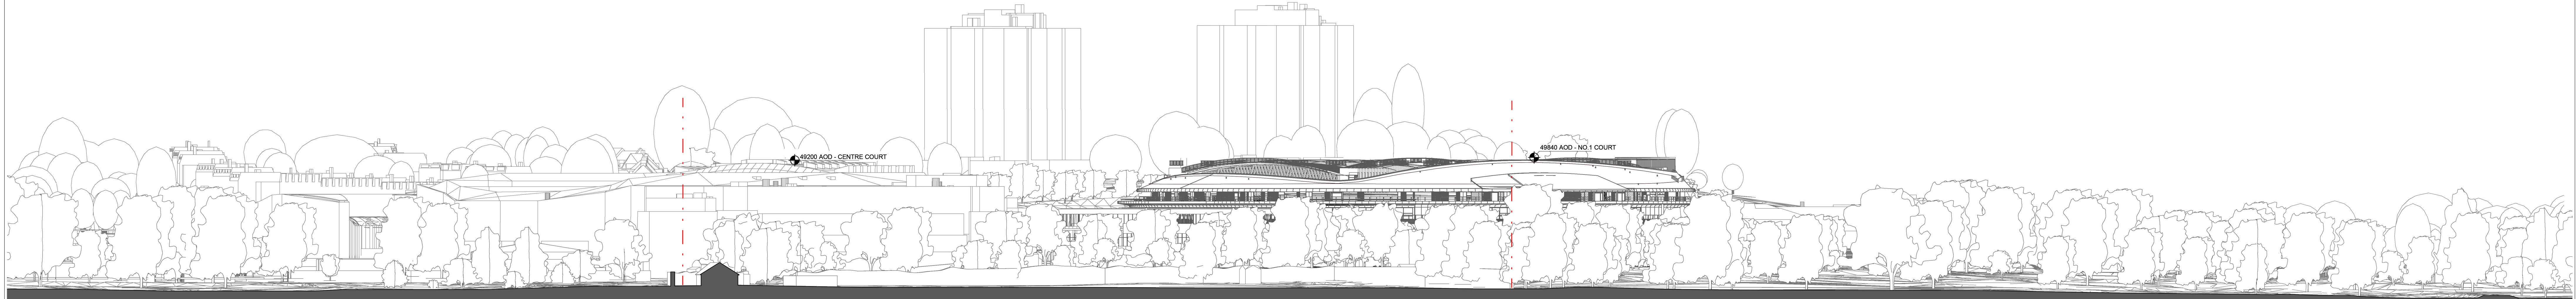



2 Site Section BB_Proposed
1:1000

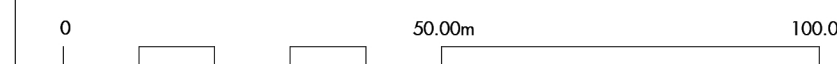

3 Site Section BB_Existing - Callout 1
1:500

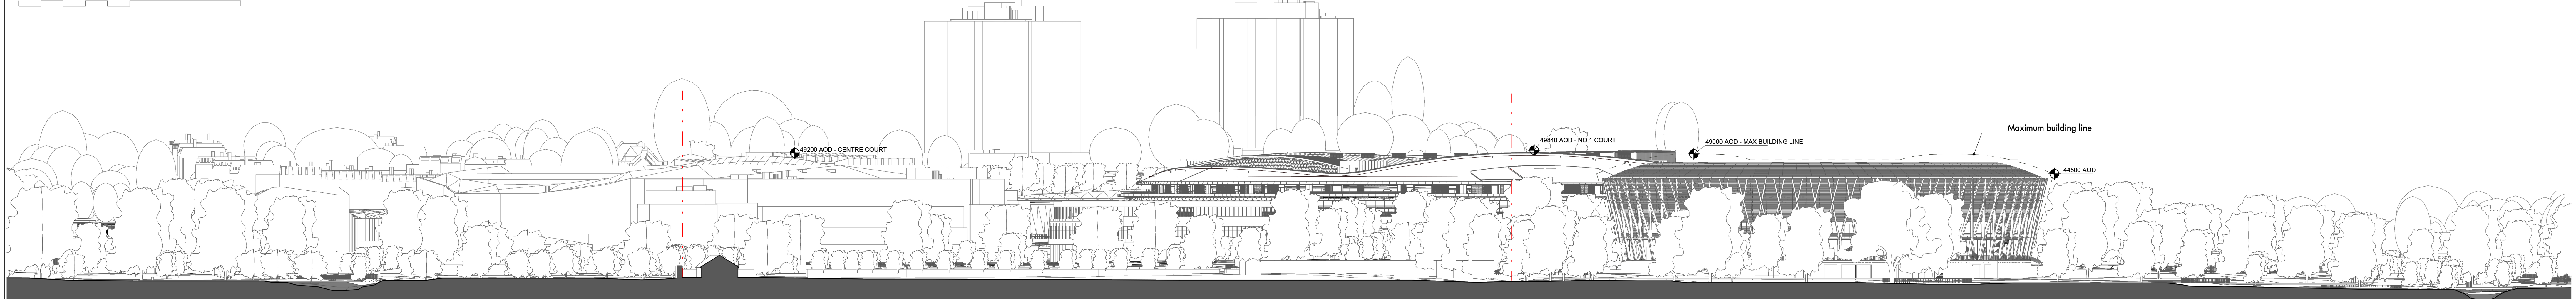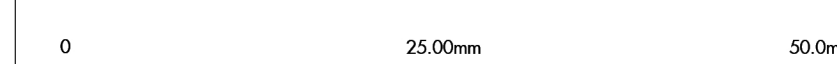

4 Site Section BB_Proposed - Callout 1
1:500

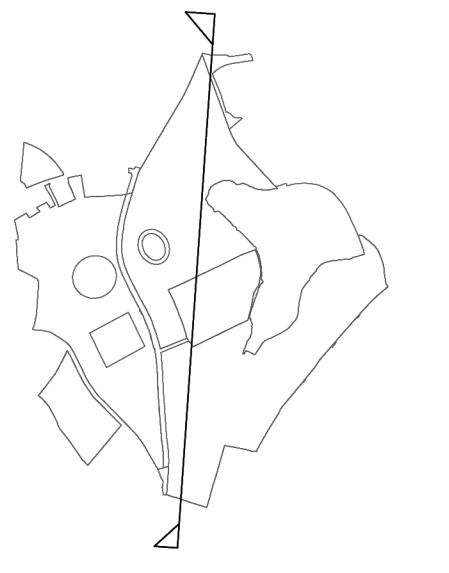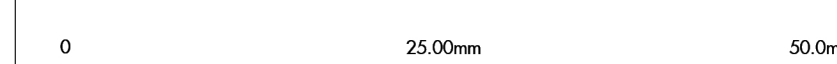

REV	DATE	DESCRIPTION	CD
R01	23/04/21	Issued for Planning	DW
R02	20/07/21	Issued for Planning	DW
R03	23/07/21	Issued for Planning	DW
R04	22/04/24	GLA Planning Addendum	CH

— Planning Application Boundary